


APPROVED: *William J. Hamilton*
A05607046484
 DATE: 3/15/2021

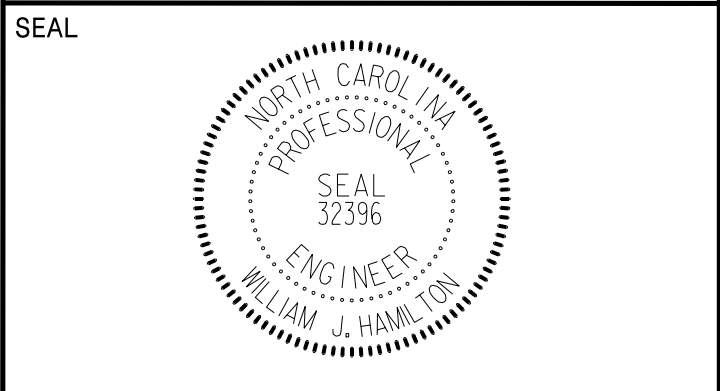

**DOCUMENT NOT CONSIDERED FINAL
UNLESS ALL SIGNATURES COMPLETED**



SIGN NUMBER: 106 TYPE: A QUANTITY: 1 SIGN WIDTH: 5'-0" HEIGHT: 2'-6" TOTAL AREA: 12.5 Sq.-Ft. BORDER TYPE: FLUSH RECESS: 0" WIDTH: 0.75" RADII: 3" NO. Z BARS: 1 LENGTH:	BACKG COLOR: Green COPY COLOR: White SYMBOL X Y WID HT	DESIGN BY: TSP PROJECT ID: I-5986B CHECKED BY: WJH May 23, 2019 DIV: 6
---	--	--

MAT'L: 0.125" (3.2 mm) ALUMINUM

BORDER R=3" TH=0.75"

USE NOTES: 1, 2
 1. Legend and border(except those that are colored black) shall be direct applied Grade C sheeting.
 2. Background shall be Grade C reflective sheeting.

LETTER POSITIONS

Letter spacings are to start of next letter											Series/Size		
											Text Length		
E	N	T	E	R	I	N	G				D 2000		
17.1	3.2	3.3	3.1	3.2	3.4	1.6	3.6	2.7	18.9		24		
N	e	u	s	e							EM 2000		
15.5	6.4	5.8	5.7	5.3	4	17.3					27.1		
R	i	v	e	r	B	a	s	i	n		EM 2000		
7	5.4	2.5	4.8	4.9	2.5	5	5	4.8	4.8	3	3.3	7	46

Spacing Factor is 1 unless specified otherwise

FILENAME: Sign Designs NORTH CAROLINA D.O.T. SIGN DETAIL

SIGN NUMBER: 07.108 TYPE: A QUANTITY: 2 SIGN WIDTH: 7'-6" HEIGHT: 2'-6" TOTAL AREA: 18.8 Sq.-Ft. BORDER TYPE: FLUSH RECESS: 0" WIDTH: 0.75" RADII: 3" NO. Z BARS: 1 LENGTH:	BACKG COLOR: Green COPY COLOR: White SYMBOL X Y WID HT	DESIGN BY: TSP PROJECT ID: I-5986B CHECKED BY: WJH Feb 13, 2020 DIV: 6
--	--	--

MAT'L: 0.125" (3.2 mm) ALUMINUM

BORDER R=3" TH=0.75"

USE NOTES: 1, 2
 1. Legend and border(except those that are colored black) shall be direct applied Grade C sheeting.
 2. Background shall be Grade C reflective sheeting.

LETTER POSITIONS

Letter spacings are to start of next letter											Series/Size	
											Text Length	
W	e	i	c	o	m	e	T	o			EM 2000	
8.2	9.7	7.8	4.1	7	7.9	11.3	5.3	8	7.1	5.4	8.2	73.6
B	E	N	S	O	N							E 2000
21.7	8.1	7.6	8.1	7.8	8.6	6.5	21.7					46.6
C	I	T	Y	L	I	M	I	T				D 2000
27.8	4.5	1.6	3.4	4.3	5	3.9	2	5.1	1.5	3.1	27.8	34.4

Spacing Factor is 1 unless specified otherwise

FILENAME: Sign Designs NORTH CAROLINA D.O.T. SIGN DETAIL

SIGN NUMBER: 1A, 2A TYPE: B QUANTITY: 2 SIGN WIDTH: 9'-6" HEIGHT: 2'-6" TOTAL AREA: 23.8 Sq.-Ft. BORDER TYPE: FLUSH RECESS: 0" WIDTH: 2" RADII: 0" NO. Z BARS: 2 LENGTH: 106.0	BACKG COLOR: Green COPY COLOR: White SYMBOL X Y WID HT	DESIGN BY: TSP PROJECT ID: I-5986B CHECKED BY: WJH May 23, 2019 DIV: 6
---	--	--

MAT'L: 0.125" (3.2 mm) ALUMINUM

BORDER R=3" TH=2"

USE NOTES: 1, 2
 1. Legend and border(except those that are colored black) shall be direct applied Grade A sheeting.
 2. Background shall be Grade C reflective sheeting.

LETTER POSITIONS

Letter spacings are to start of next letter						Series/Size
						Text Length
E	X	I	T			E 2000
20.9	9.2	11.1	3.8	7.5	61.5	31.6
7	7					E 2000
66.7	14.3	12.2	20.9			26.4

Spacing Factor is 1.2 FOR 'EXIT'
Spacing Factor is 1 unless specified otherwise

FILENAME: Sign Designs NORTH CAROLINA D.O.T. SIGN DETAIL

SIGN NUMBER: 3A, 4A, 5A, 6A, 8A TYPE: B QUANTITY: 5 SIGN WIDTH: 9'-6" HEIGHT: 2'-6" TOTAL AREA: 23.8 Sq.-Ft. BORDER TYPE: FLUSH RECESS: 0" WIDTH: 2" RADII: 0" NO. Z BARS: 2 LENGTH: 106.0	BACKG COLOR: Green COPY COLOR: White SYMBOL X Y WID HT	DESIGN BY: TSP PROJECT ID: I-5986B CHECKED BY: WJH May 23, 2019 DIV: 6
---	--	--

MAT'L: 0.125" (3.2 mm) ALUMINUM

BORDER R=3" TH=2"

USE NOTES: 1, 2
 1. Legend and border(except those that are colored black) shall be direct applied Grade A sheeting.
 2. Background shall be Grade C reflective sheeting.

LETTER POSITIONS

Letter spacings are to start of next letter						Series/Size
						Text Length
E	X	I	T			E 2000
20.7	9.2	11.1	3.8	7.5	61.7	31.6
7	9					E 2000
66.5	14.7	12.2	20.7			26.9

Spacing Factor is 1.2 FOR 'EXIT'
Spacing Factor is 1 unless specified otherwise

FILENAME: Sign Designs NORTH CAROLINA D.O.T. SIGN DETAIL

SYSTEMS DESIGN & CONSTRUCTION
 1000 W. HARRIS STREET
 RALEIGH, NC 27609
 919-872-5115
 WWW.RAMEYKEMP.COM