

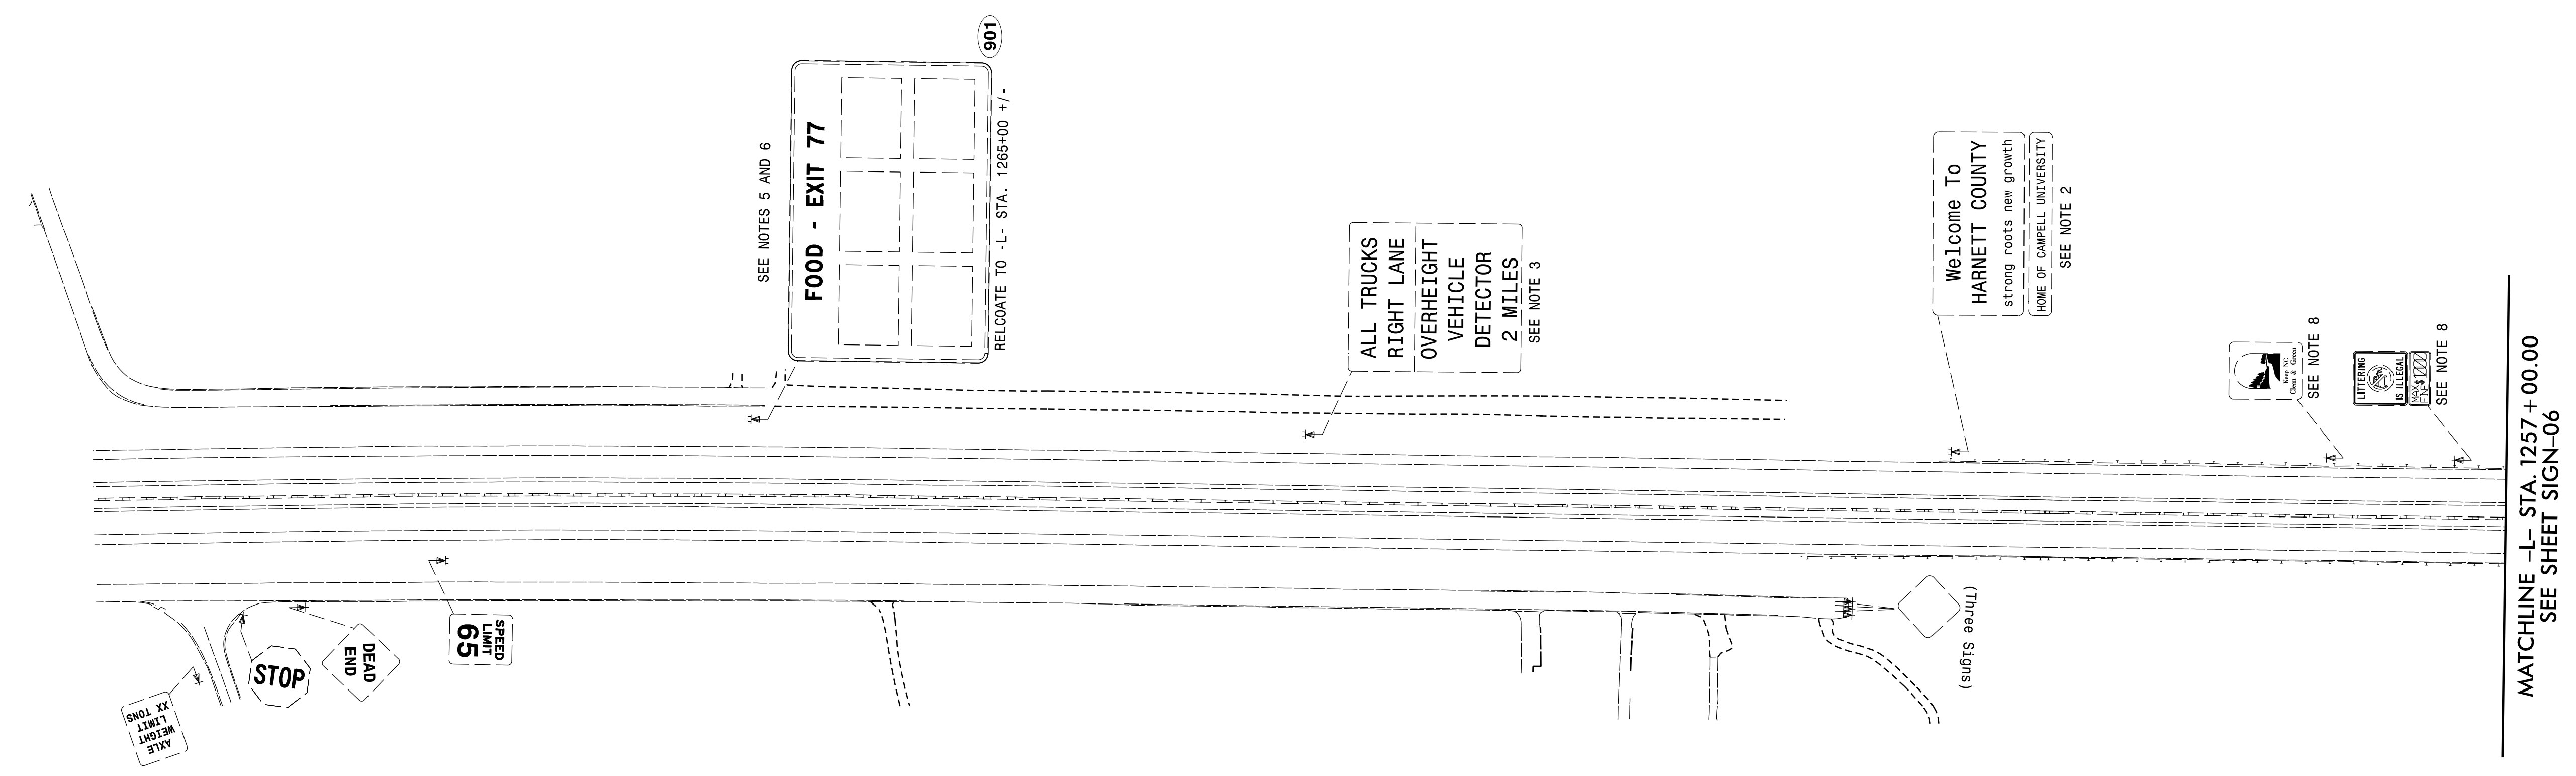


| | |
|--|----------------------|
| TIP NO. I - 5986B | SHEET NO. SIGN-05 |
| APPROVED: <i>William J. Hamilton</i> A05500704648484... | |
| DATE: 3/15/2021 | |
| SEAL  | |
| DOCUMENT NOT CONSIDERED FINAL UNLESS ALL SIGNATURES COMPLETED | |
|  RKA RAMEY KEMP ASSOCIATES 5808 Faringdon Place Raleigh, North Carolina 27609 Phone: 919-872-5115 NC License No. C-0910 www.rameykemp.com | |



SEE PROJECT NOTE 1 FOR ALL
SIGN SYSTEMS THIS SHEET
UNLESS OTHERWISE NOTED

EXISTING SIGNS

SYSTEMS
USE RNAME