

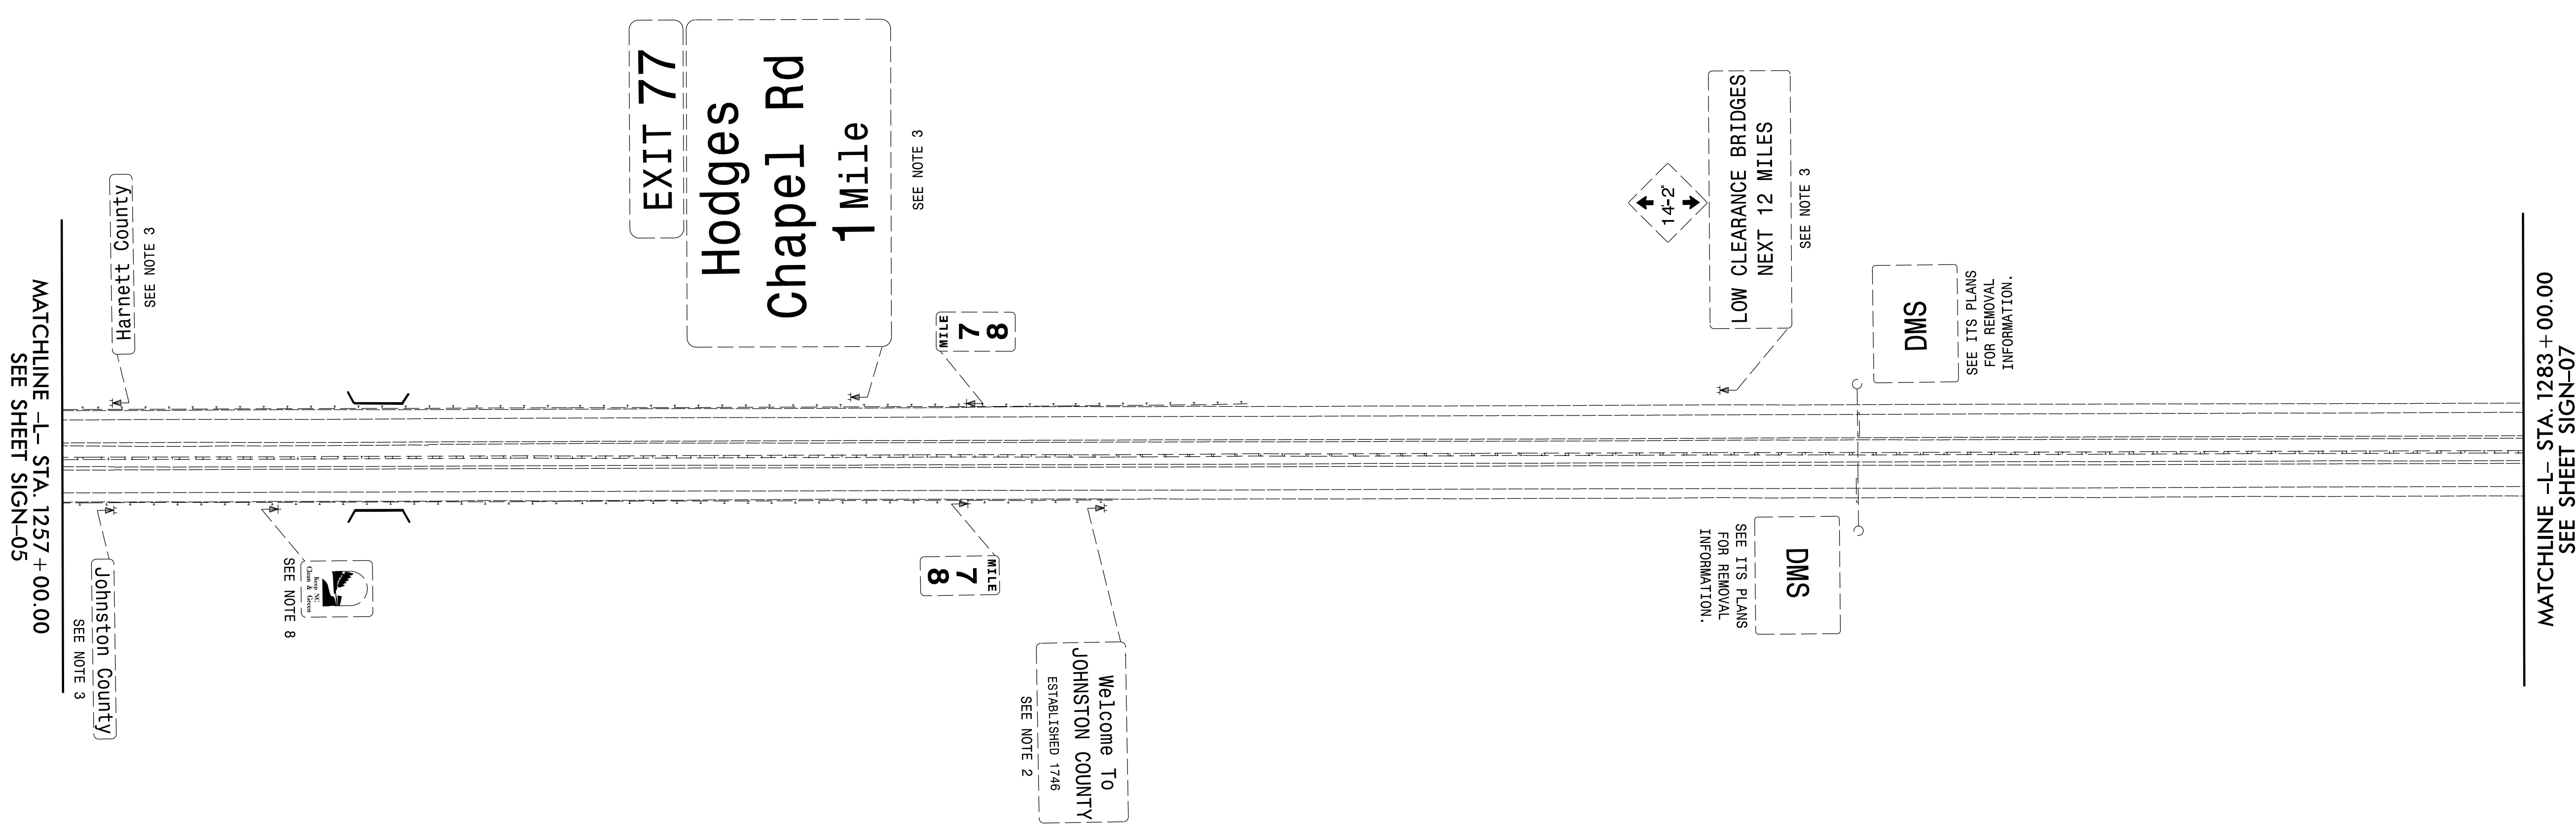
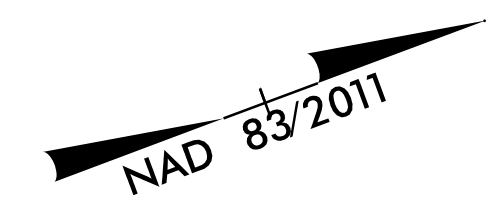


TIP NO. I - 5986B	SHEET NO. SIGN-06
APPROVED: <i>William J. Hamilton</i> <small>Professional Engineer</small>	
DATE: 3/15/2021	
SEAL 	
DOCUMENT NOT CONSIDERED FINAL UNLESS ALL SIGNATURES COMPLETED	
 <b>RKA</b> RAMEY KEMP ASSOCIATES <small>5808 Faringdon Place Raleigh, North Carolina 27609 Phone: 919-872-5115</small> <small>NC License No. C-0910 www.rameykemp.com</small>	



MATCHLINE -L- STA. 1283 + 00.00  
SEE SHEET SIGN-07

SEE PROJECT NOTE 1 FOR ALL  
SIGN SYSTEMS THIS SHEET  
UNLESS OTHERWISE NOTED

**EXISTING SIGNS**

\$\$\$SYTIME\$\$\$  
\$\$\$USE RNAME\$\$\$