

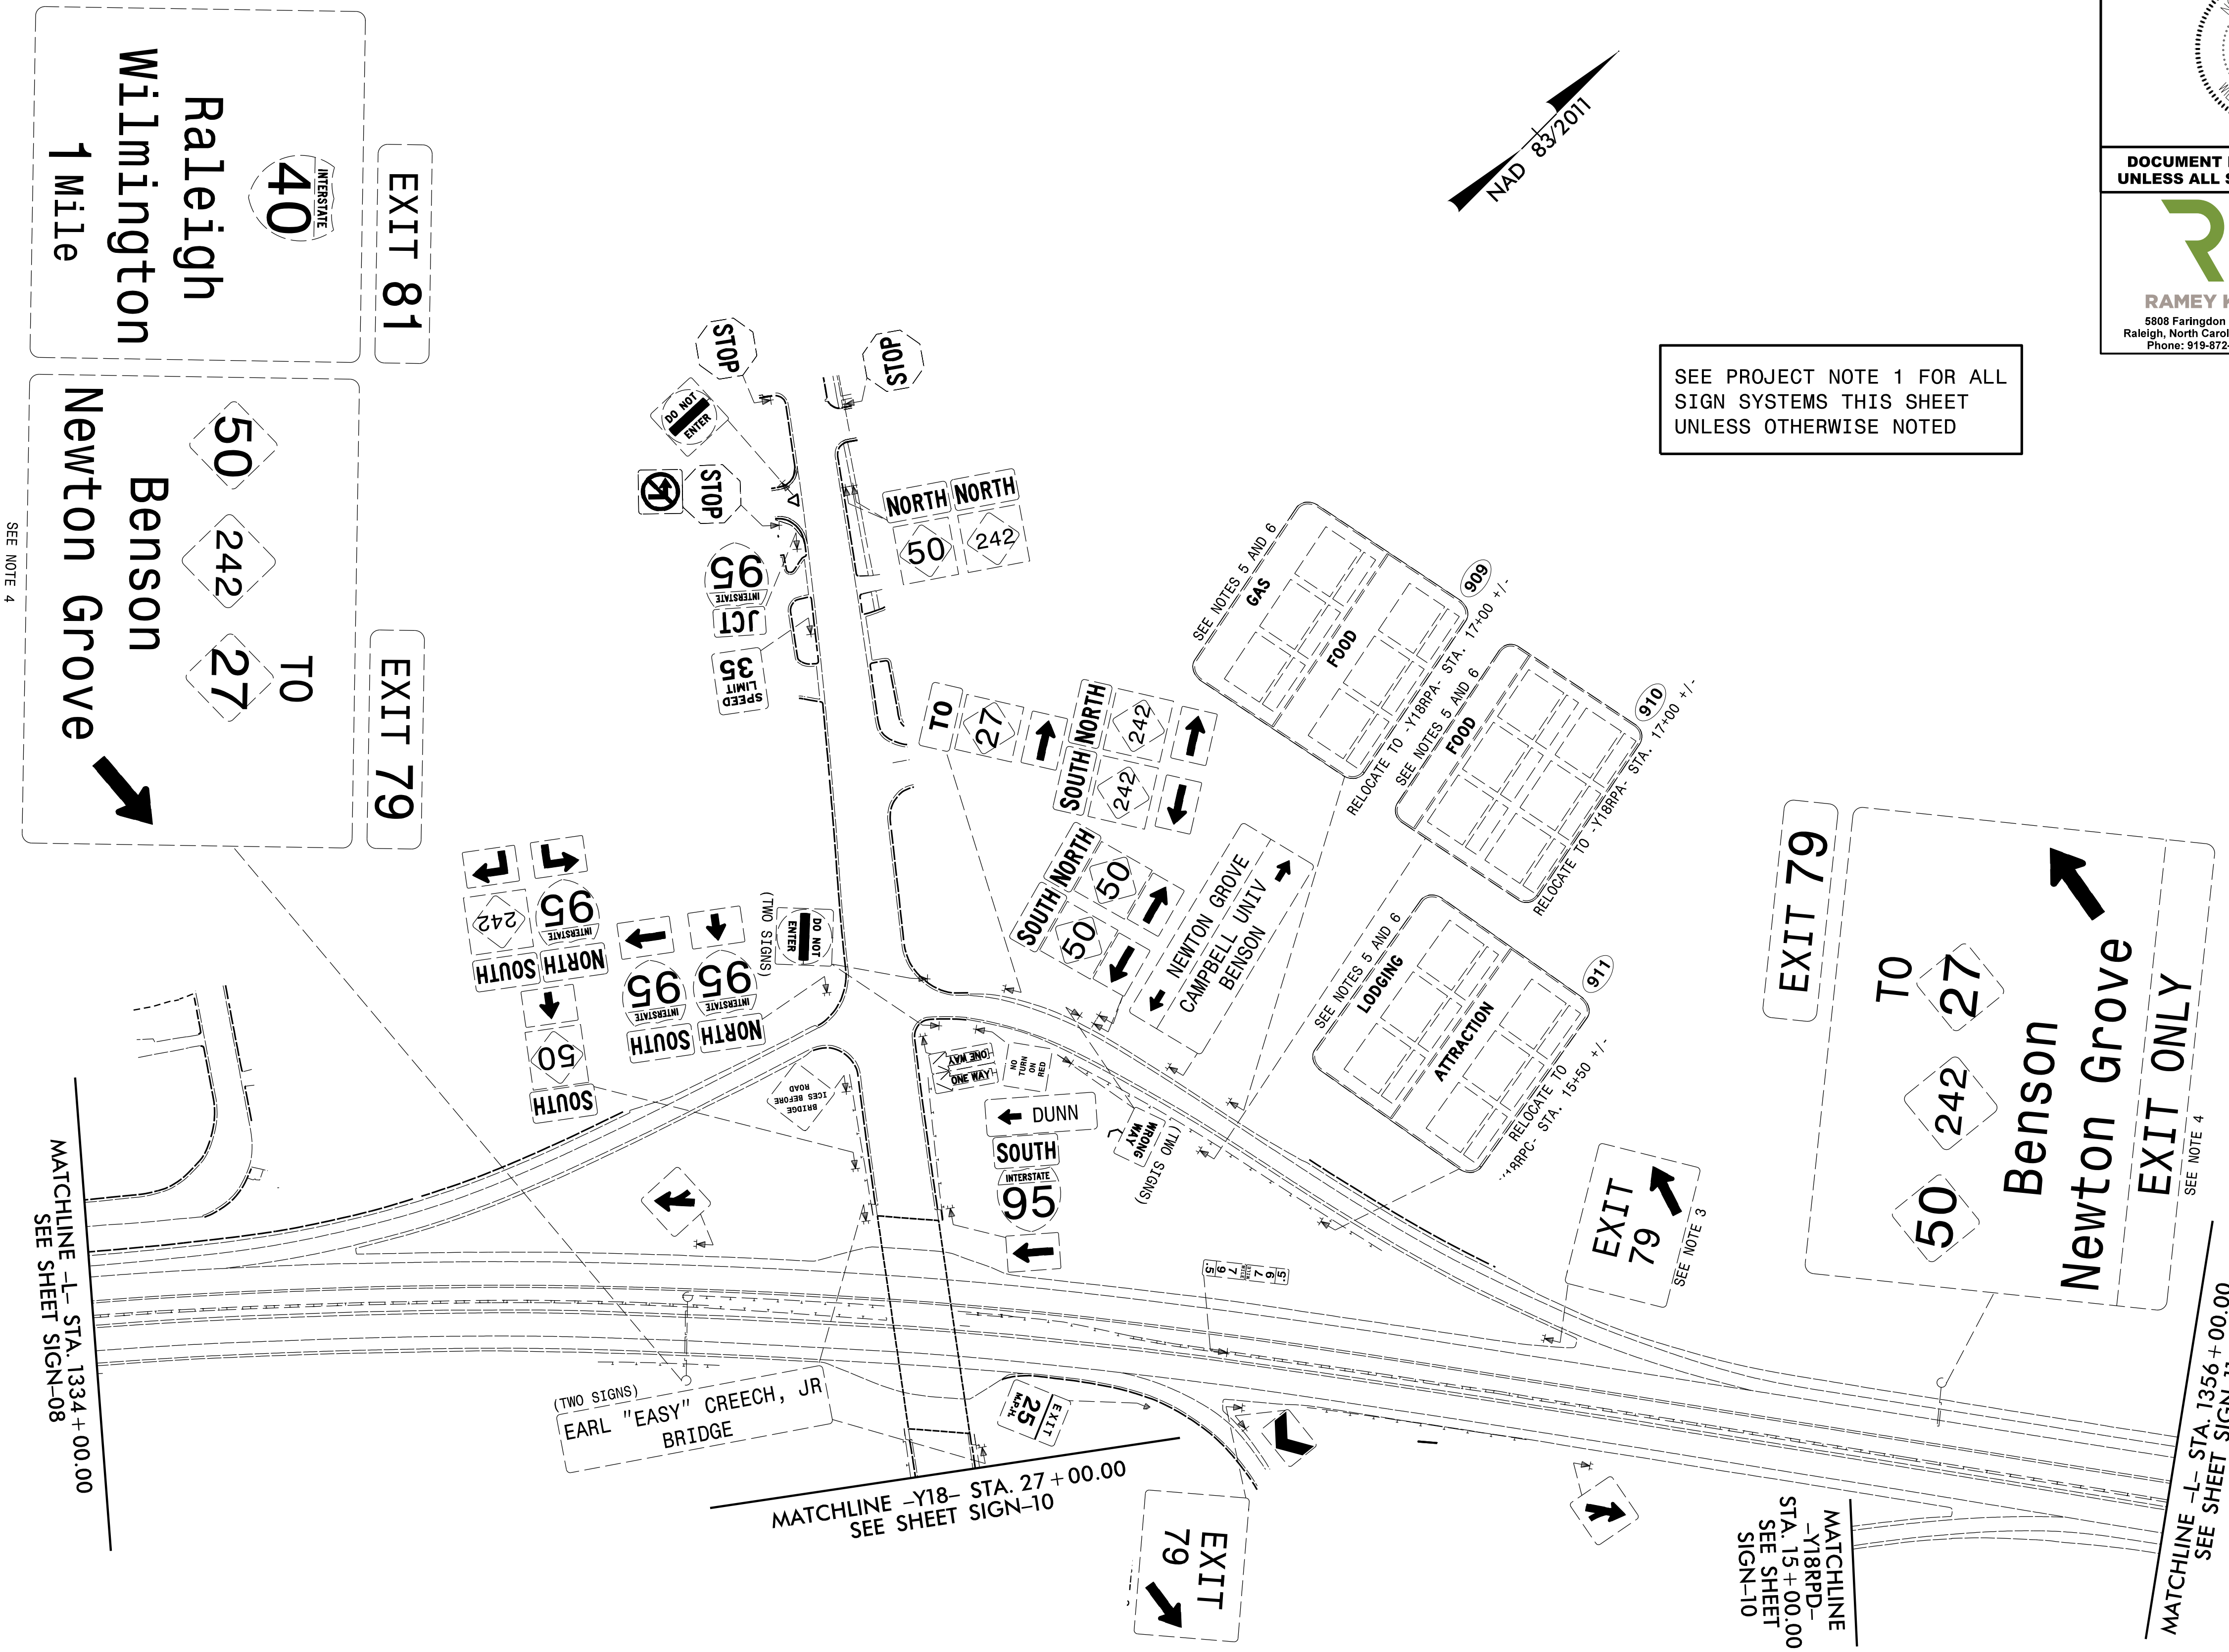


TIP NO. I - 5986B	SHEET NO. SIGN-09
APPROVED: <i>William J. Hamilton</i> A0560704648484	
DATE: 3/15/2021	
SEAL 	
DOCUMENT NOT CONSIDERED FINAL UNLESS ALL SIGNATURES COMPLETED	
 RKA RAMEY KEMP ASSOCIATES 5808 Faringdon Place Raleigh, North Carolina 27609 Phone: 919-872-5115 NC License No. C-0910 www.rameykemp.com	

SEE PROJECT NOTE 1 FOR ALL SIGN SYSTEMS THIS SHEET UNLESS OTHERWISE NOTED



SEE NOTE 4

SEE NOTE 3

SEE NOTE 4

MATCHLINE -L- STA. 1334 + 00.00
SEE SHEET SIGN-08

MATCHLINE -Y18- STA. 27 + 00.00
SEE SHEET SIGN-10

MATCHLINE -Y18RD- STA. 15 + 00.00
SEE SHEET SIGN-10

MATCHLINE -L- STA. 1356 + 00.00
SEE SHEET SIGN-11

EXISTING SIGNS

\$\$\$\$\$SYTIME\$\$\$\$\$
\$\$\$\$\$USE RNAME\$\$\$\$\$