

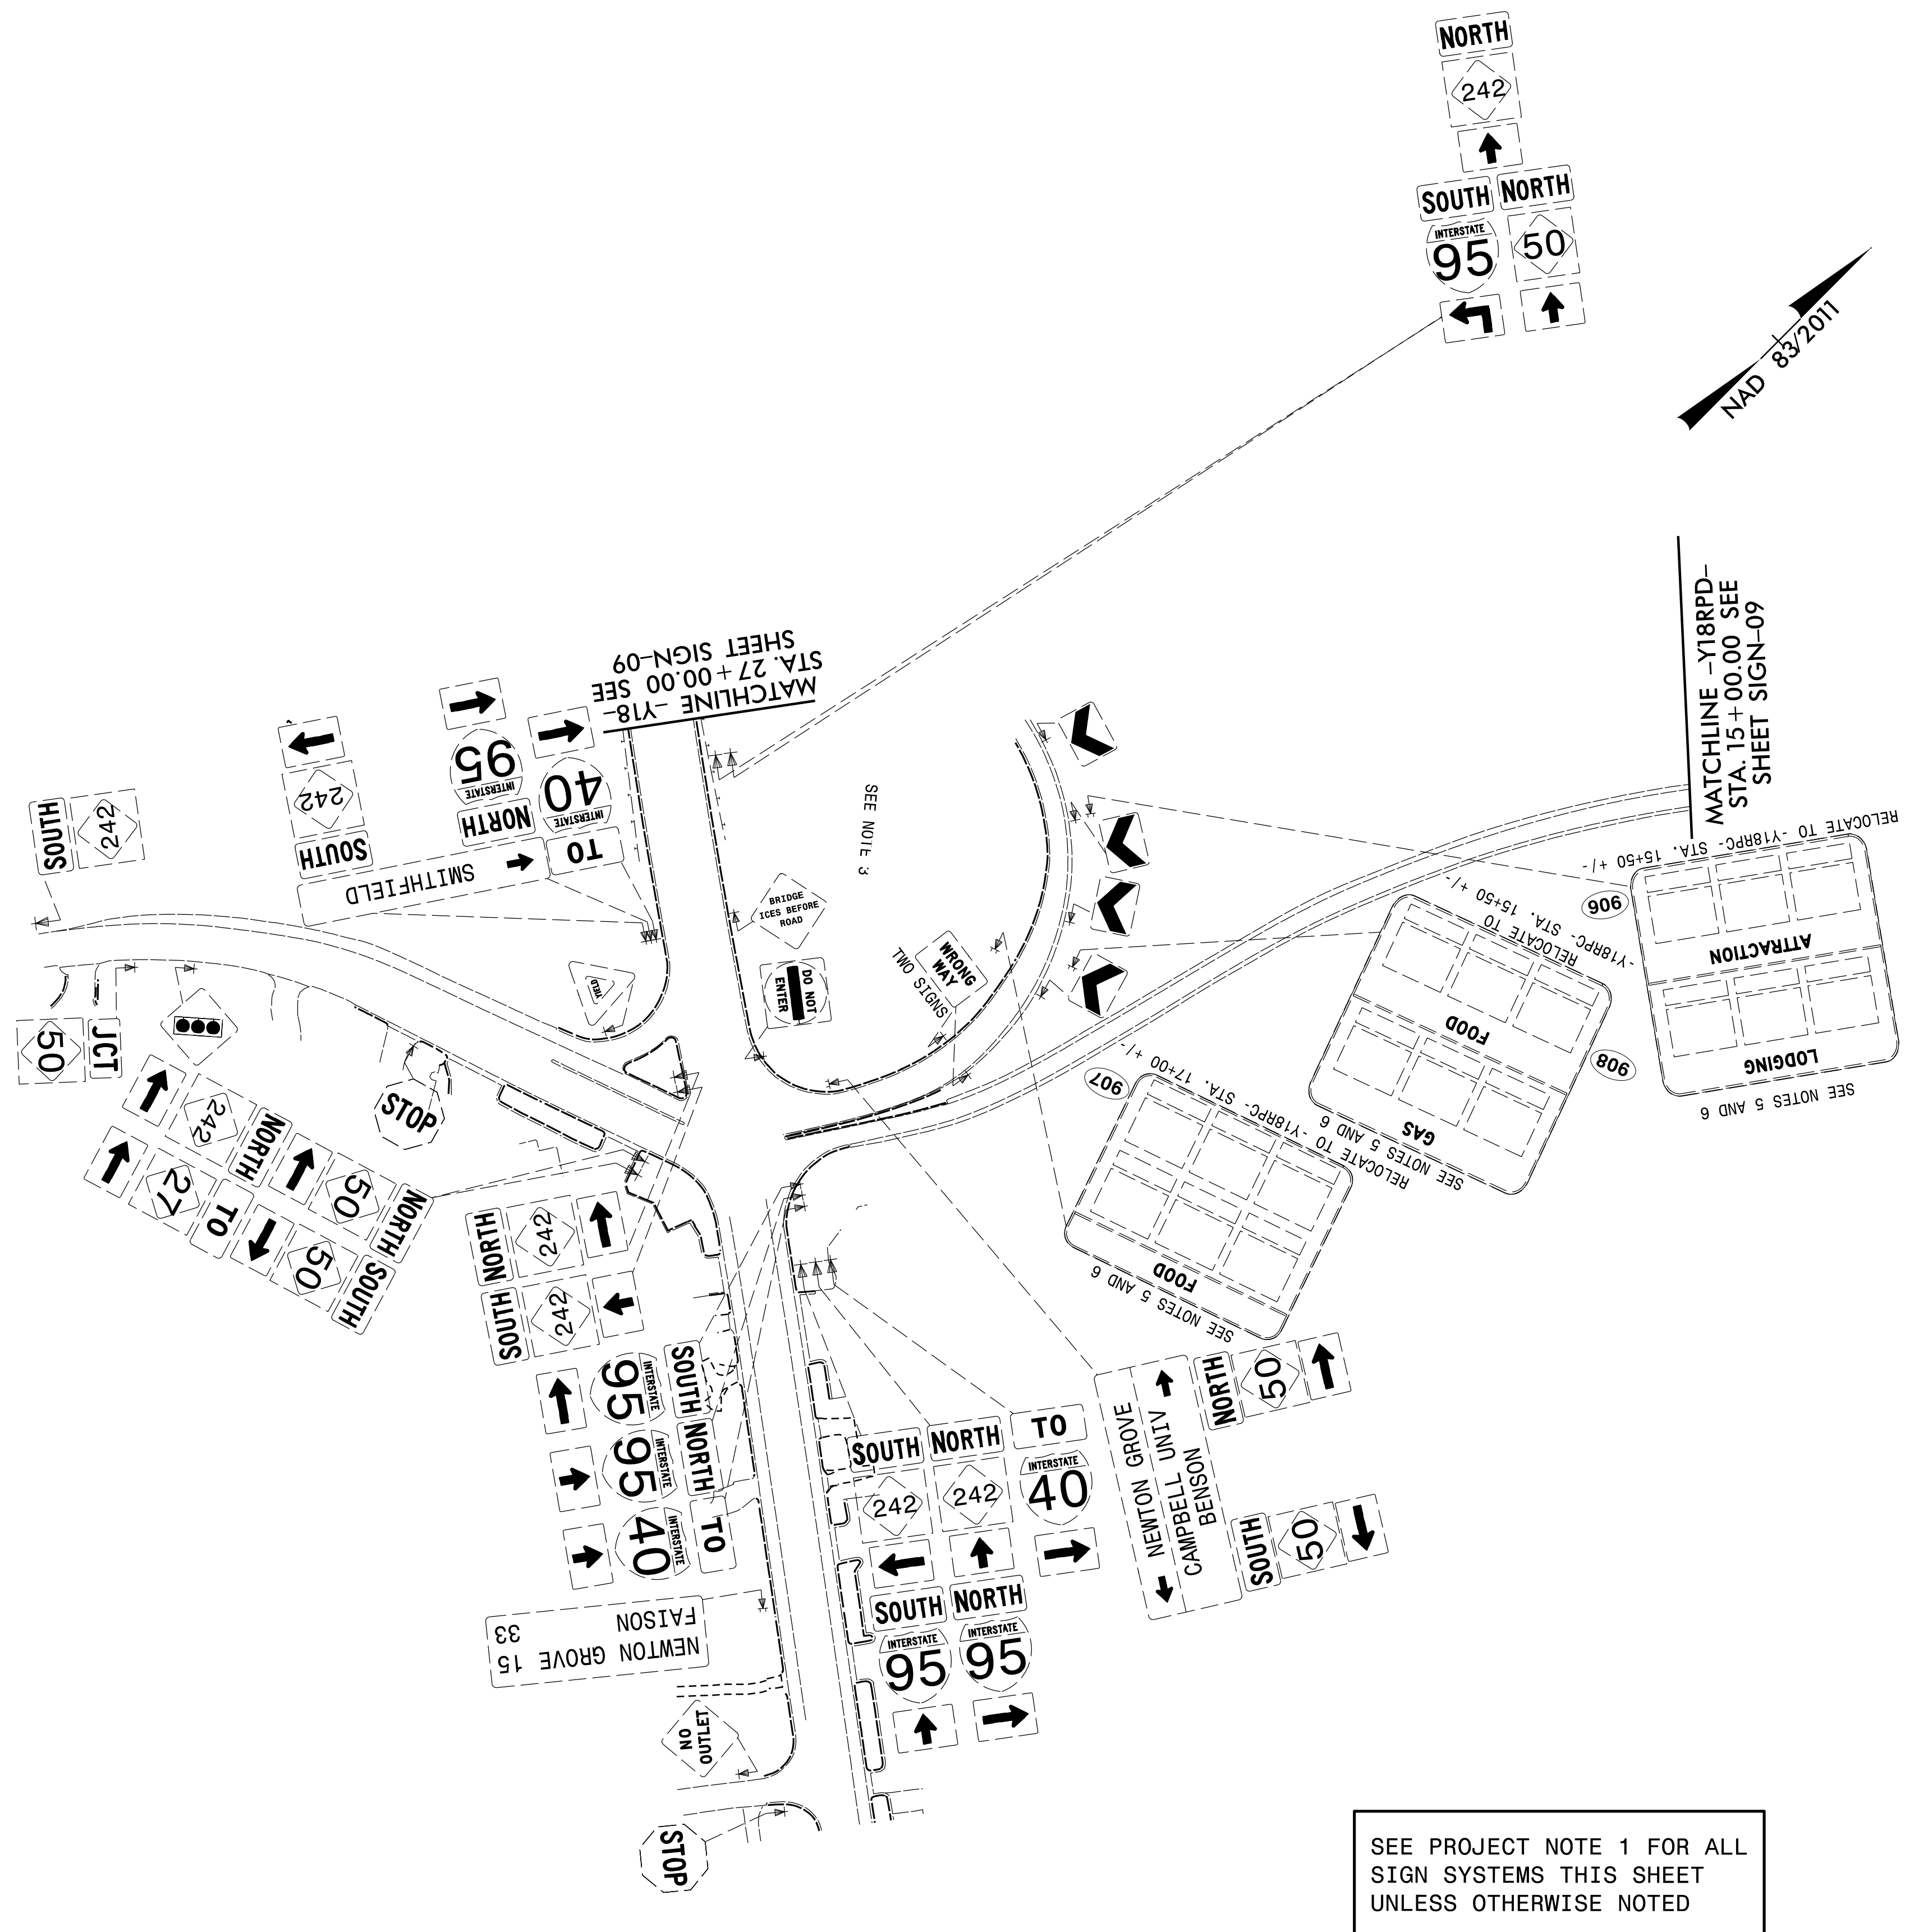


TIP NO. I - 5986B	SHEET NO. SIGN - 10
APPROVED: <i>William J. Hamilton</i> AS050070464884	
DATE: 3/15/2021	
SEAL 	
DOCUMENT NOT CONSIDERED FINAL UNLESS ALL SIGNATURES COMPLETED	
 <b>RKA</b> RAMEY KEMP ASSOCIATES 5808 Faringdon Place Raleigh, North Carolina 27609 Phone: 919-872-5115 NC License No. C-0910 www.rameykemp.com	



**EXISTING SIGNS**

\$\$\$\$\$SYTIME\$\$\$\$\$  
\$\$\$\$\$DDN\$\$\$\$\$  
\$\$\$\$\$USE RNAME\$\$\$\$\$