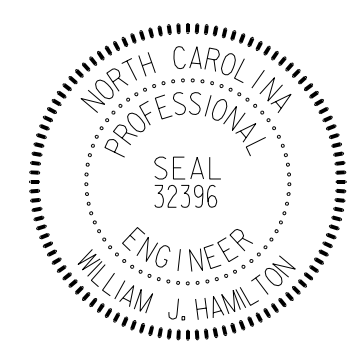

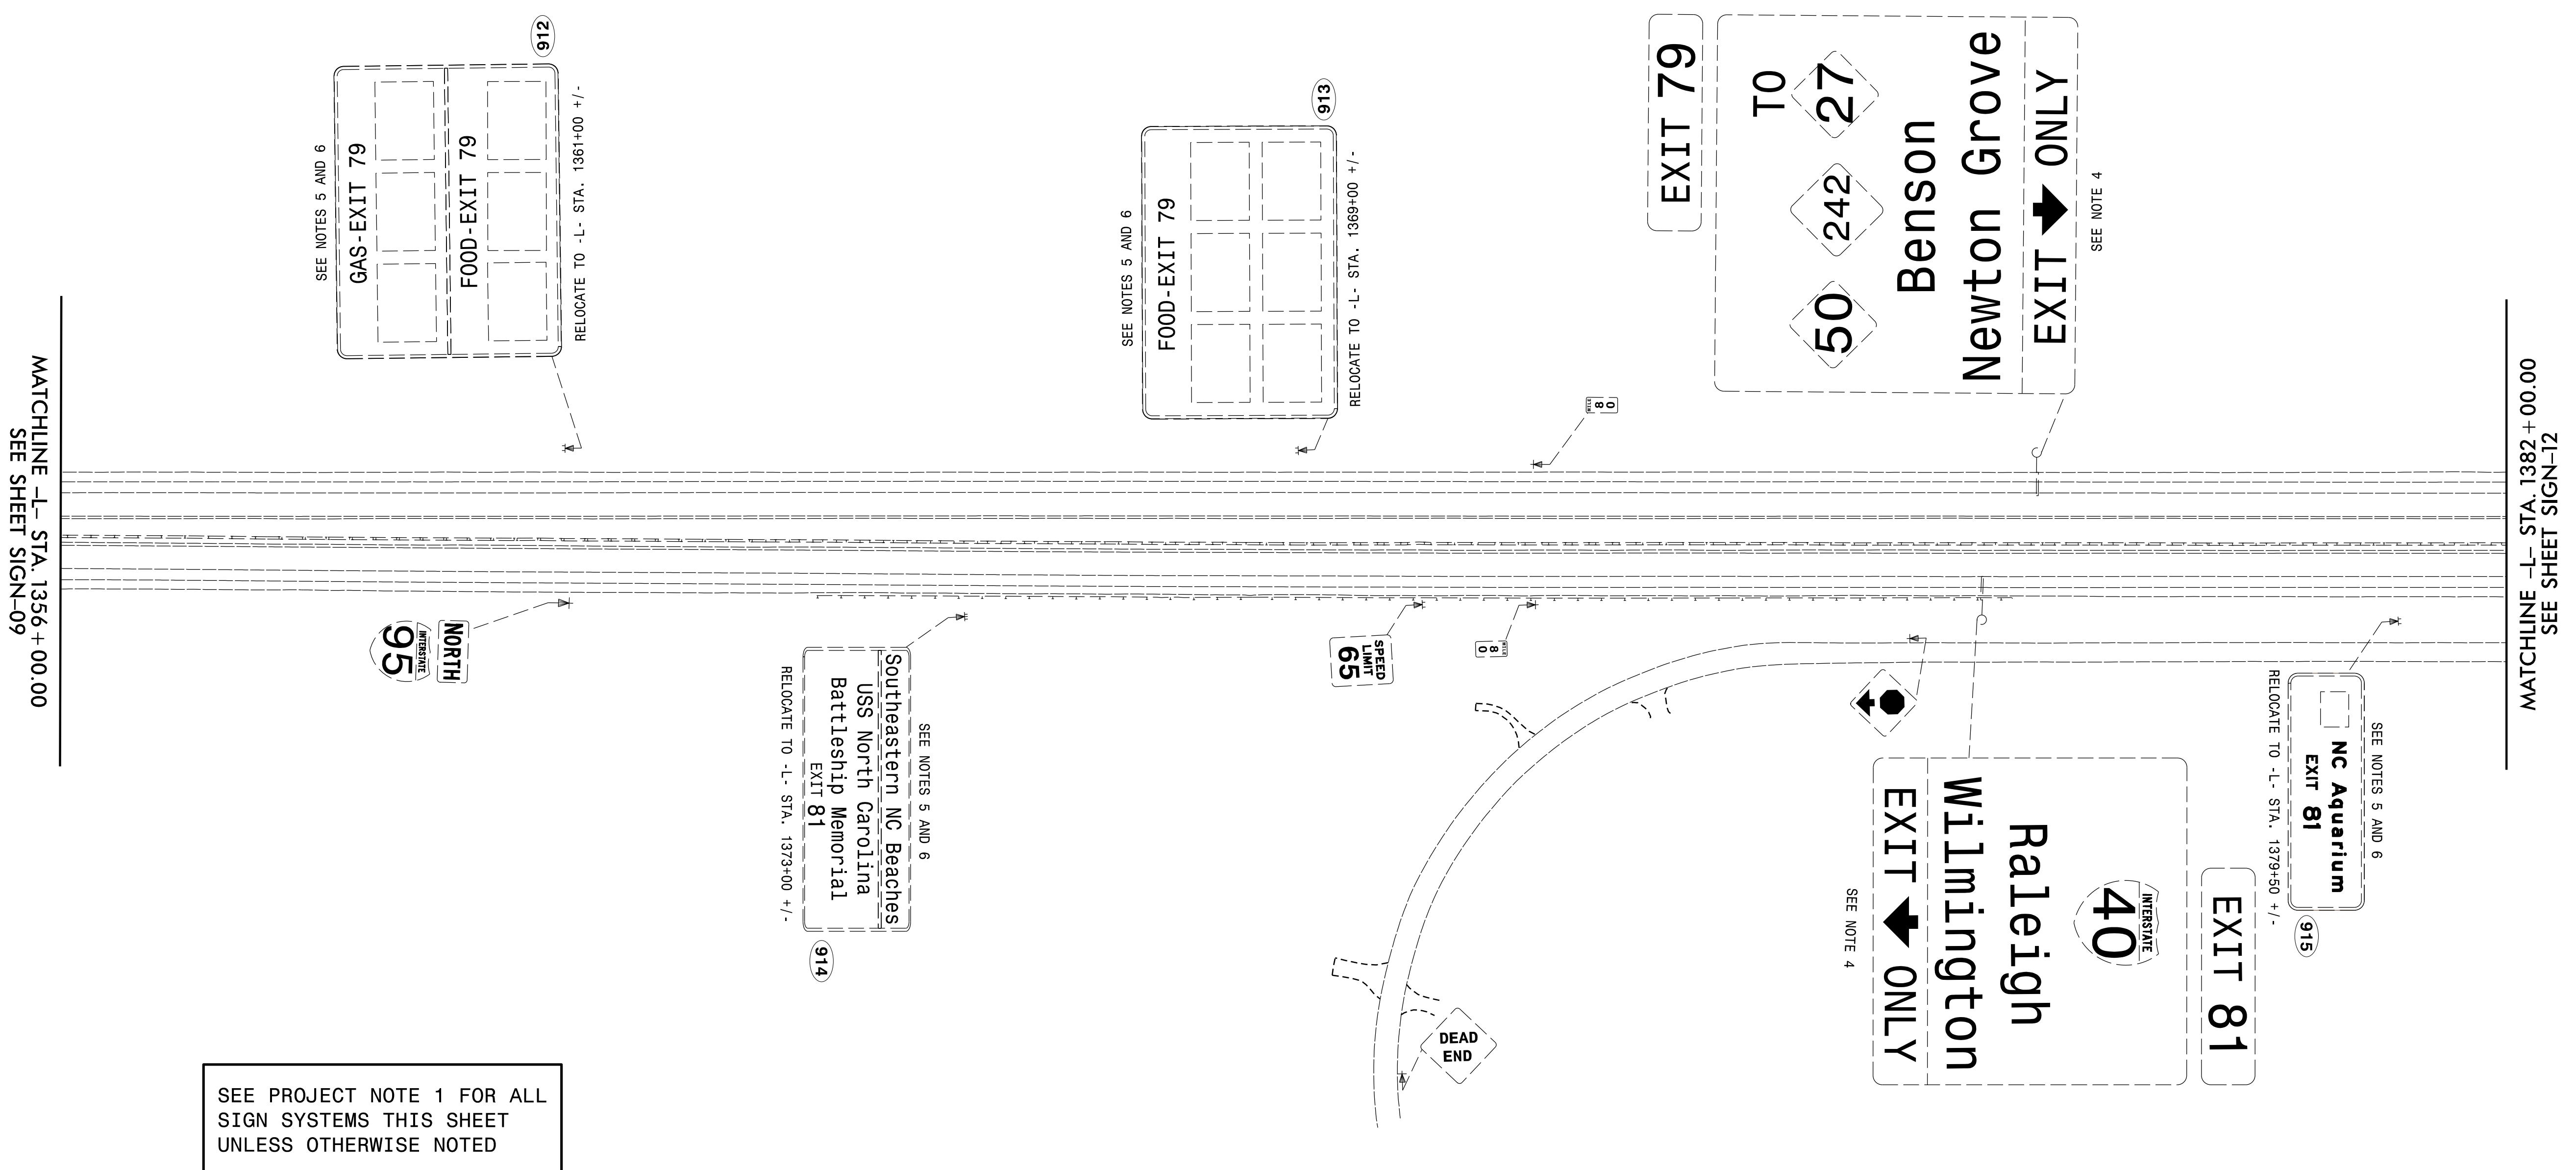
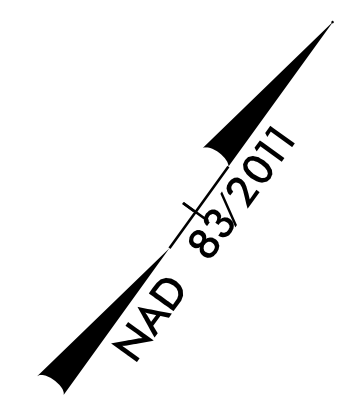


TIP NO. I - 5986B	SHEET NO. SIGN - 11
APPROVED: <i>William J. Hamilton</i> <small>AS0007064884</small>	
DATE: 3/15/2021	
SEAL 	
DOCUMENT NOT CONSIDERED FINAL UNLESS ALL SIGNATURES COMPLETED	
 <b>RKA</b> RAMEY KEMP ASSOCIATES <small>5808 Faringdon Place Raleigh, North Carolina 27609 Phone: 919-872-5115</small>	



SEE PROJECT NOTE 1 FOR ALL SIGN SYSTEMS THIS SHEET UNLESS OTHERWISE NOTED

MATCHLINE -L- STA. 1356 + 00.00  
SEE SHEET SIGN-09

MATCHLINE -L- STA. 1382 + 00.00  
SEE SHEET SIGN-12

\$\$\$ SYSTEMS \$\$\$  
\$\$\$ USE PRNME \$\$\$

# EXISTING SIGNS