

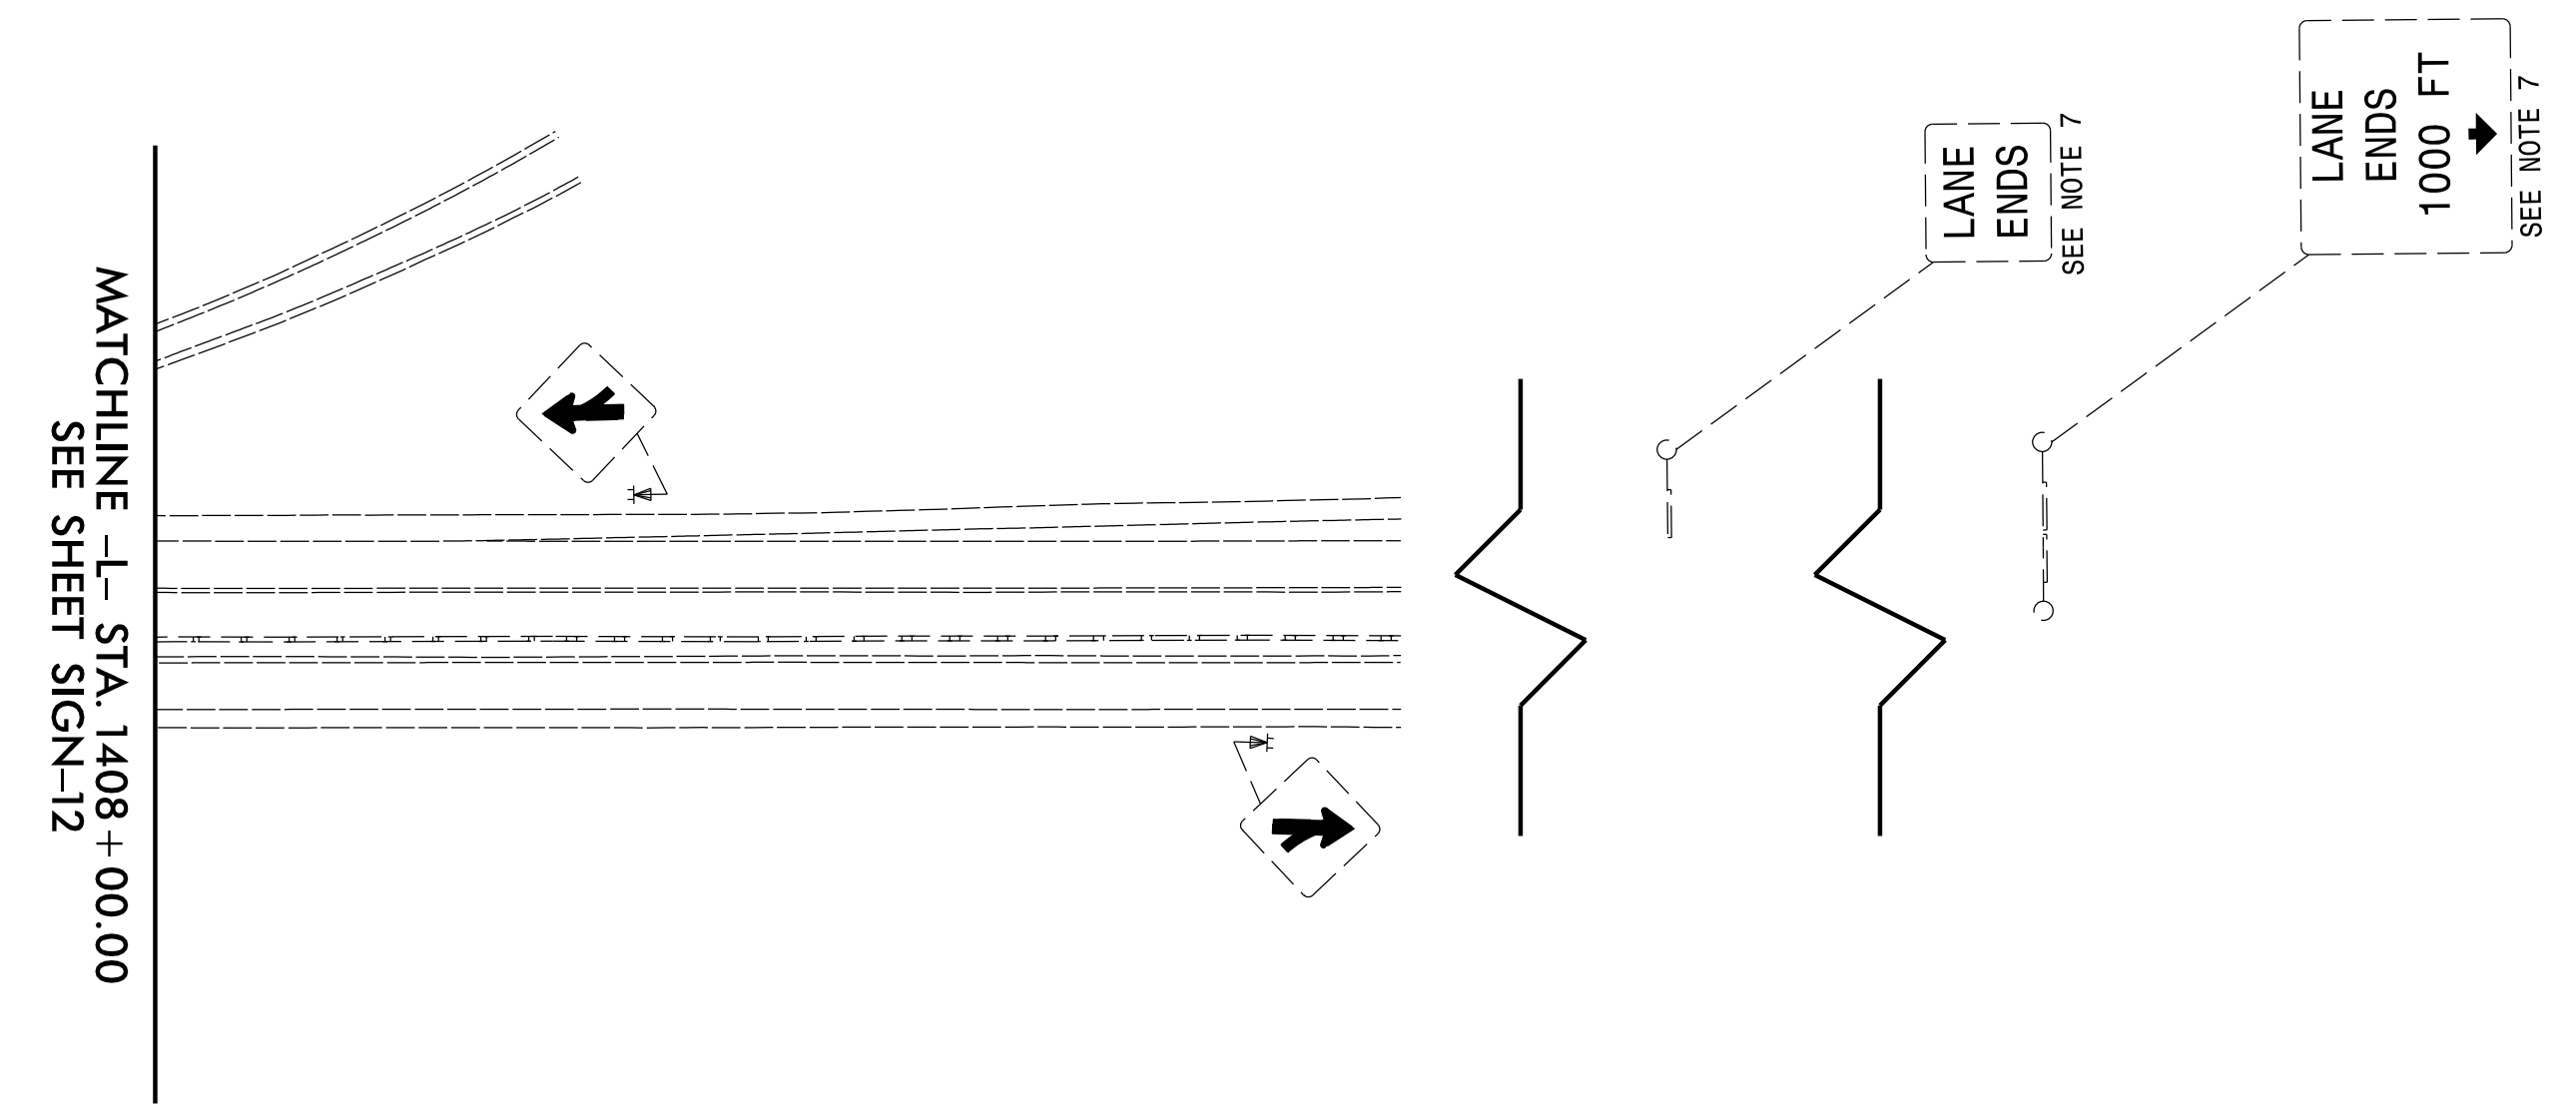
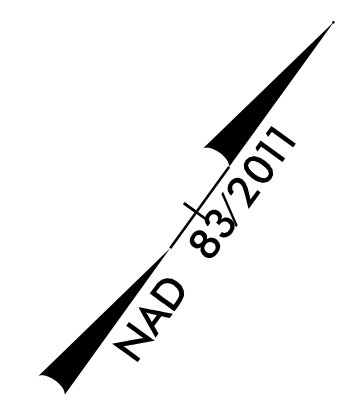


TIP NO. I - 5986B	SHEET NO. SIGN - 13
<small>Discussed by:</small> APPROVED: <i>William J. Hamilton</i> <small>AS09070498484</small>	
DATE: 3/15/2021	
SEAL 	
<b>DOCUMENT NOT CONSIDERED FINAL UNLESS ALL SIGNATURES COMPLETED</b>	
 <b>RAMEY KEMP ASSOCIATES</b> <small>5808 Faringdon Place Raleigh, North Carolina 27609 Phone: 919-872-5115</small> <small>NC License No. C-0910 www.rameykemp.com</small>	



SEE PROJECT NOTE 1 FOR ALL  
SIGN SYSTEMS THIS SHEET  
UNLESS OTHERWISE NOTED

**EXISTING SIGNS**

\$\$\$ SYSTEMS FARMINGHAM \$\$\$  
\$\$\$ USE RNAME \$\$\$