

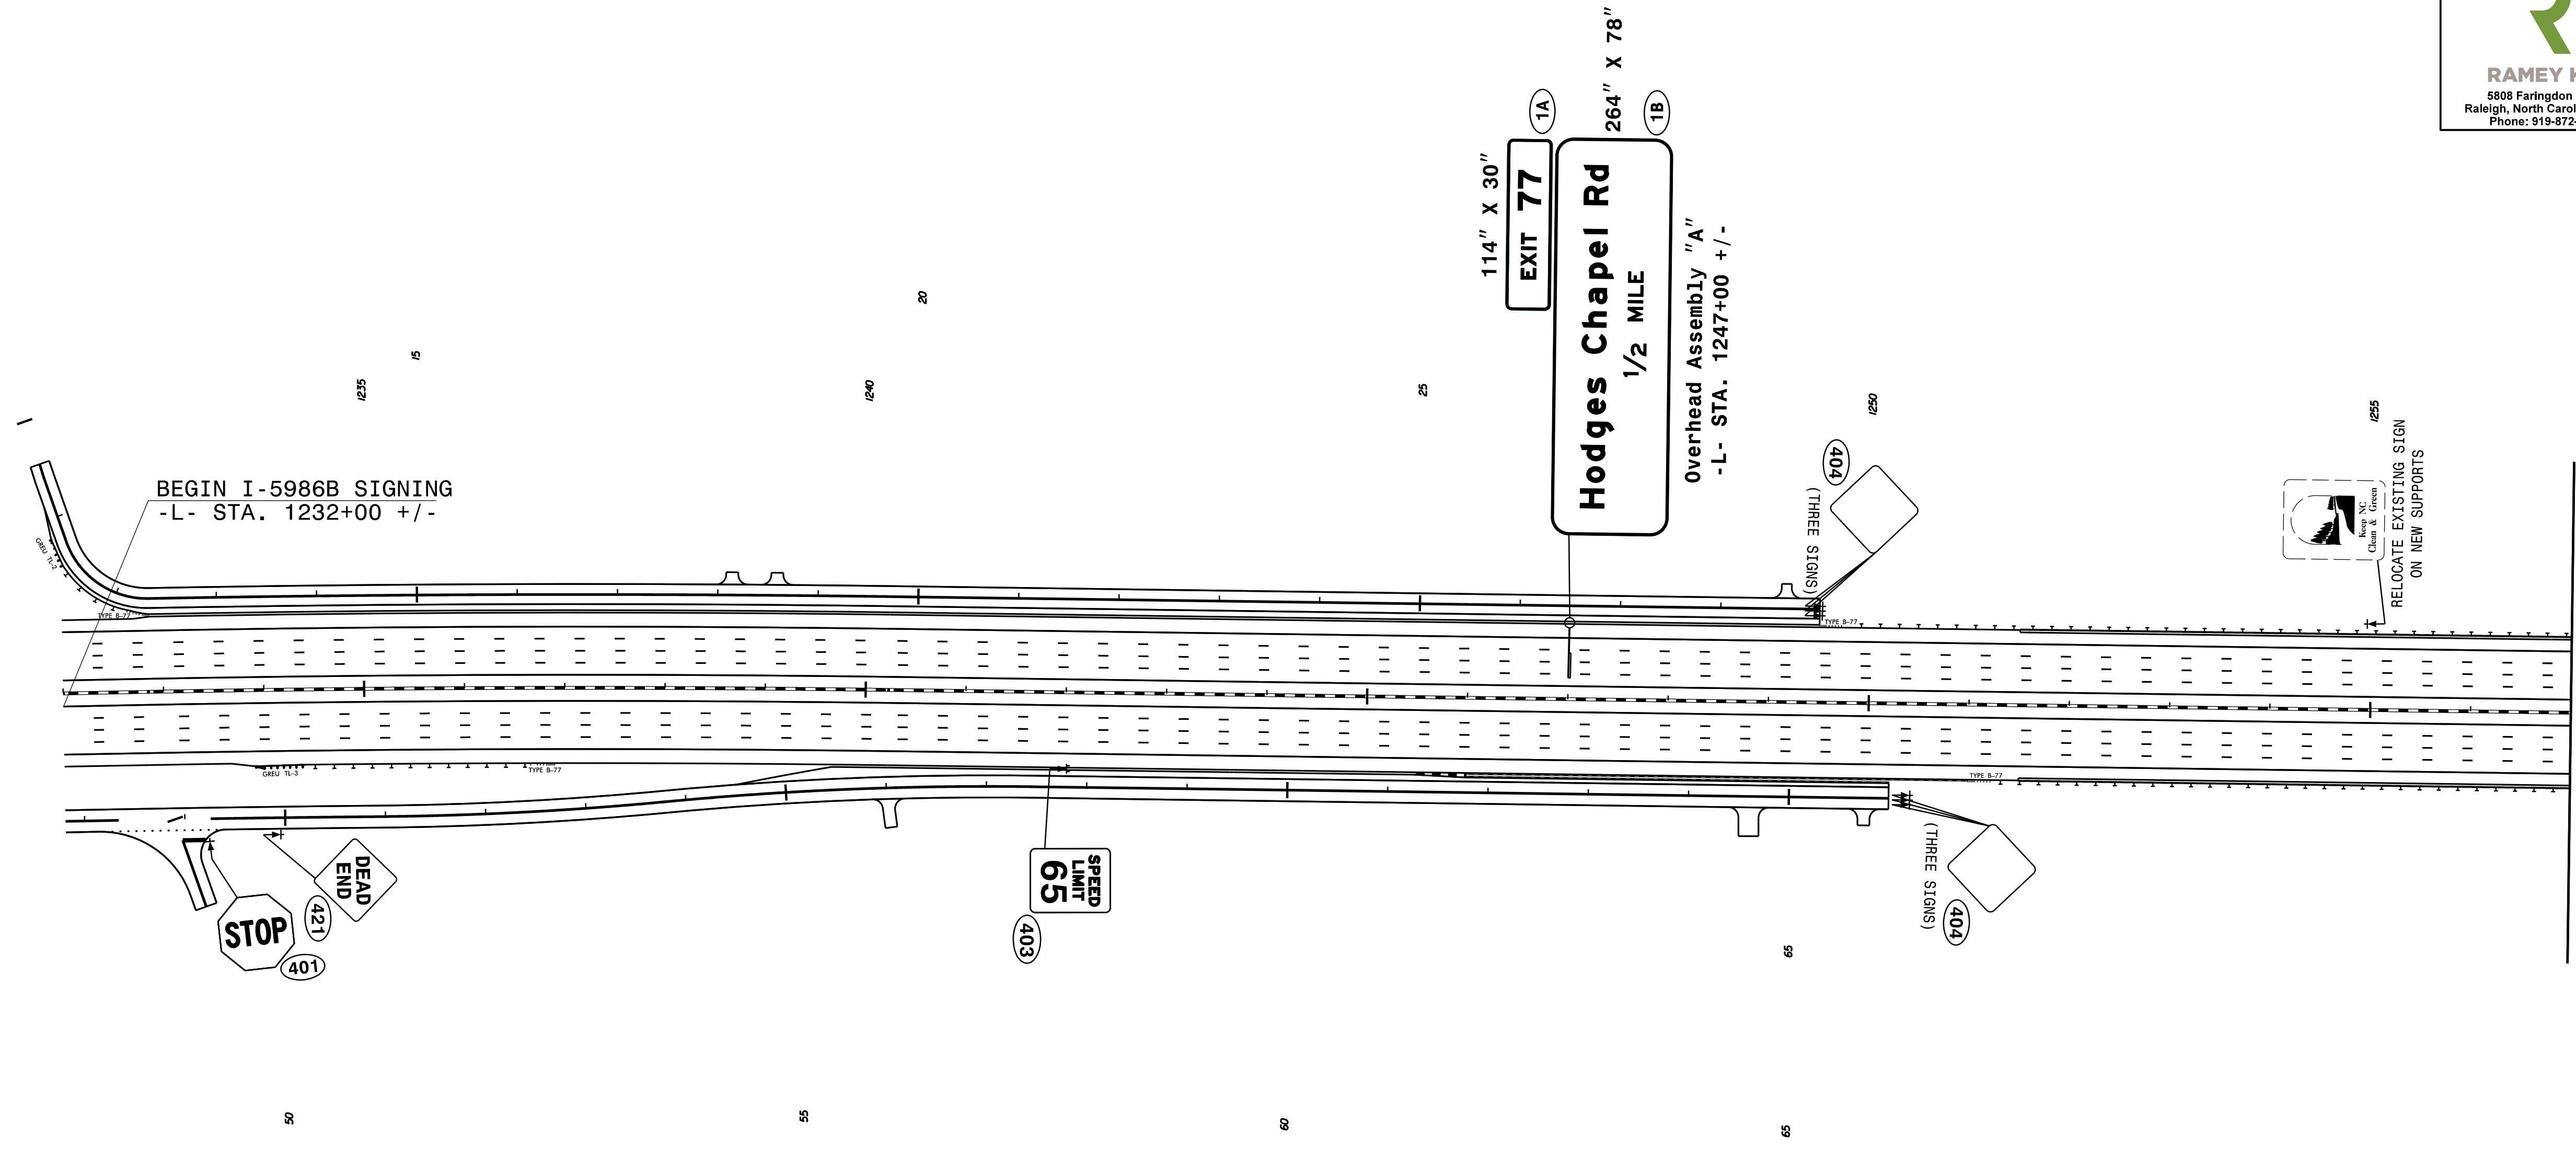


TIP NO. I - 5986B	SHEET NO. SIGN - 14
APPROVED <i>William J. Hamilton</i> <small>AL000210484884</small>	
DATE: 3/15/2021	
SEAL 	
DOCUMENT NOT CONSIDERED FINAL UNLESS ALL SIGNATURES COMPLETED	
 RAMEY KEMP ASSOCIATES <small>5808 Faringdon Place Raleigh, North Carolina 27609 Phone: 919-872-5115</small>	
<small>NC License No. C-0910 www.rameykemp.com</small>	



MATCHLINE -L- STA. 1257 + 00.00
SEE SHEET SIGN-15

RELOCATE EXISTING SIGN
ON NEW SUPPORTS

\$\$\$ SYSTEMS \$\$\$
\$\$\$ CADDEN \$\$\$
\$\$\$ SUSANNE \$\$\$

PROPOSED SIGNS