


DOCUMENT NOT CONSIDERED FINAL
UNLESS ALL SIGNATURES COMPLETED

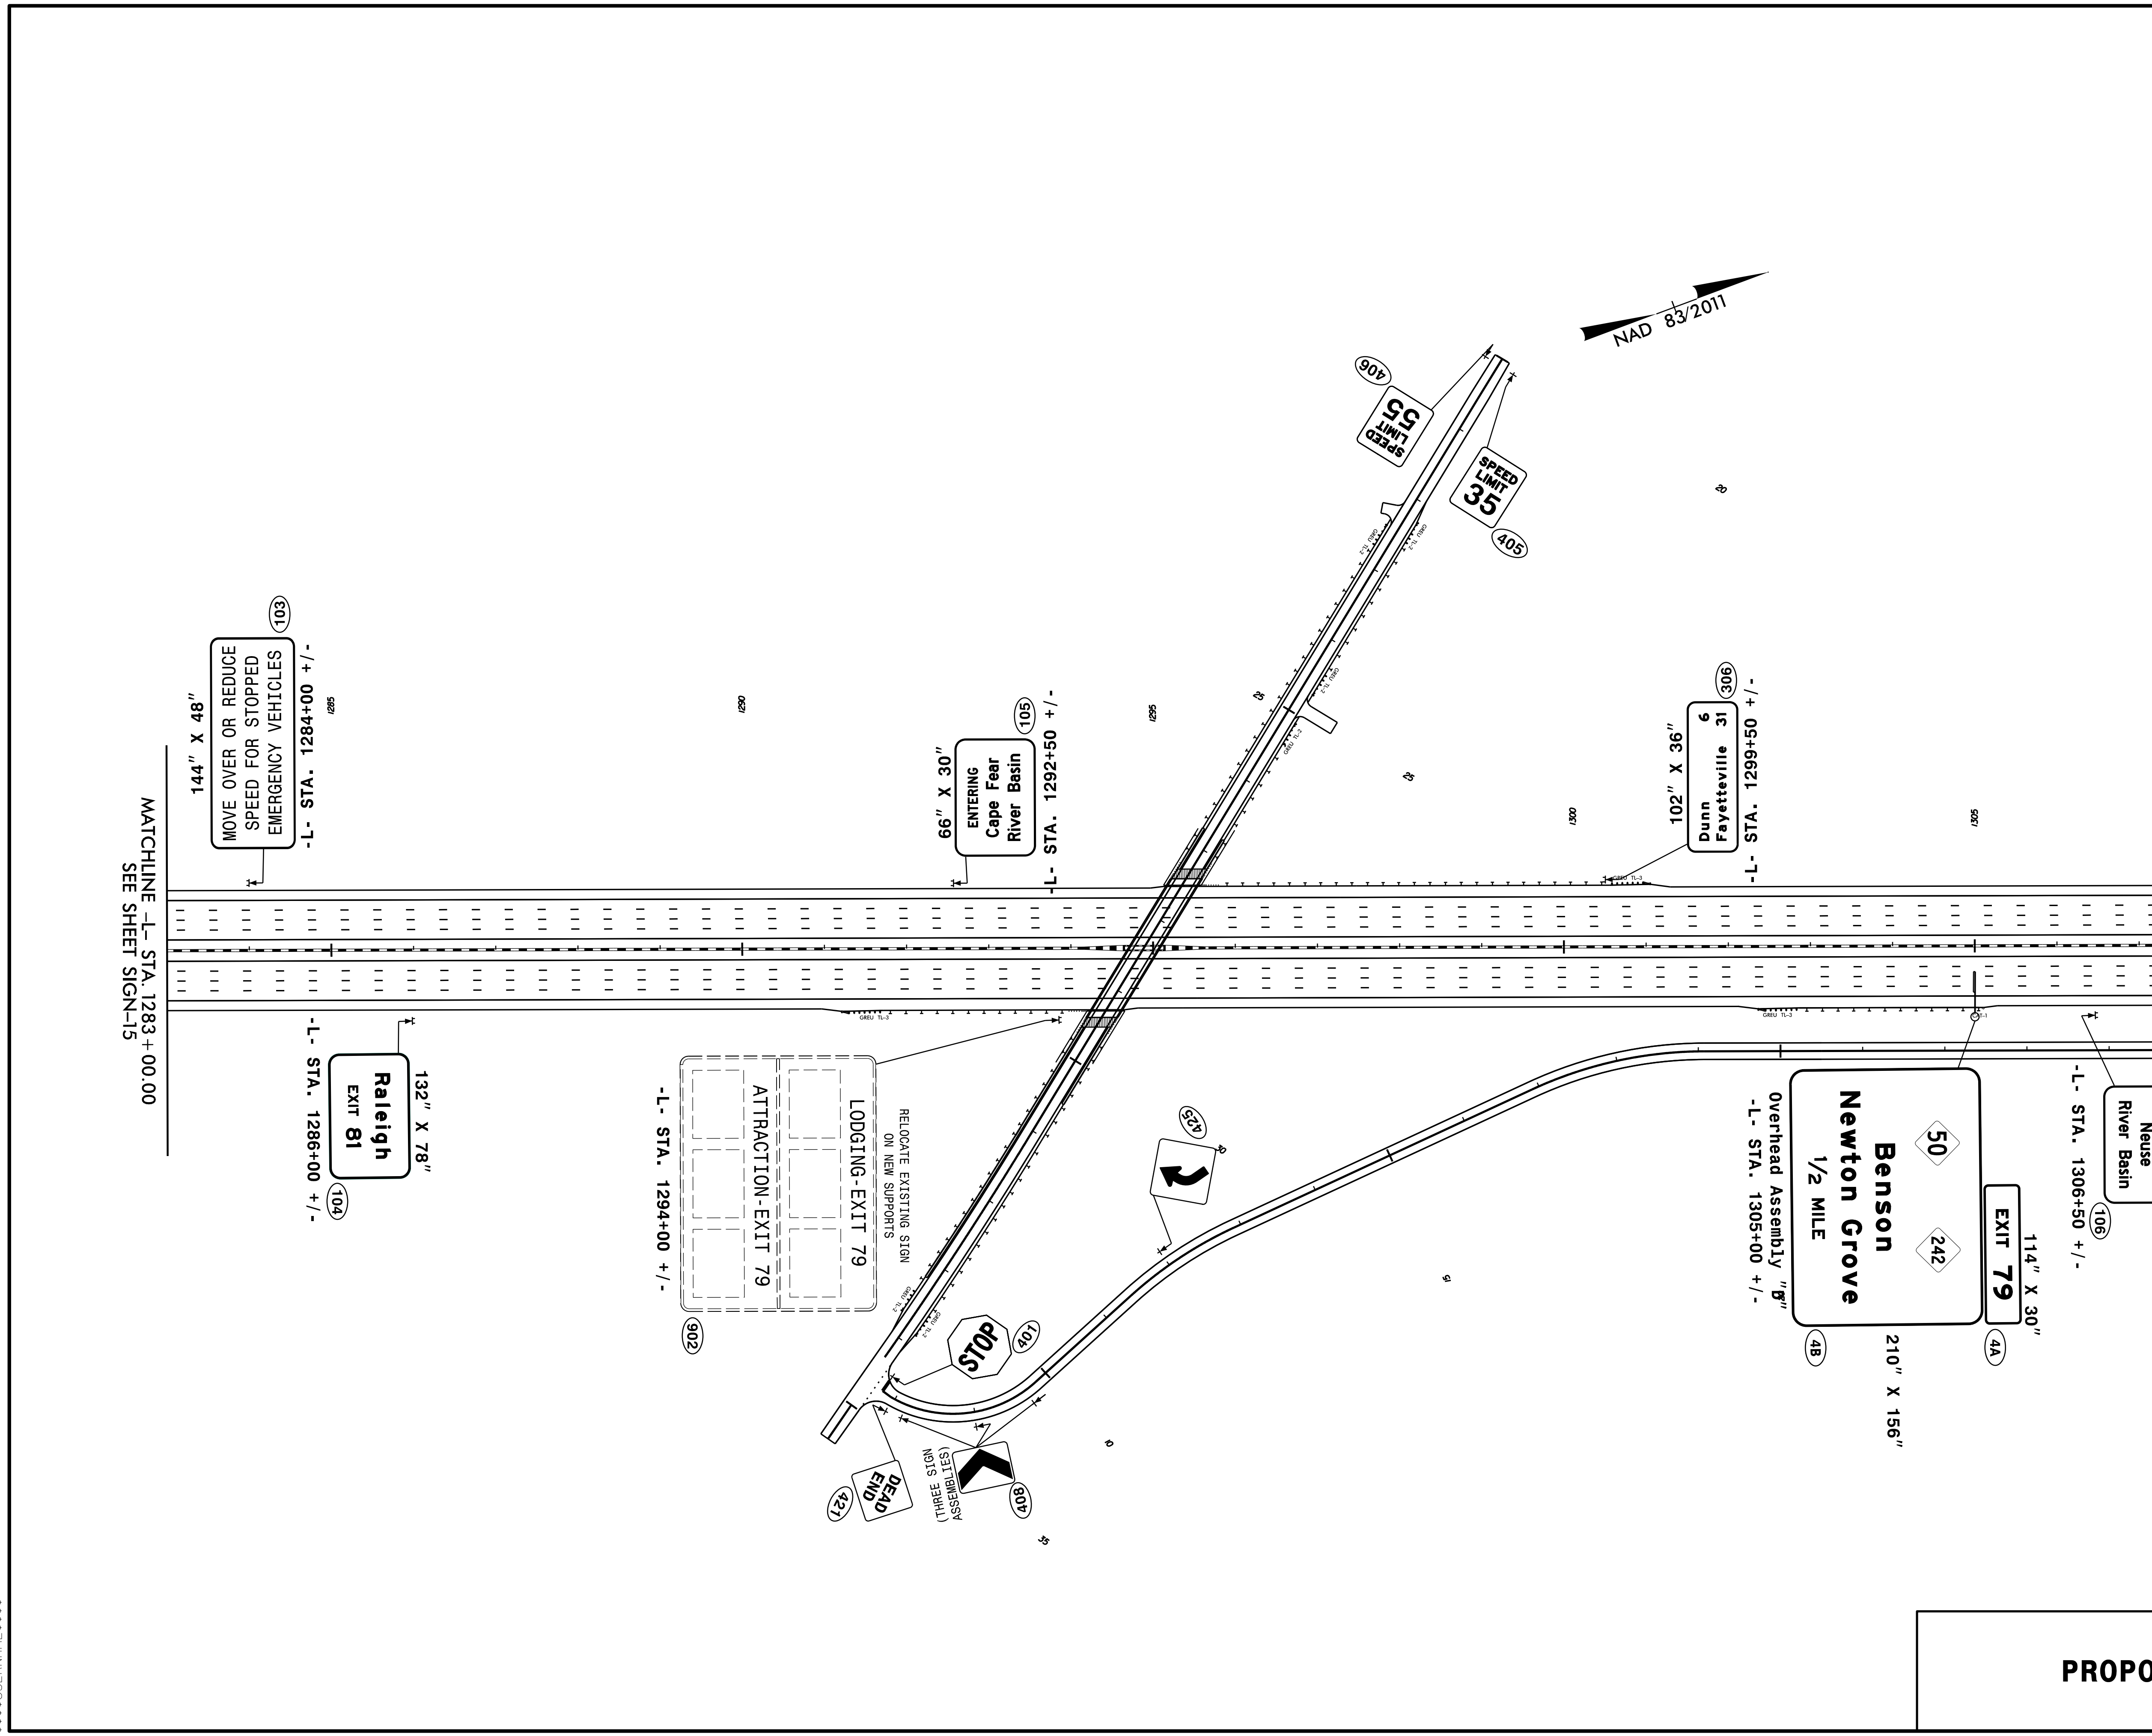

MATCHLINE -L- STA. 1283 + 00.00
SEE SHEET SIGN-15

MATCHLINE -L- STA. 1309 + 00.00
SEE SHEET SIGN-17

PROPOSED SIGNS

 \$\$\$\$\$\$

 \$\$\$\$\$\$

 \$\$\$\$\$\$

 \$\$\$\$\$\$

 \$\$\$\$\$\$
