



TIP NO. I-5986B	SHEET NO. SIGN-17
---------------------------	-----------------------------

APPROVED: *(Signature)*
465920704/ARAB4

DATE: **3/15/2021**

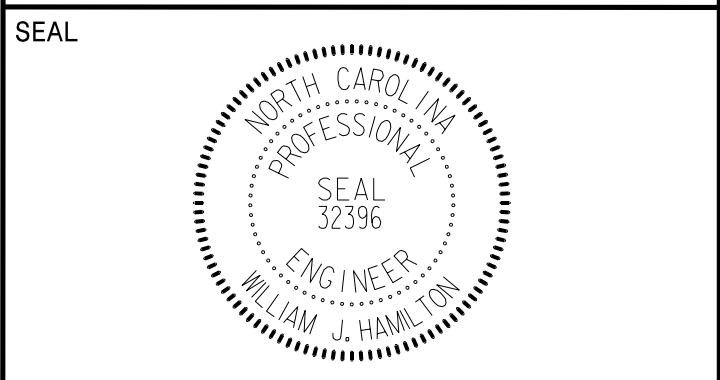

**DOCUMENT NOT CONSIDERED FINAL
UNLESS ALL SIGNATURES COMPLETED**

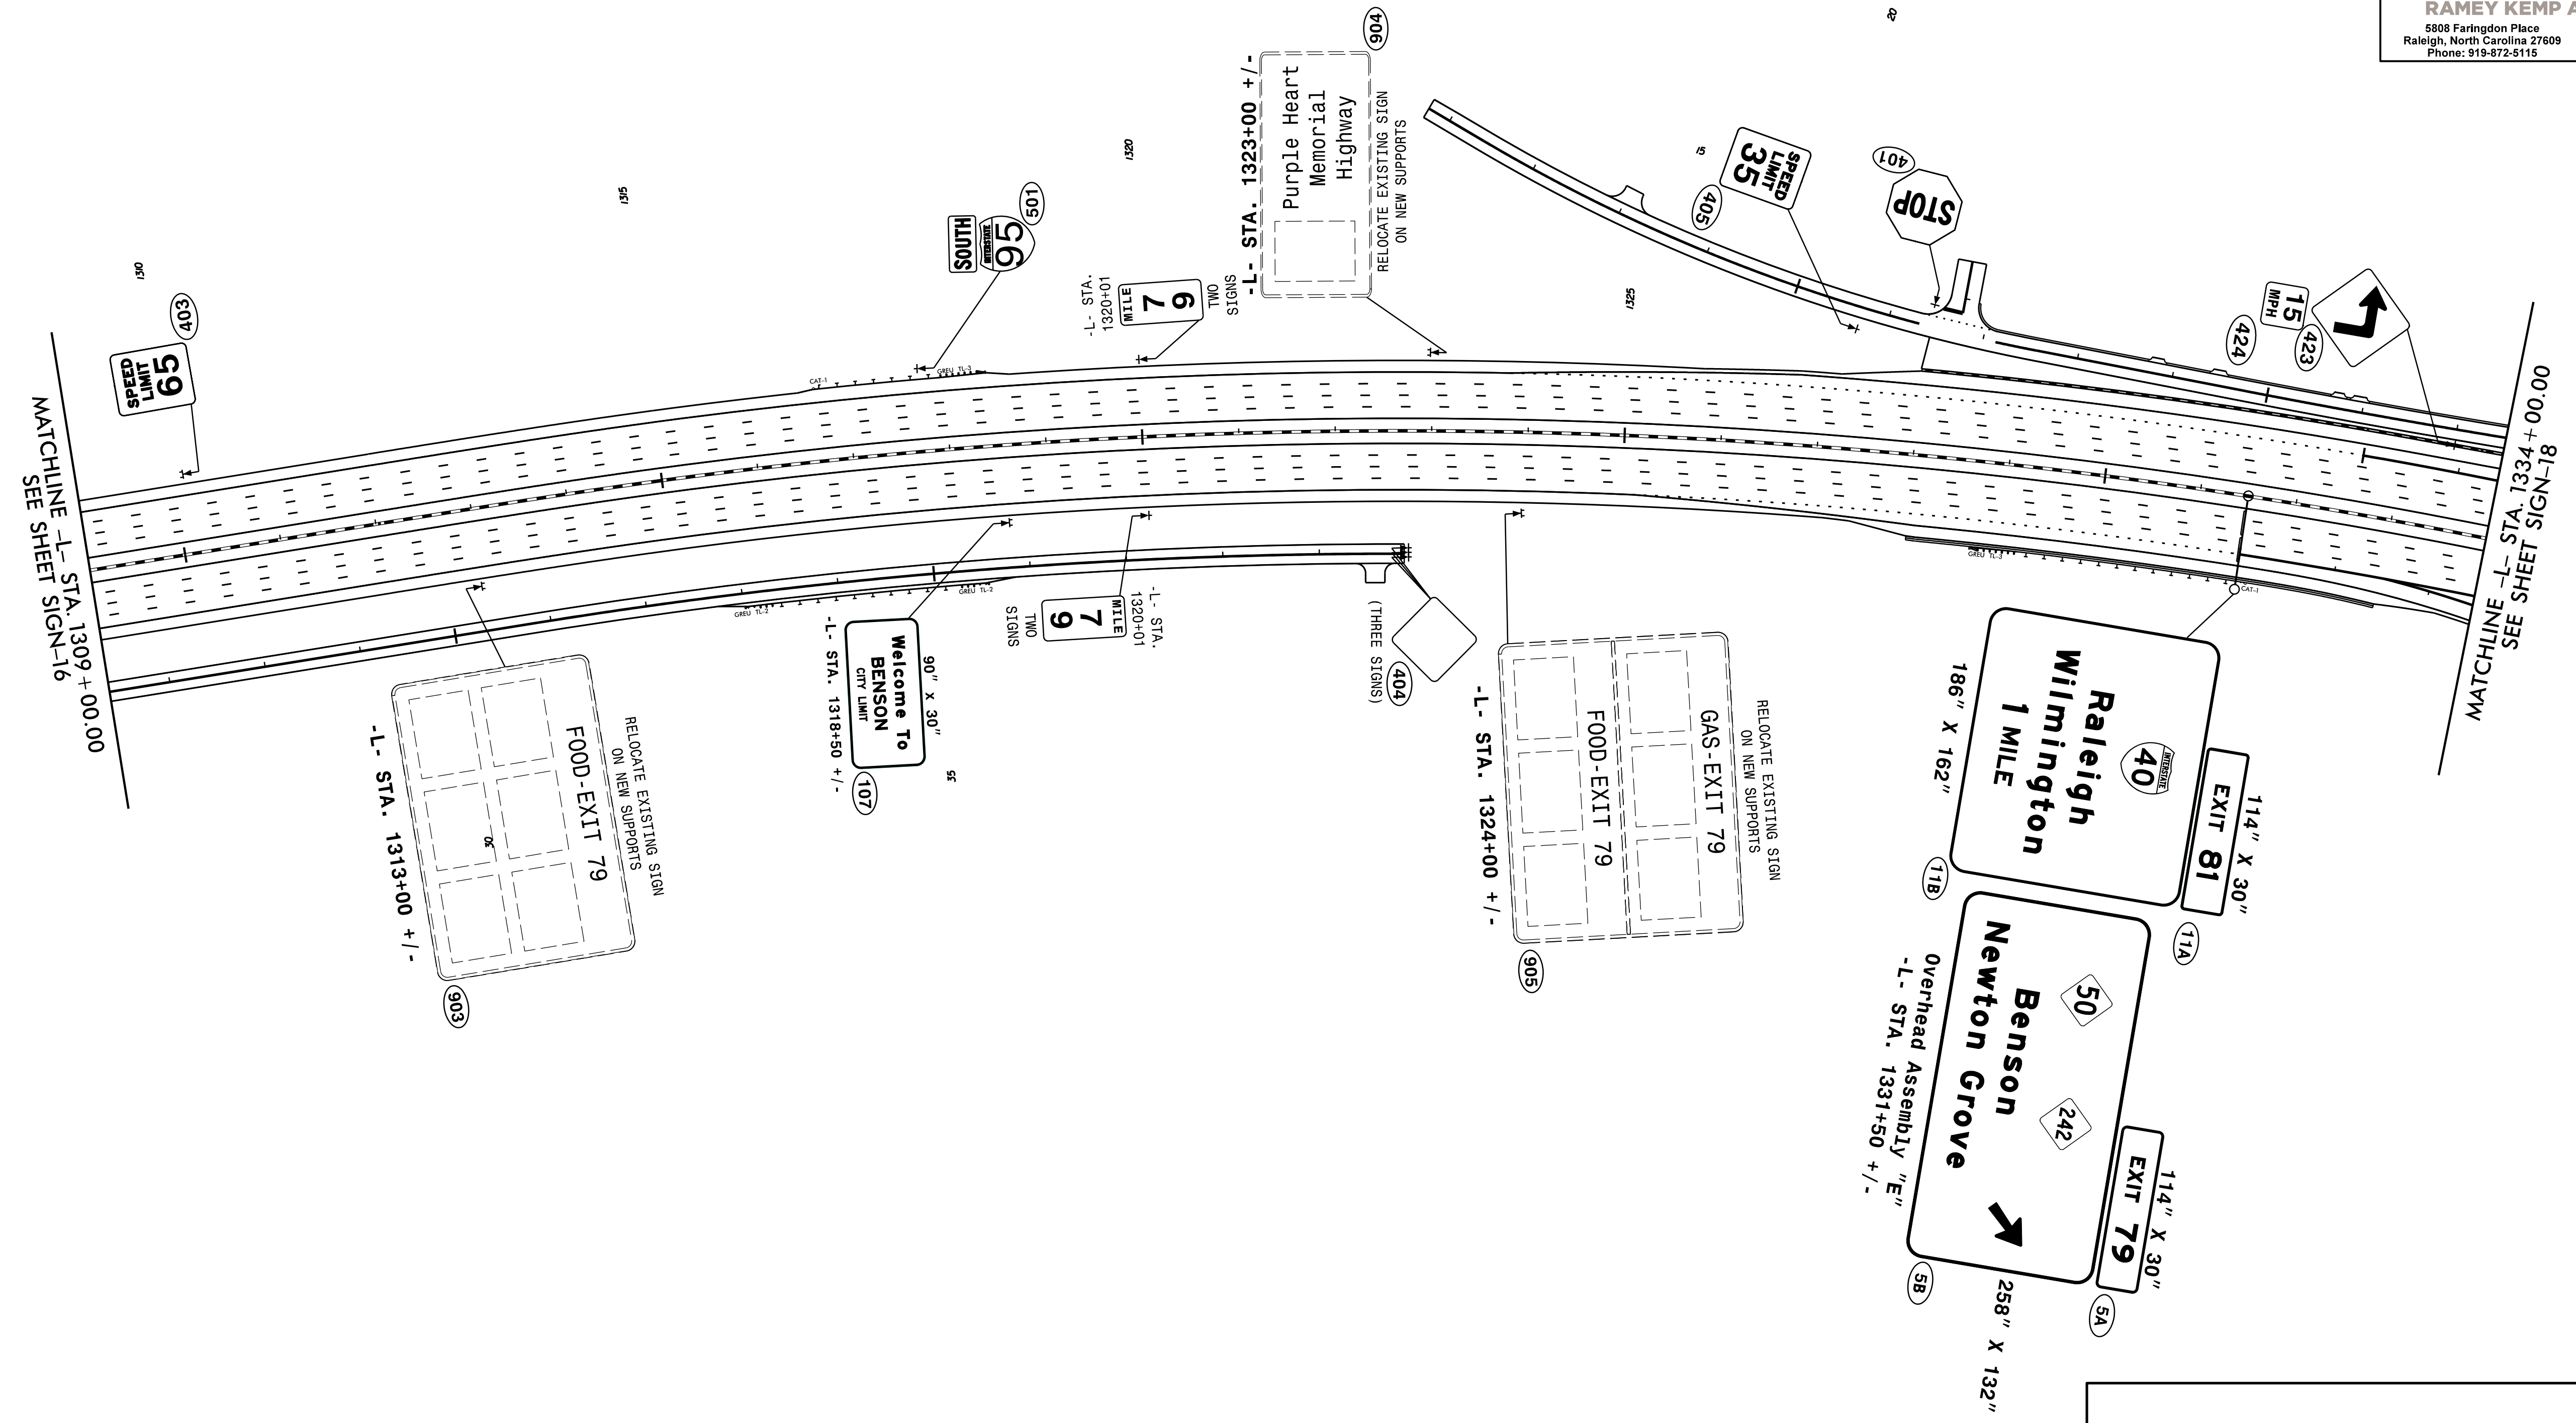

PROPOSED SIGNS

 \$\$\$\$\$\$

 \$\$\$\$\$\$
