
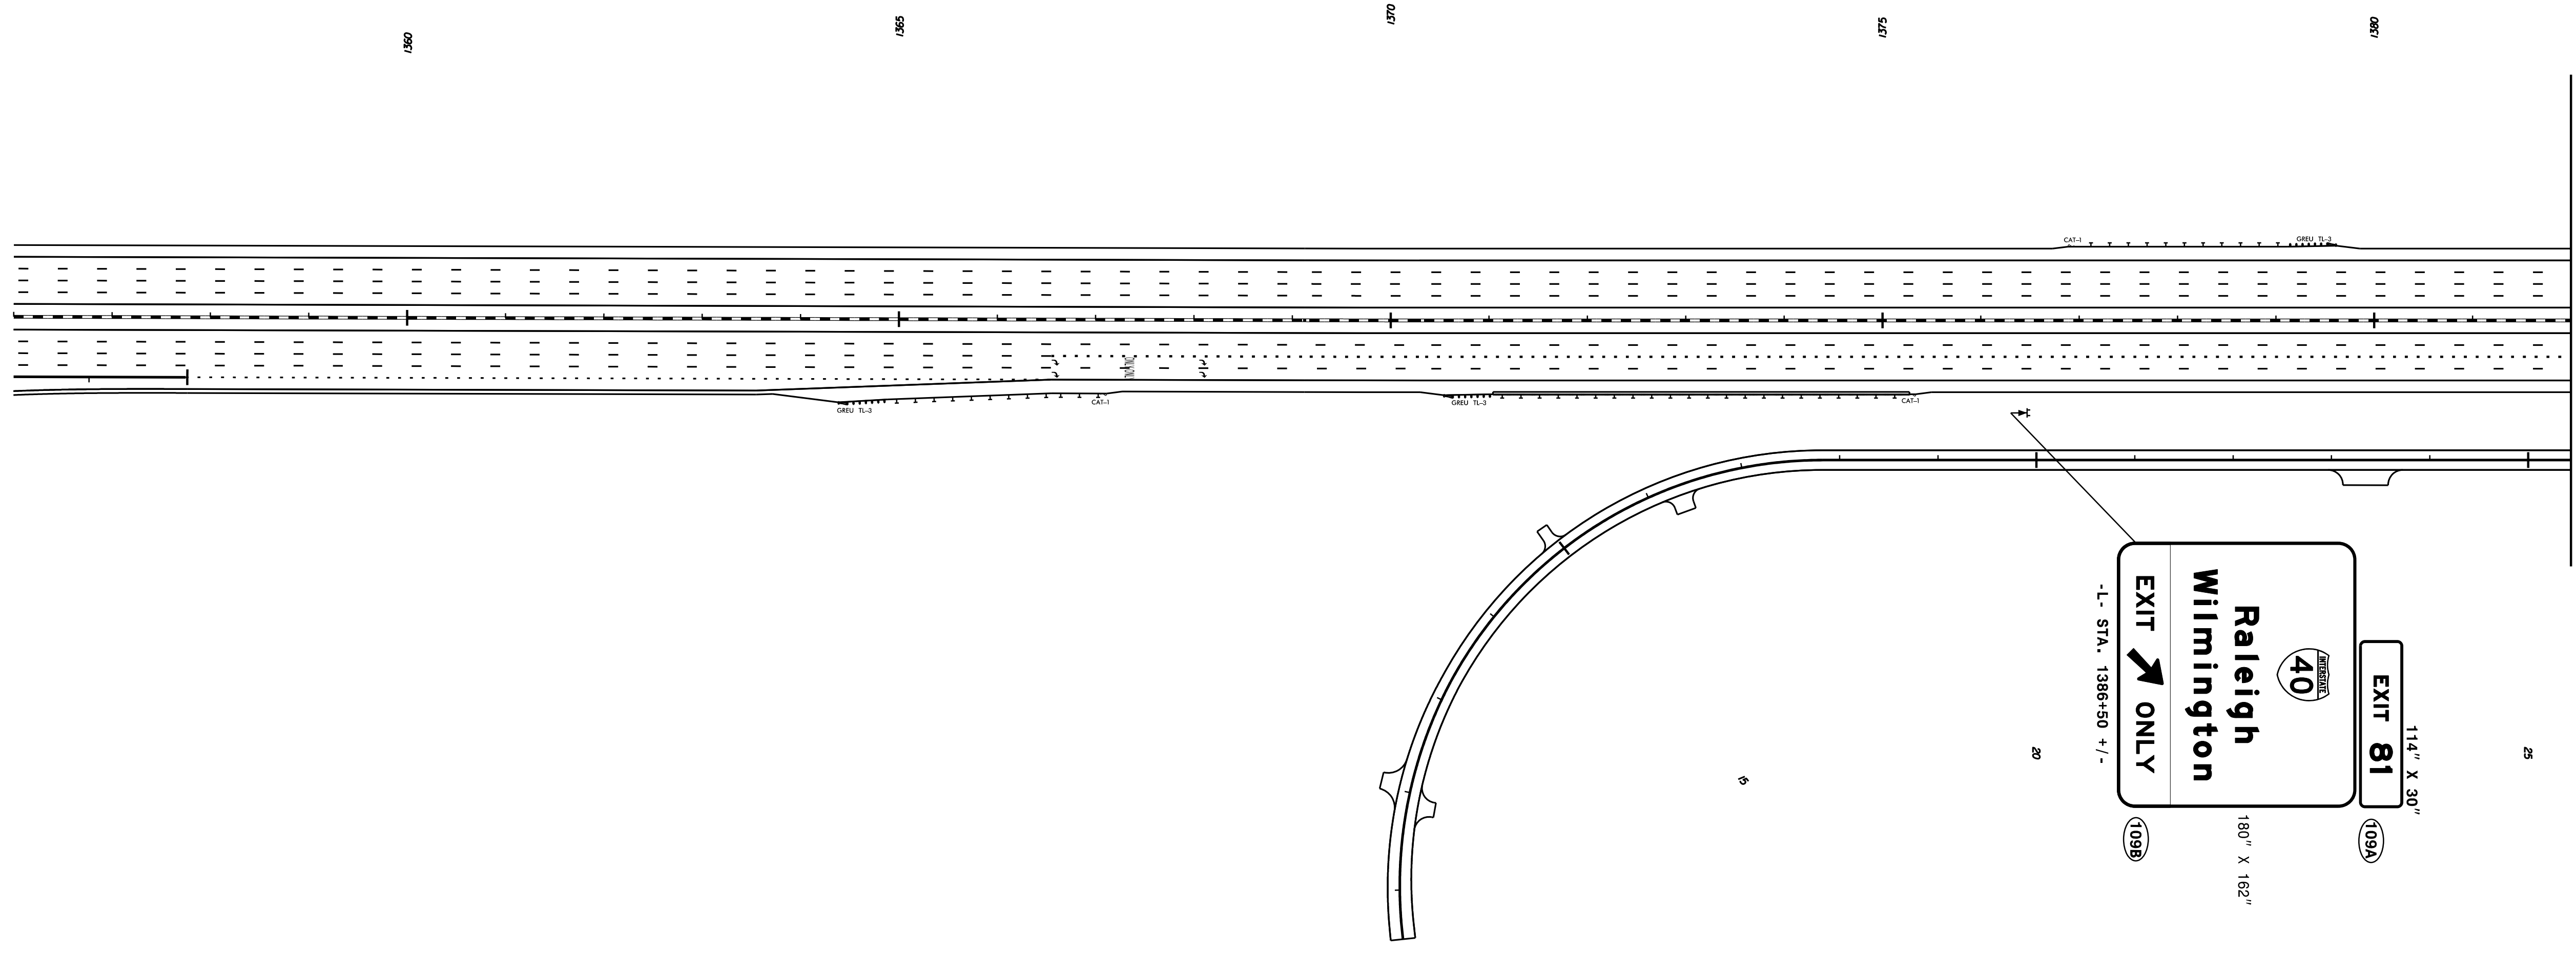


TIP NO.	SHEET NO.
I - 5986B	SIGN-23
Drawn/Designed by: APPROVED: <i>William J. Hamilton</i> <small>-A05610704848484-</small>	
DATE: 3/15/2021	
SEAL	
DOCUMENT NOT CONSIDERED FINAL UNLESS ALL SIGNATURES COMPLETED	
<p>RAMEY KEMP ASSOCIATES 5808 Faringdon Place Raleigh, North Carolina 27609 Phone: 919-872-5115</p> <p>NC License No. C-0910 www.rameykemp.com</p>	

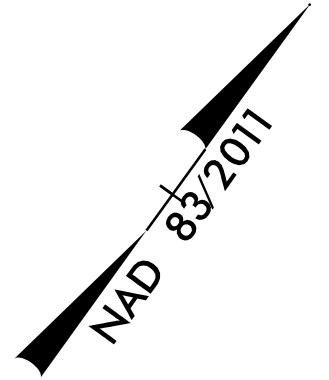

TEMPORARY SIGNS