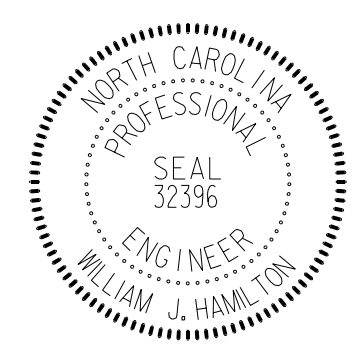

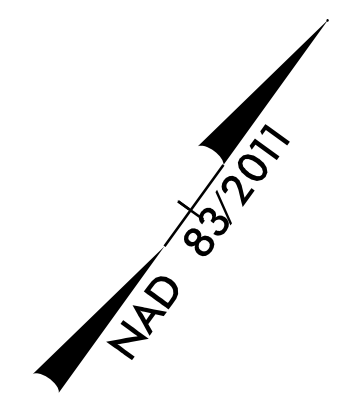
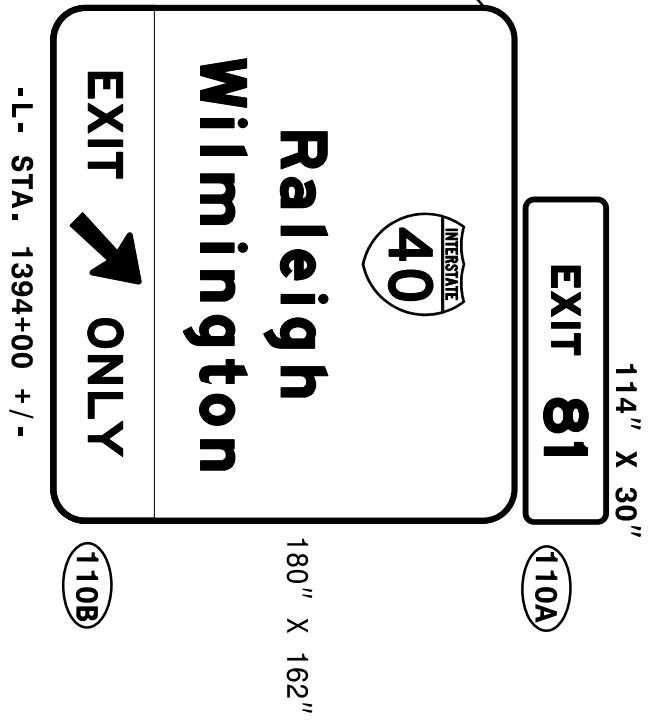
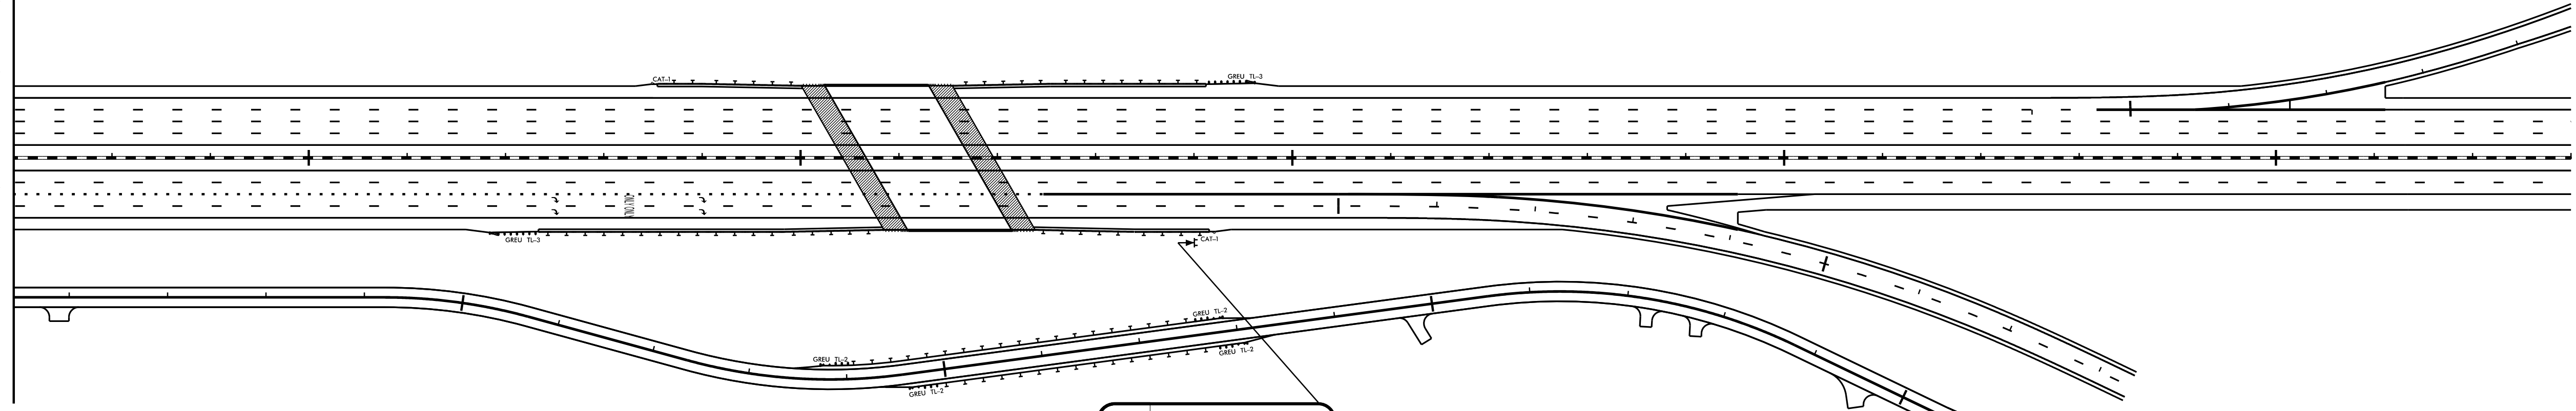


TIP NO. I - 5986B	SHEET NO. SIGN-24
APPROVED: <i>William J. Hamilton</i> <small>AS0007704648484</small>	
DATE: 3/15/2021	
	
DOCUMENT NOT CONSIDERED FINAL UNLESS ALL SIGNATURES COMPLETED	
 RAMEY KEMP ASSOCIATES <small>5808 Faringdon Place Raleigh, North Carolina 27609 Phone: 919-872-5115</small>	
<small>NC License No. C-0910 www.rameykemp.com</small>	



MATCHLINE -L- STA. 1382 + 00.00
SEE SHEET SIGN-23



TEMPORARY SIGNS