

ECONOLITE ASC/3-2070 OVERLAP PROGRAMMING DETAIL

(program controller as shown)

1. From Main Menu select 2. CONTROLLER
2. From CONTROLLER Submenu select 2. VEHICLE OVERLAPS

```

OVERLAP C
Select TMG VEH OVLP [C] and 'PPLT FYA'
TMG VEH OVLP...[C] TYPE: .....PPLT FYA
PROTECTED LEFT TURN.... PHASE 5
OPPOSING THROUGH..... PHASE 6

FLASHING ARROW OUTPUT.....CH11 ISOLATE
DELAY START OF: FYA..0.0 CLEARANCE..0.0
ACTION PLAN SF BIT DISABLE..... 0
  
```

END PROGRAMMING

THIS ELECTRICAL DETAIL IS FOR
 THE SIGNAL DESIGN: 06-0766
 DESIGNED: March 2021
 SEALED: 05/09/2021
 REVISED: N/A


Electrical Detail - Sheet 2 of 2

DOCUMENT NOT CONSIDERED
 FINAL UNLESS ALL
 SIGNATURES COMPLETED

**Michael Baker
INTERNATIONAL**

8000 Regency Parkway, Suite 600
 Cary, North Carolina 27518
 Phone: 919-463-5488
 NC License No. : F-1084
 MBAKERINTL.COM

ELECTRICAL AND PROGRAMMING
DETAILS FOR:

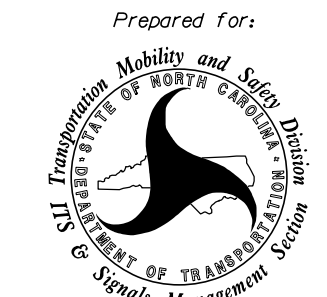


Prepared for:
 Division of Transportation
 Mobility and Safety Division
 STATE OF NORTH CAROLINA
 DEPARTMENT OF TRANSPORTATION
 Signal Management Section
 750 N. Greenfield Pkwy, Garner, NC 27529

**US 421 - NC 55
at
I-95 NB Ramp/CD Road**

Division 6 Harnett County Dunn

PLAN DATE: March 2021	REVIEWED BY: W M Yalch
PREPARED BY: K M Cory	REVIEWED BY:

REVISIONS	INIT.	DATE

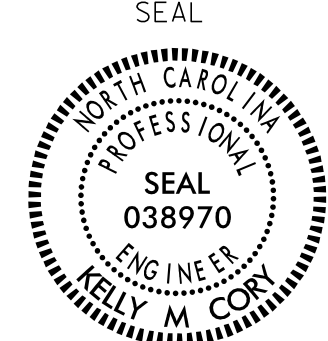

SEAL
 NORTH CAROLINA
 PROFESSIONAL
 ENGINEER
 K M CORY
 038970

DocuSigned by:
Kelly M Cory 5/9/2021
 SIGNATURE DATE

SIG. INVENTORY NO. 06-0766

\$\$\$\$\$\$CTIME\$\$\$\$\$\$
 \$\$\$\$\$\$CON\$\$\$\$\$\$
 \$\$\$\$\$\$NAME\$\$\$\$\$\$