

ECONOLITE ASC/3-2070 OVERLAP PROGRAMMING DETAIL

(program controller as shown)

1. From Main Menu select 2. CONTROLLER
2. From CONTROLLER Submenu select 2. VEHICLE OVERLAPS

```

OVERLAP A
Select TMG VEH OVLP [A] and 'PPLT FYA'
TMG VEH OVLP...[A] TYPE: .....PPLT FYA
PROTECTED LEFT TURN.... PHASE 1
OPPOSING THROUGH..... PHASE 2

FLASHING ARROW OUTPUT.....CH9 ISOLATE
DELAY START OF: FYA..0.0 CLEARANCE..0.0
ACTION PLAN SF BIT DISABLE..... 0

END PROGRAMMING


```

THIS ELECTRICAL DETAIL IS FOR
 THE SIGNAL DESIGN: 04-0218T1
 DESIGNED: March 2021
 SEALED: 04/26/2021
 REVISED: N/A

Electrical Detail - Sheet 2 of 2 - Temp 1

DOCUMENT NOT CONSIDERED
FINAL UNLESS ALL
SIGNATURES COMPLETED

ELECTRICAL AND PROGRAMMING
DETAILS FOR:

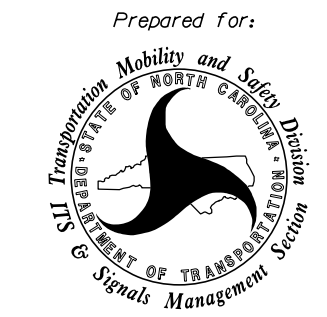

Prepared for:
 750 N. Greenfield Pkwy, Garner, NC 27529

Michael Baker

INTERNATIONAL

8000 Regency Pkwy, Ste. 600, Cary, NC 27518
 Phone: (919) 463-5490 · MBAKERINTL.COM
 NC License No. : F-1084


NC 50-252 (Main St)
at
I-95 SB Ramps

Division 4 Johnston County Benson

PLAN DATE: March 2021	REVIEWED BY: W M Yalch
PREPARED BY: K M Cory	REVIEWED BY:

REVISIONS	INIT.	DATE

SEAL



SEAL
038970
KELLY M CORY

DocuSigned by:
Kelly M Cory 4/26/2021

SIGNATURE DATE

SIG. INVENTORY NO. 04-0218T1

\$\$\$\$\$SYTIME\$\$\$\$\$
 \$\$\$DOCSIGNATURE\$\$\$\$\$
 \$\$\$BUFILENAME\$\$\$\$\$