

# ECONOLITE ASC/3-2070 OVERLAP PROGRAMMING DETAIL

(program controller as shown)

- From Main Menu select 2. CONTROLLER
- From CONTROLLER Submenu select 2. VEHICLE OVERLAPS

### OVERLAP A

Select TMG VEH OVLP [A] and 'PPLT FYA'

```

TMG VEH OVLP...[A] TYPE: .....PPLT FYA
PROTECTED LEFT TURN.... PHASE 1
OPPOSING THROUGH..... PHASE 2

FLASHING ARROW OUTPUT.....CH9 ISOLATE
DELAY START OF: FYA..0.0 CLEARANCE..0.0
ACTION PLAN SF BIT DISABLE..... 0

```

END PROGRAMMING


THIS ELECTRICAL DETAIL IS FOR  
 THE SIGNAL DESIGN: 04-0218  
 DESIGNED: March 2021  
 SEALED: 04/26/2021  
 REVISED: N/A

## Electrical Detail - Sheet 2 of 2 - Final

DOCUMENT NOT CONSIDERED FINAL UNLESS ALL SIGNATURES COMPLETED

ELECTRICAL AND PROGRAMMING DETAILS FOR:

Prepared for:

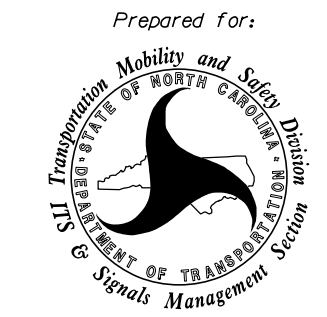


750 N. Greenfield Pkwy, Garner, NC 27529

**Michael Baker INTERNATIONAL**  
 8000 Regency Pkwy, Ste. 600, Cary, NC 27518  
 Phone: (919) 463-5490 · MBAKERINTL.COM  
 NC License No. : F-1084

NC 50-252 (Main St) at I-95 SB Ramps	
Division 4	Johnston County Benson
PLAN DATE: March 2021	REVIEWED BY: W M Yalch
PREPARED BY: K M Cory	REVIEWED BY:
REVISIONS	INIT. DATE

SEAL



DocuSigned by:  
 Kelly M Cory 4/26/2021  
 E2F270FFB1C142E...  
 SIGNATURE DATE  
 SIG. INVENTORY NO. 04-0218

\$\$\$\$\$SYTIME\$\$\$\$\$  
\$\$\$\$\$SYTIME\$\$\$\$\$  
\$\$\$\$\$SYTIME\$\$\$\$\$  
\$\$\$\$\$SYTIME\$\$\$\$\$  
\$\$\$\$\$SYTIME\$\$\$\$\$