


STATE OF NORTH CAROLINA  
DIVISION OF HIGHWAYS

CUMBERLAND, HARNETT, JOHNSTON AND SAMPSON COUNTIES

LOCATION: I-95 FROM I-95 BUSINESS IN FAYETTEVILLE TO KEEN RD IN FOUR OAKS  
TYPE OF WORK: CCTV CAMERA AND DYNAMIC MESSAGE SIGN  
INSTALLATIONS

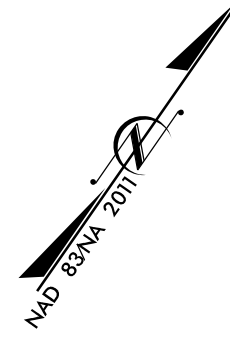

STATE	STATE PROJECT REFERENCE NO.	SHEET NO.	TOTAL SHEETS
N.C.	I-5986B	ITS-1	
STATE PROJ. NO.	F.A. PROJ. NO.	DESCRIPTION	
47532.3.2	NHP-0095(057)	PE	

TIP PROJECT: I-5986B

CONTRACT:

**2018 STANDARD SPECIFICATIONS**

PROJECT LENGTH  
PROJECT LENGTH = 33 MILES

LETTING DATE:  
JULY 2021

**INDEX OF SHEETS**

ITS-1.....TITLE SHEET  
ITS-2.....TRAFFIC CONTROL NOTES  
ITS-3-25.....CCTV AND DMS PLANS  
ITS-26-29.....DMS ELEVATIONS  
ITS-30-31.....CCTV ELECTRICAL SERVICE DETAILS  
ITS-32.....DMS ELECTRICAL SERVICE DETAIL

**ROADWAY STANDARD DRAWINGS**

THE FOLLOWING ROADWAY STANDARDS AS APPEAR IN "ROADWAY STANDARD DRAWINGS" ROADWAY DESIGN UNIT - N.C. DEPARTMENT OF TRANSPORTATION - RALEIGH, N.C., DATED JANUARY 2018 ARE APPLICABLE TO THIS PROJECT AND BY REFERENCE HEREBY ARE CONSIDERED A PART OF THESE PLANS:

STD. NO.	TITLE	STD. NO.	TITLE
862.01	GUARDRAIL PLACEMENT	1165.01	TRUCK MOUNTED ATTENUATOR
862.02	GUARDRAIL INSTALLATION	1180.01	SKINNY DRUMS
862.03	STRUCTURE ANCHOR UNITS	1261.01	GUARDRAIL AND BARRIER DELINEATORS - INSTALLATION
862.04	ANCHORING END OF GUARDRAIL		SPACING
865.01	CABLE GUIDERAIL	1261.02	GUARDRAIL AND BARRIER DELINEATORS - TYPES AND MOUNTING
1101.01	WORK ZONE ADVANCE WARNING SIGNS	1262.01	GUIDERAIL END DELINEATION
1101.02	TEMPORARY LANE CLOSURES	1700.01	ELECTRICAL SERVICE OPTIONS
1101.04	ANCHORING SHOULDER CLOSURES	1700.02	ELECTRICAL SERVICE GROUING
1101.11	TRAFFIC CONTROL DESIGN TABLES	1715.01	UNDERGROUND CONDUIT-TRENCHING
1110.02	PORTABLE WORK ZONE SIGNS	1716.01	JUNCTION BOXES
1115.01	FLASHING ARROW BOARDS	1720.01	WOOD POLES
1130.01	DRUMS	1721.01	GUY ASSEMBLIES
1135.01	CONES	1751.01	CONTROLLER AND CABINETS
1150.01	FLAGGERS	1751.02	CONTROLLER AND CABINETS

**NC DOT CONTACTS:**  
TRANSPORTATION SAFETY AND MOBILITY  
INTELLIGENT TRANSPORTATION SYSTEMS SECTION


ANDREW SKUCE, P.E. - ITS DEVELOPMENT ENGINEER  
LEE E. NEAL, E.I. - ITS PROJECT DESIGN ENGINEER

Prepared In the Office of:

**RKA**  
RAMEY KEMP ASSOCIATES  
8808 Farrington Place Raleigh, North Carolina 27609  
Phone: 919-872-5115 | www.rameykemp.com | NC License No. C-0910

REVIEWED BY - W. JASON HAMILTON, P.E., PTOE  
PREPARED BY - ALICIA D. ANDREWS, E.I.  
PREPARED BY - JAMES T. STIFF, E.I.

DOCUMENT NOT CONSIDERED FINAL  
UNLESS ALL SIGNATURES COMPLETED

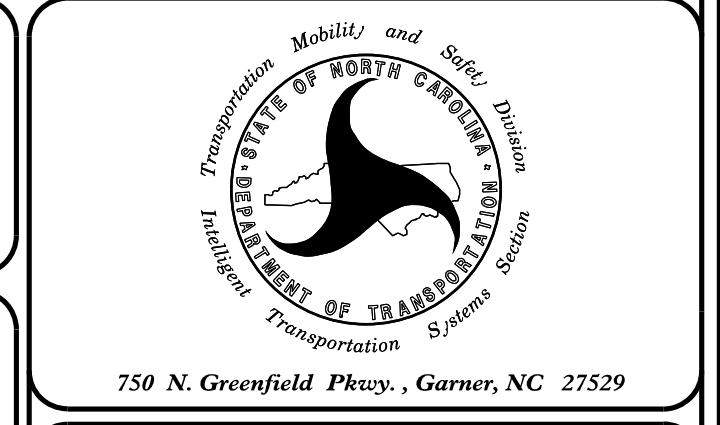

SEAL

**WILLIAM J. HAMILTON**  
NORTH CAROLINA  
PROFESSIONAL  
ENGINEER  
SEAL  
32396

DocuSigned by:  
*William J. Hamilton*  
3/26/2021

SIGNATURE DATE