

09/28/2011 11:58:45 AM SYSTEM\$ D:\PROJECTS\1-5878\DWG\1-5878-UC-1.DWG \$\$\$\$ USERNAME \$\$\$\$

TIP PROJECT: I-5878




STATE OF NORTH CAROLINA
DIVISION OF HIGHWAYS

| | |
|------------|-----------|
| T.I.P. NO. | SHEET NO. |
| I-5878 | UC-1 |


UTILITY CONSTRUCTION HARNETT COUNTY

LOCATION: IMPROVE I-95 INTERCHANGES AND WIDEN TO EIGHT LANES SR 1793 (SPRING BRANCH ROAD /POPE ROAD) (EXIT 72) TO US 421 (EXIT 73)

TYPE OF WORK: UTILITY CONSTRUCTION

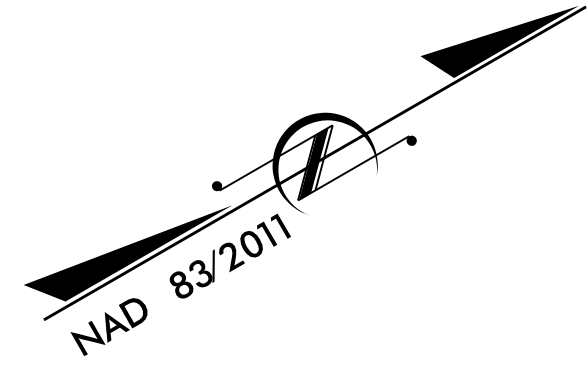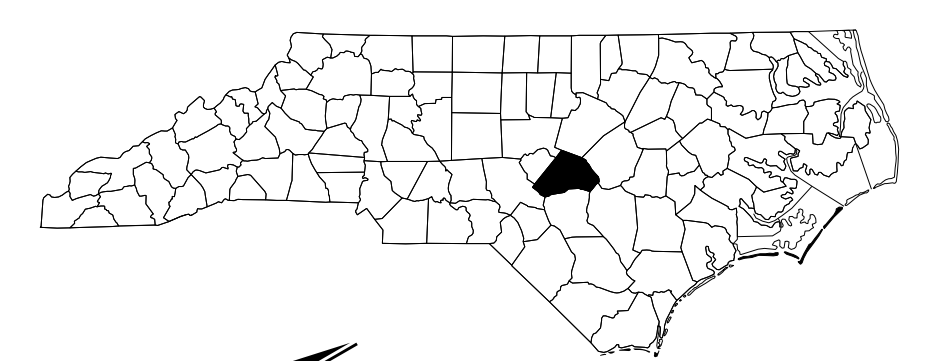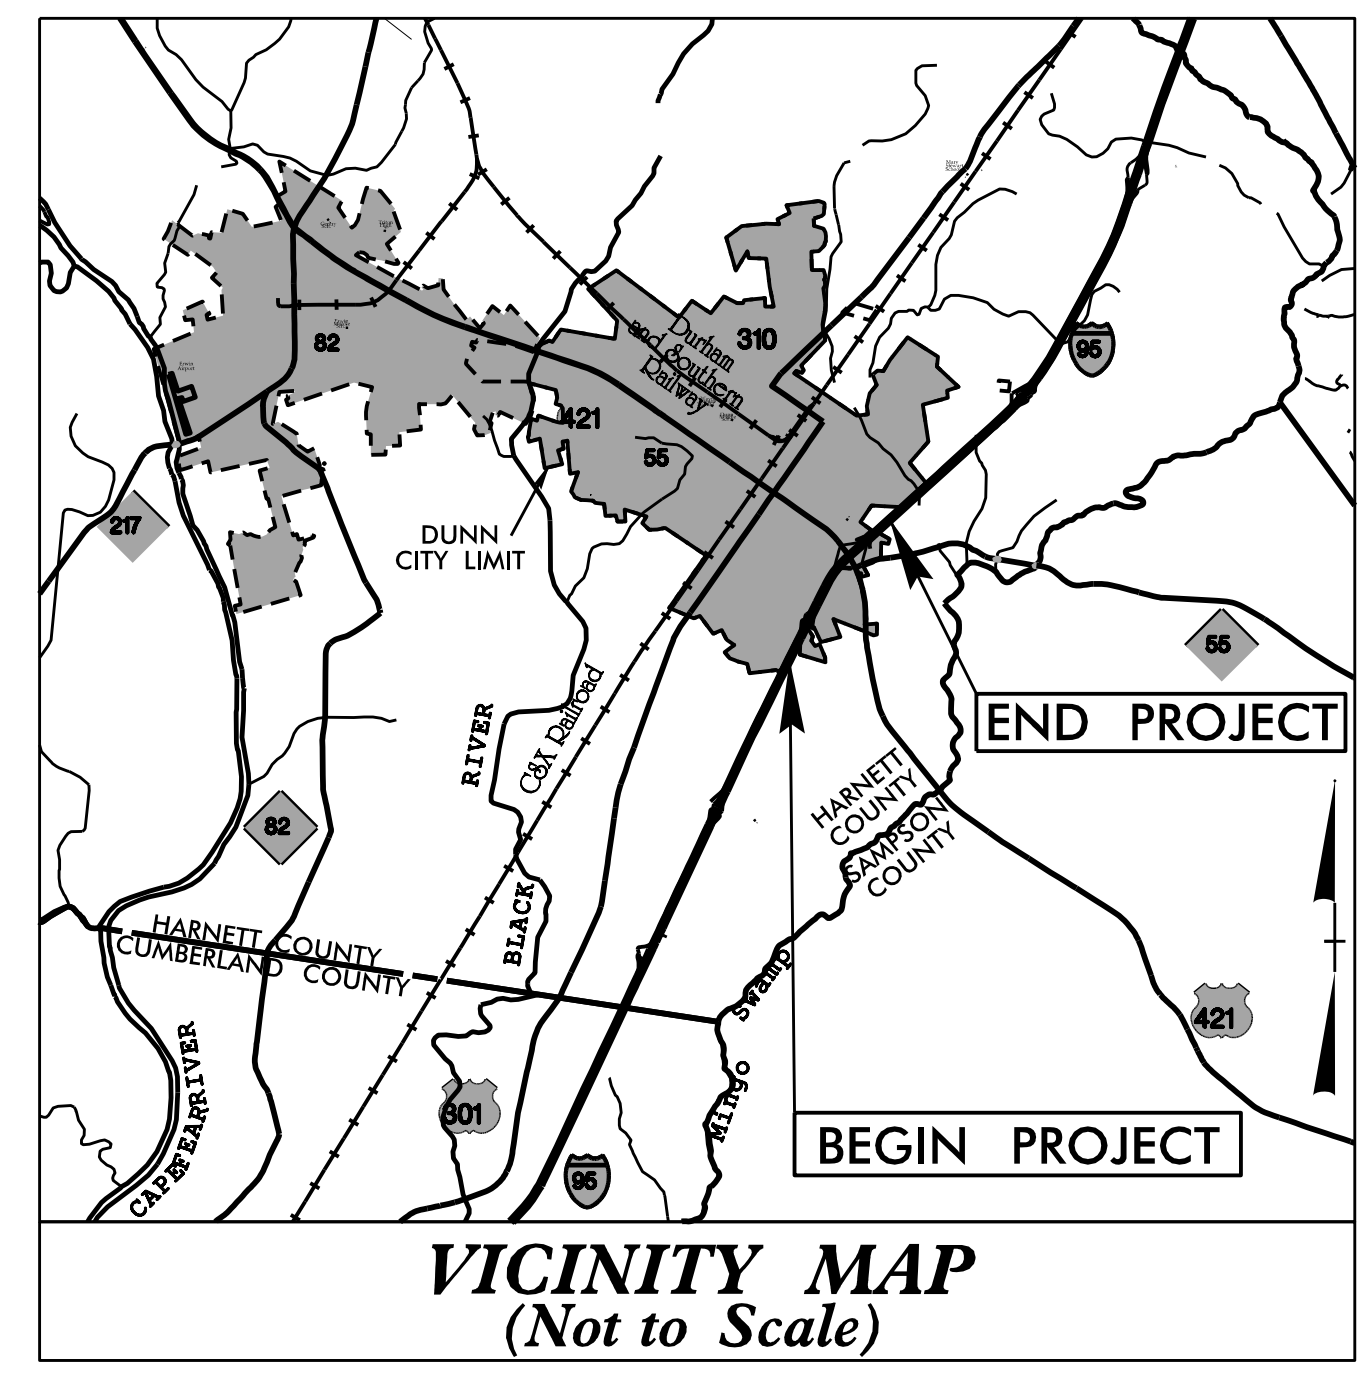


BEGIN TIP PROJECT I-5878
-L- POT STA. 946 + 00.00

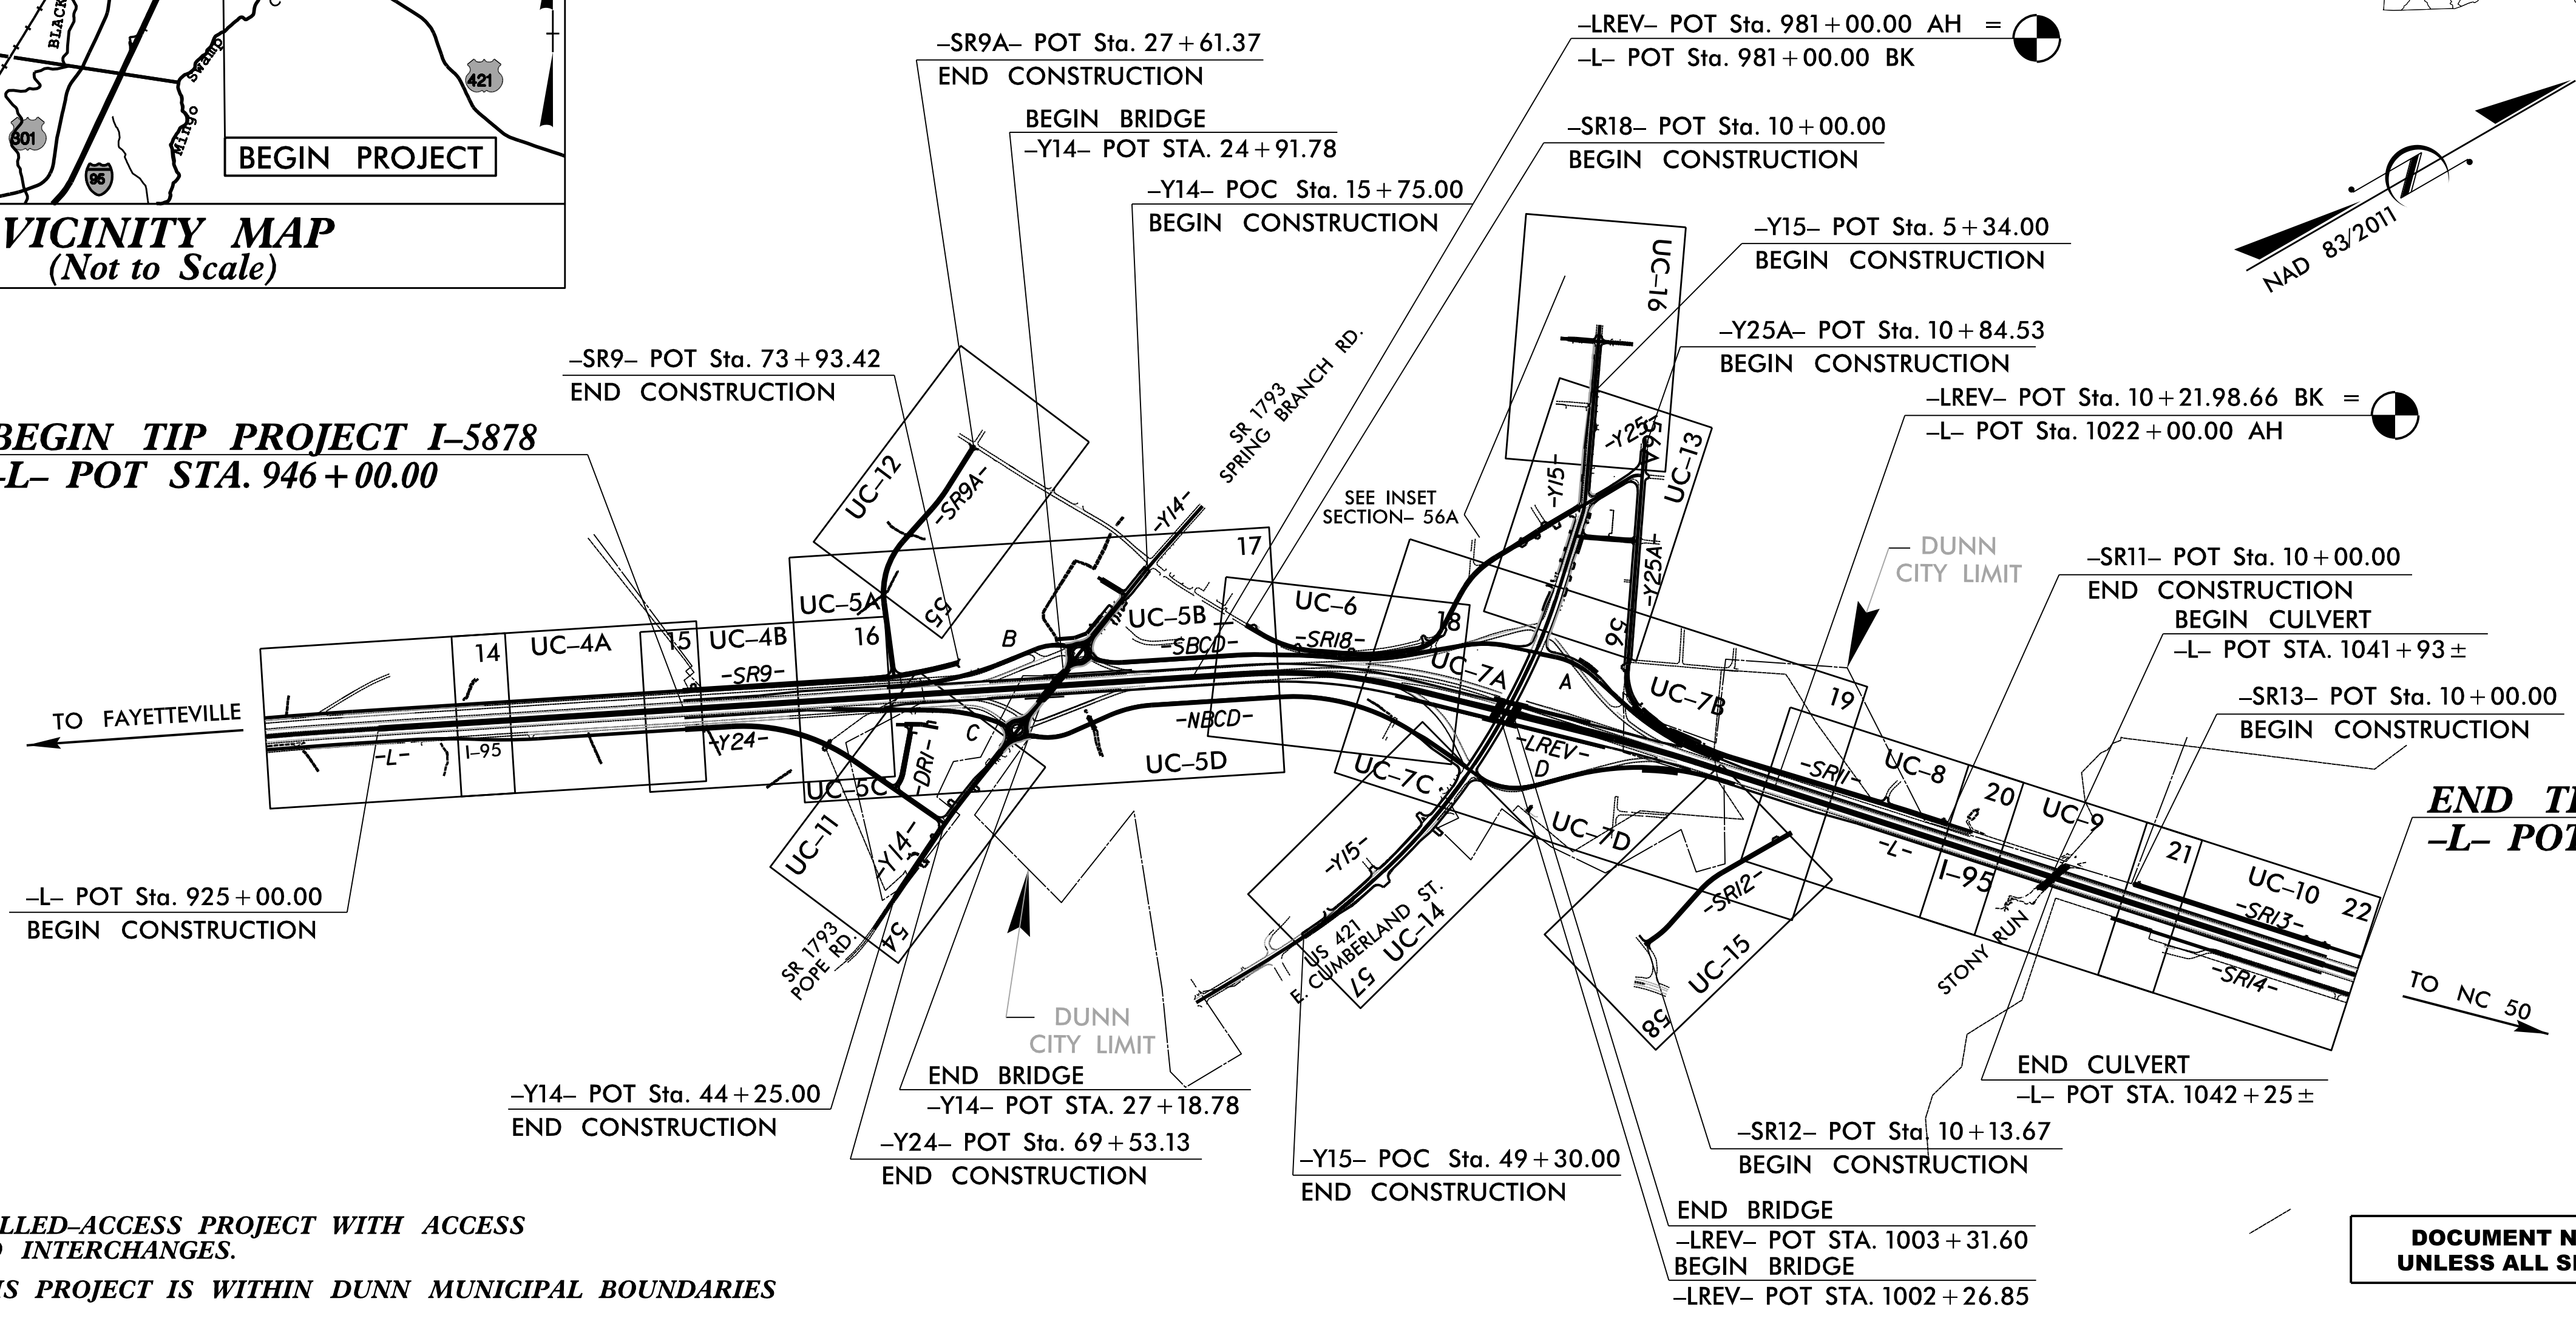

END TIP PROJECT I-5878
-L- POT STA. 1063 + 00.00

THIS IS A CONTROLLED-ACCESS PROJECT WITH ACCESS BEING LIMITED TO INTERCHANGES.
A PORTION OF THIS PROJECT IS WITHIN DUNN MUNICIPAL BOUNDARIES

DOCUMENT NOT CONSIDERED FINAL UNLESS ALL SIGNATURES COMPLETED

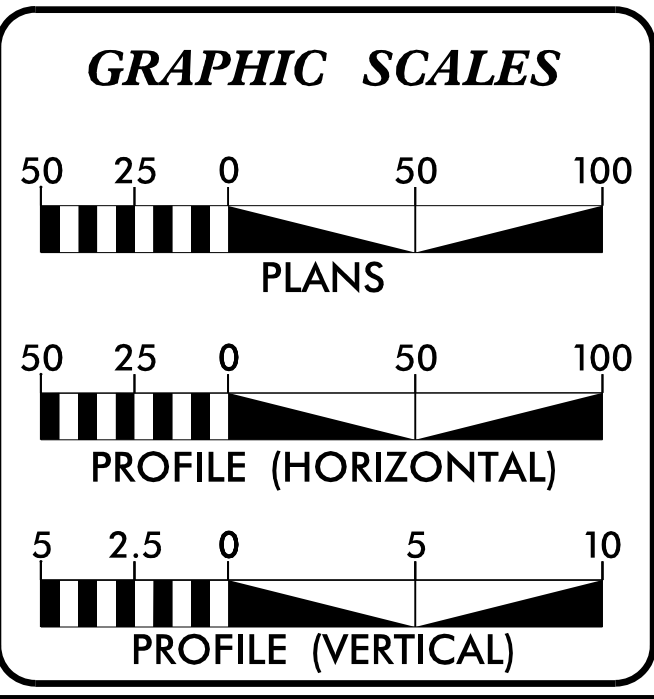

INDEX OF SHEETS

| SHEET NO.: | DESCRIPTION: |
|------------------|-----------------------------|
| UC-1 | TITLE SHEET |
| UC-2 | UTILITY SYMBOLOGY |
| UC-3 | NOTES |
| UC-3A THRU UC-3C | DETAILS |
| UC-4A THRU UC-16 | UTILITY CONSTRUCTION SHEETS |
| UC-17 THRU UC-30 | PROFILE SHEETS |

WATER AND SEWER OWNERS ON PROJECT

A) WATER - HARNETT REGIONAL WATER
 B) WATER - CITY OF DUNN
 C) SEWER - CITY OF DUNN

PREPARED IN THE OFFICE OF:

DAVIS • MARTIN • POWELL
ENGINEERS & SURVEYORS **dmp**

6415 OLD PLANK RD., HIGH POINT, NC 27265
 PHONE: (336)896-4821 FAX: (336)896-4458
 WWW.DMP-NC.COM LICENSE: F-0245

Randy McNeill, P.E. CONSULTANT CONTACT #1
 Steve McKee, P.E. CONSULTANT CONTACT #2
 Andy Larrick, P.E. CONSULTANT CONTACT #3
 Ralph Lowe CONSULTANT CONTACT #4

SEAL

DIVISION OF HIGHWAYS
DIVISION 6
PO BOX 1150
FAYETTEVILLE, NC 28302
PHONE (910) 364-0600
FAX (910) 486-1959

Steve Kendall, P.E. NCDOT DIVISION 6 PROJECT DEVELOPMENT ENGINEER
 Rick Handlin NCDOT DIVISION 6 UTILITY ENGINEER