
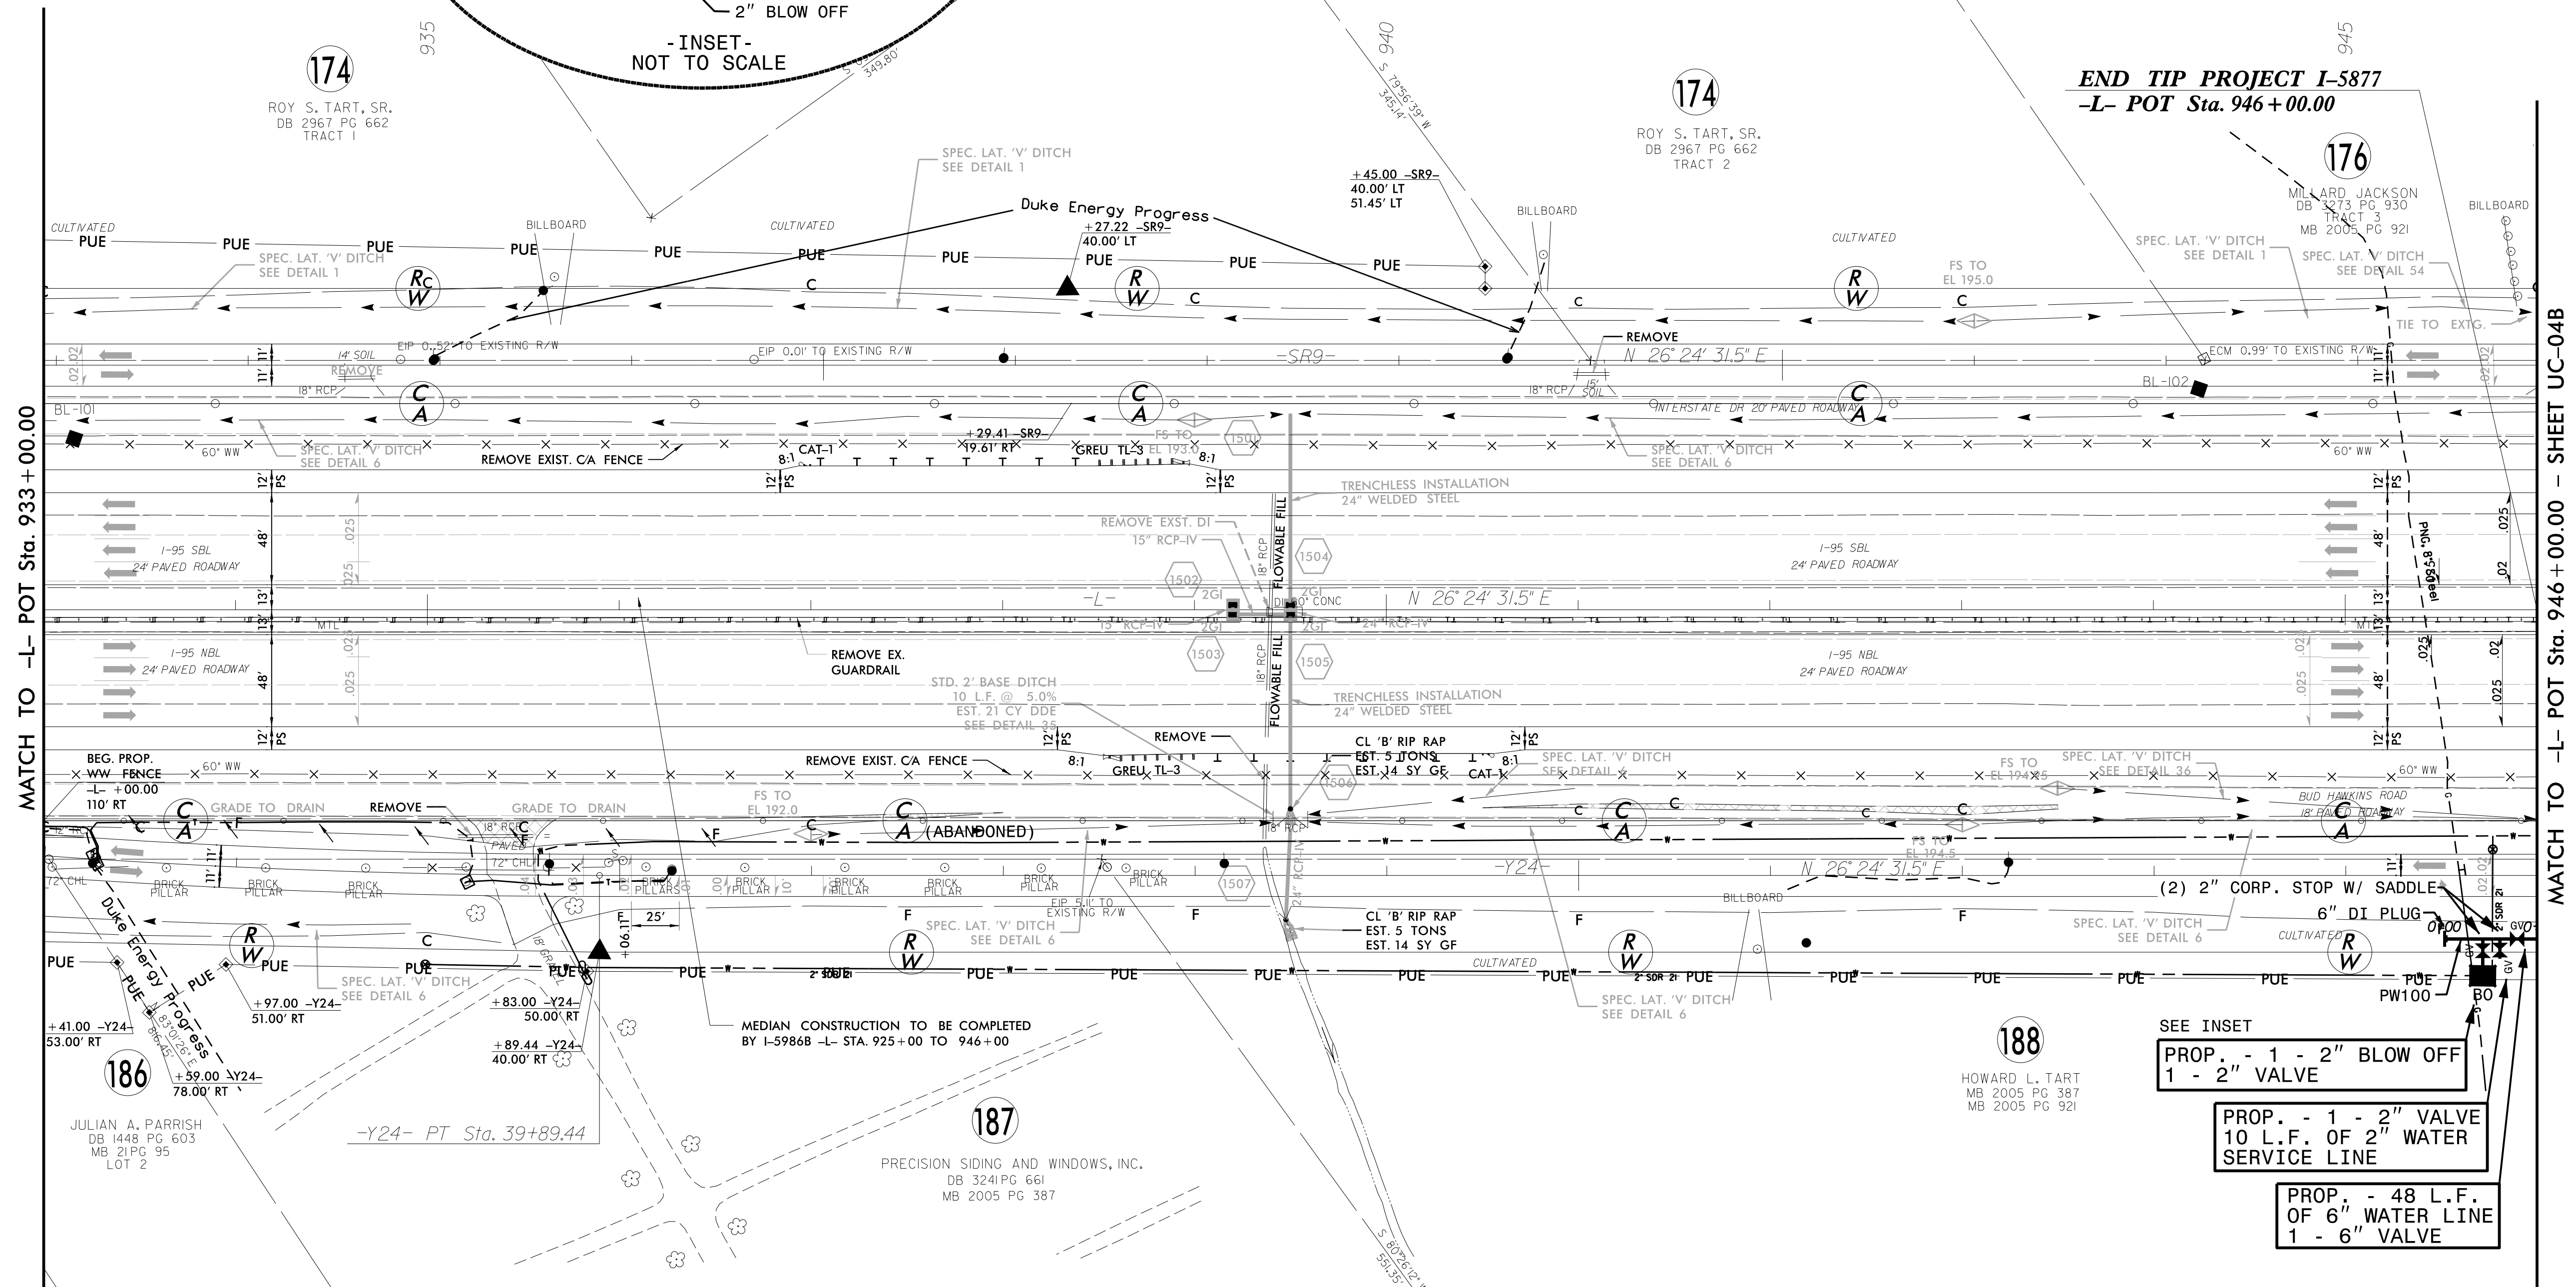


PROJECT REFERENCE NO.	SHEET NO.
I-5878	UC-04A
DESIGNED BY: DMP	
DRAWN BY: DMP	
CHECKED BY: DMP	
APPROVED BY:	
REVISED:	
NORTH CAROLINA DEPARTMENT OF TRANSPORTATION UTILITIES ENGINEERING SEC. PHONE: (919) 707-6690 FAX: (919) 250-4151	
UTILITY CONSTRUCTION PLANS ONLY	

UTILITY CONSTRUCTION
 DOCUMENT NOT CONSIDERED FINAL
 UNLESS ALL SIGNATURES COMPLETED

THE ESTIMATED QUANTITY OF D.I. WATER PIPE FITTINGS ON THIS PLAN SHEET IS 25 POUNDS. THE ACTUAL QUANTITY AND TYPE OF FITTINGS WILL VARY BASED ON FIELD CONDITIONS.

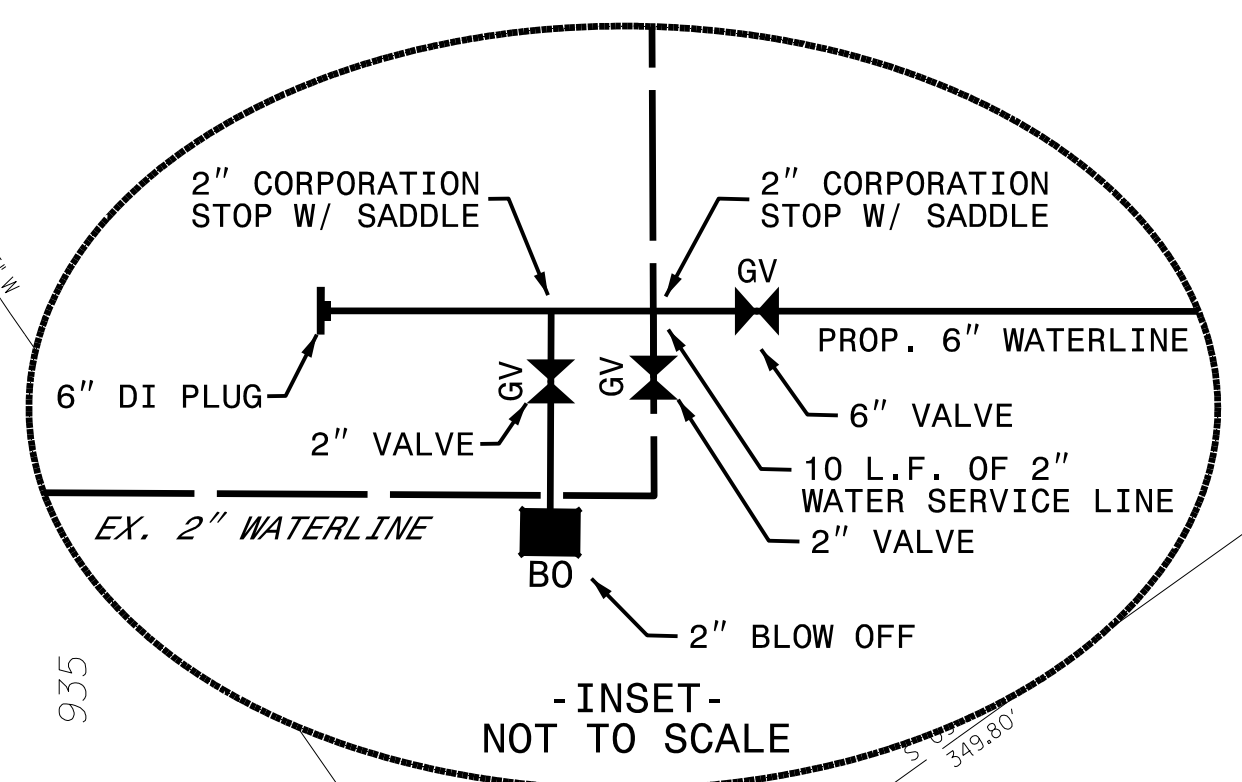

MATCH TO -L- POT Sta. 933+00.00

MATCH TO -L- POT Sta. 946+00.00 - SHEET UC-04B

END TIP PROJECT I-5877
-L- POT Sta. 946+00.00

-Y24-
 PI Sta 37+71.22
 $\Delta = 6' 06'' 16.8'' (LT)$
 $D = 1' 23' 50.8''$
 $L = 436.84'$
 $T = 218.63'$
 $R = 4,100.00'$
 $SE = 0.04$
 RUNOFF = SEE PLANS

SEE INSET
 PROP. - 1 - 2" BLOW OFF
 1 - 2" VALVE
 PROP. - 1 - 2" VALVE
 10 L.F. OF 2" WATER SERVICE LINE
 PROP. - 48 L.F. OF 6" WATER LINE
 1 - 6" VALVE