



5/14/2019

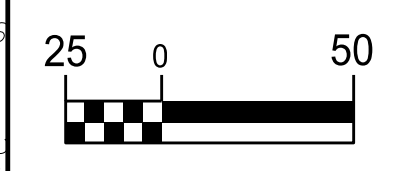


PROJECT REFERENCE NO.	I-5878
SHEET NO.	UC-5A
DESIGNED BY:	DMP
DRAWN BY:	DMP
CHECKED BY:	DMP
APPROVED BY:	
REVISED:	
NORTH CAROLINA DEPARTMENT OF TRANSPORTATION	
UTILITIES ENGINEERING SEC. PHONE: (919) 707-6690 FAX: (919) 250-4151	
UTILITY CONSTRUCTION PLANS ONLY	

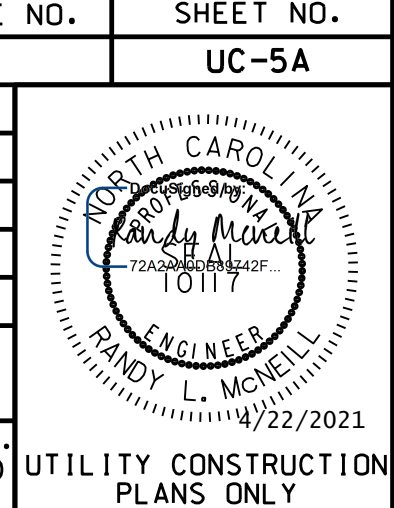

UTILITY CONSTRUCTION

DOCUMENT NOT CONSIDERED FINAL
UNLESS ALL SIGNATURES COMPLETED

-L-	-LREV-	-Y14-
PI Sta 14+68.16 Δ = 15' 00" 11.4" (LT) D = 2' 27" 51.6" L = 608.8' T = 306.16' R = 2,325.00'	PI Sta 985+98.00 Δ = 3' 46' 07.6" D = 444.00' L = 296.07' ST = 148.06'	PI Sta 15+06.62 Δ = 2' 54' 47.7" (LT) D = 1' 10" 18.0" L = 248.64' T = 124.35' R = 4,890.11'
PI Sta 10+77.67 Δ = 57' 32" 16.7" (LTV) D = 60' 18" 40.8" L = 95.40' T = 52.16' R = 95.00'	PI Sta 12+07.07 Δ = 19' 33" 48.1" (LT) D = 1' 27" 38.0" L = 170.65' T = 86.16' R = 500.00'	PI Sta 21+64.44 Δ = 4' 23" 08.4" (RT) D = 2' 51" 53.2" L = 153.09' T = 76.58' R = 2,000.00'

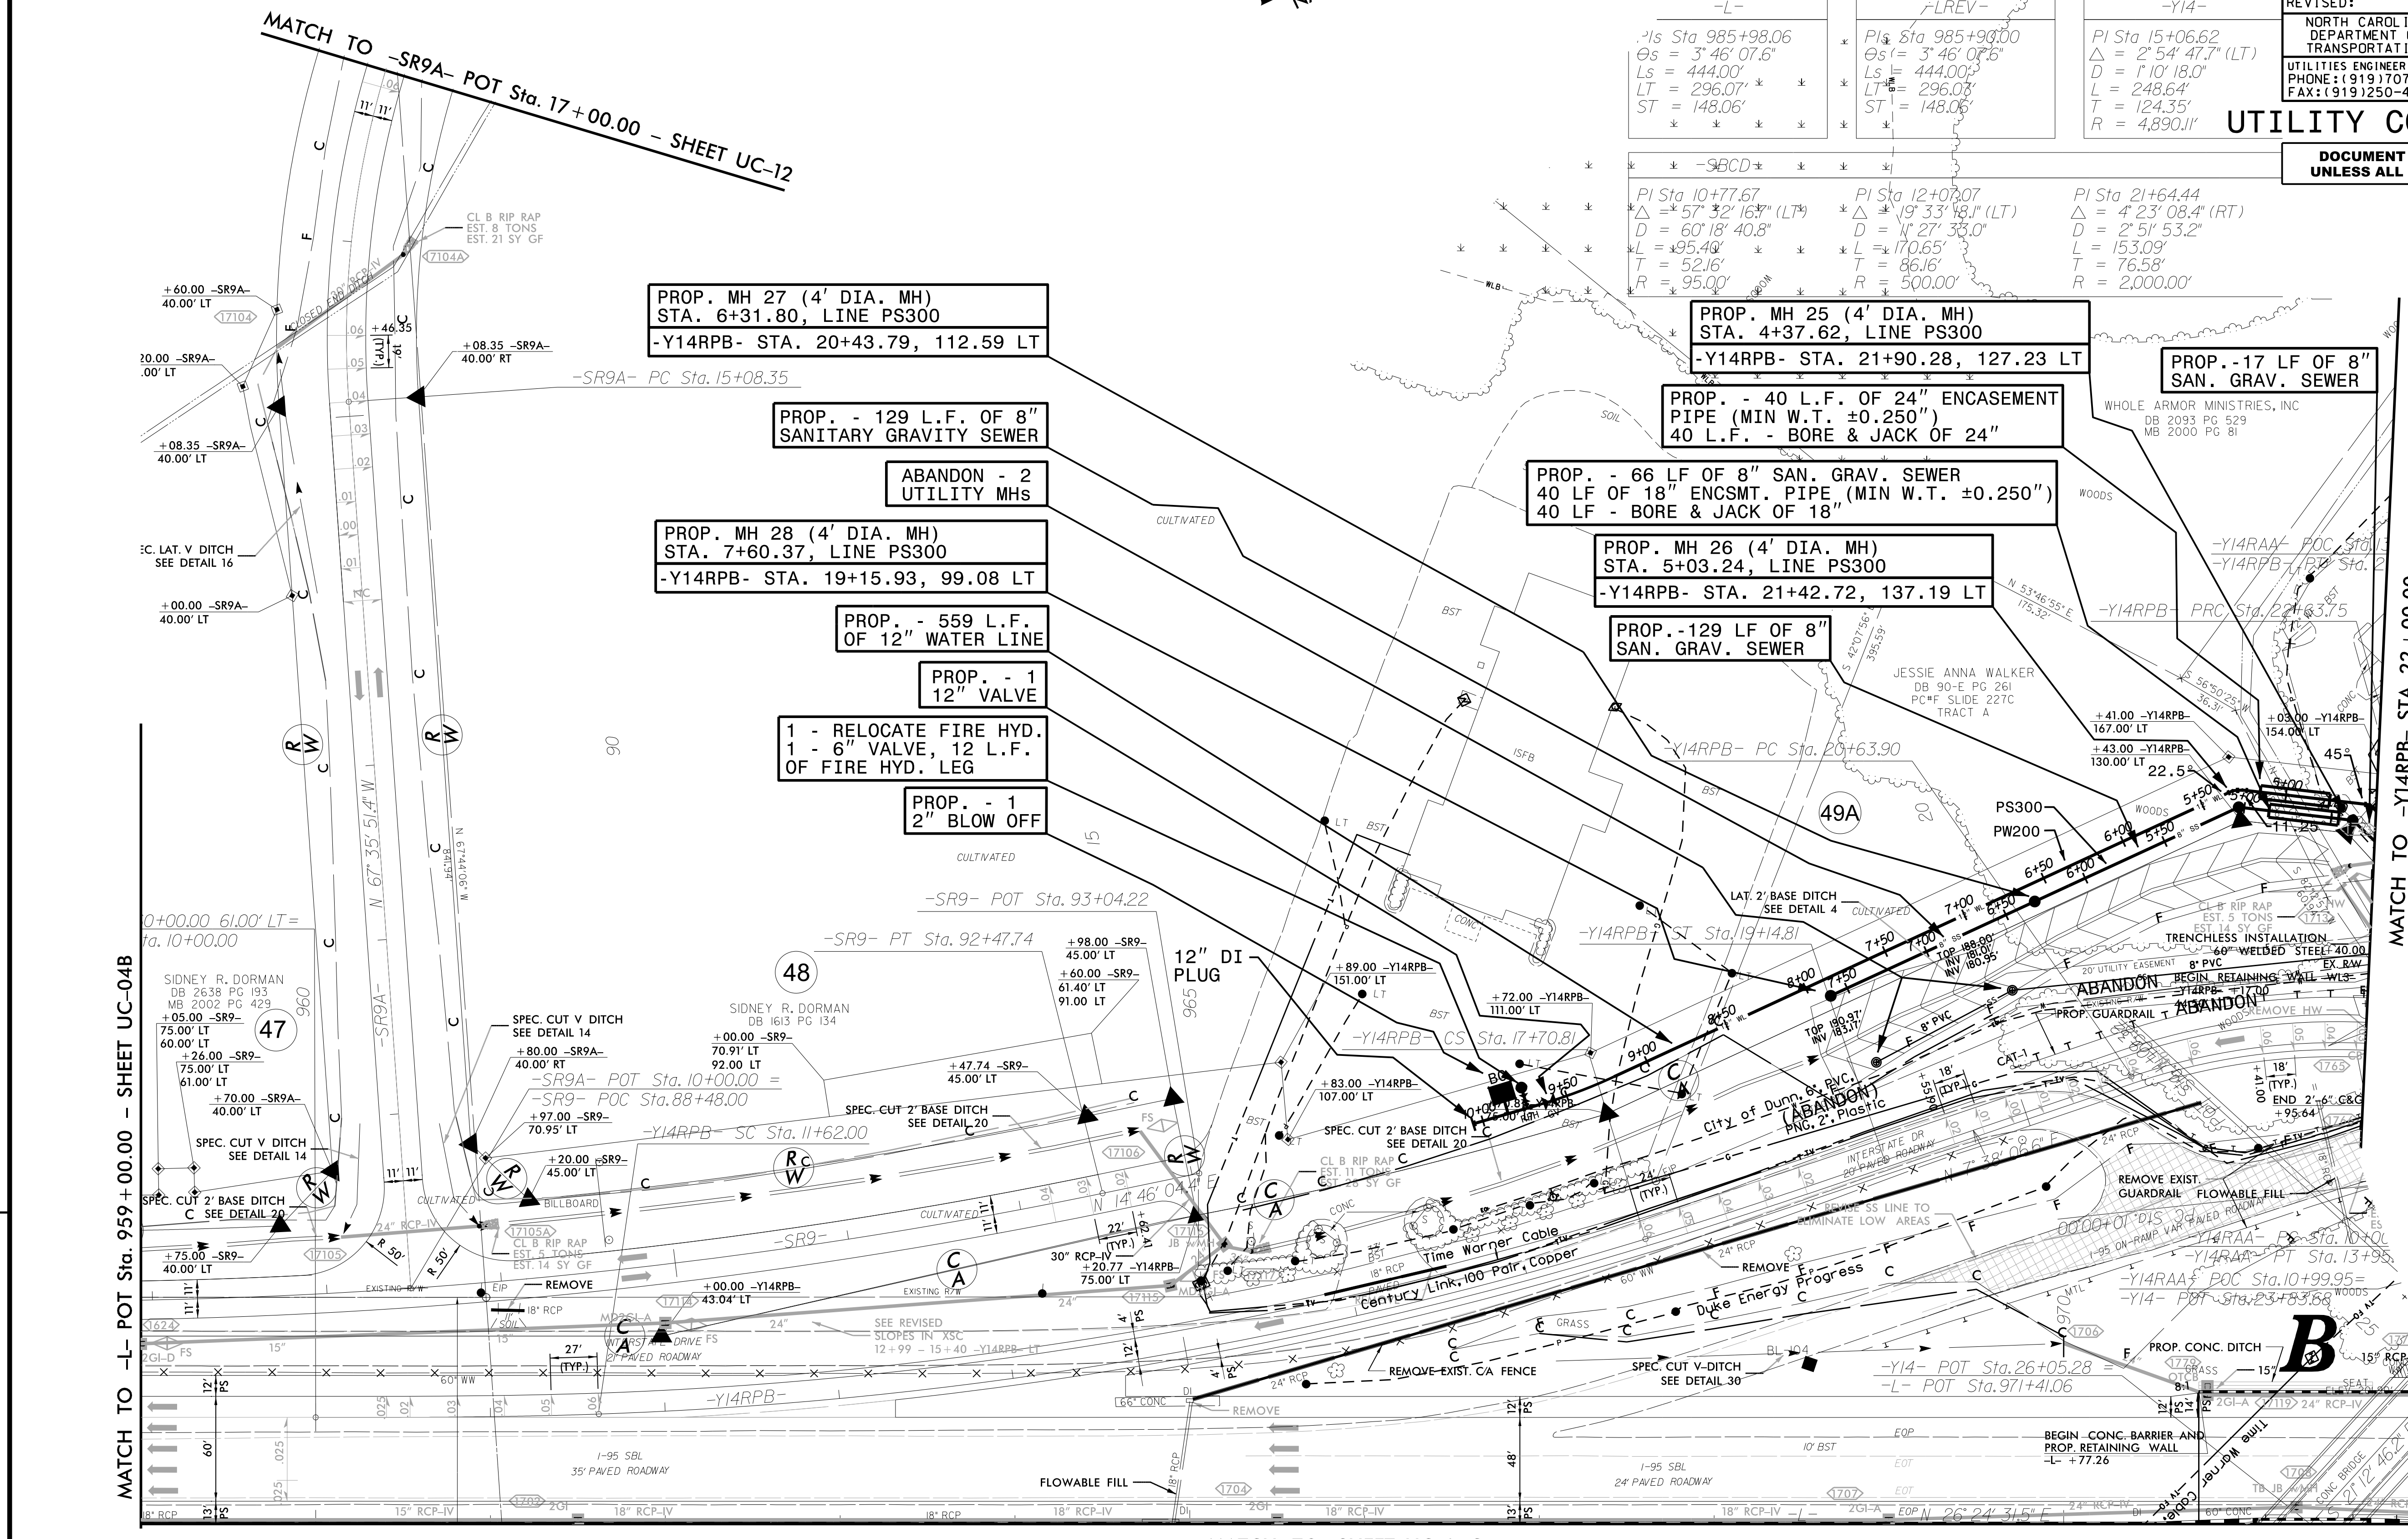

MATCH TO -L- POT Sta. 959+00.00 - SHEET UC-04B

MATCH TO -SR9A- POT Sta. 17+00.00 - SHEET UC-12

MATCH TO -Y14RPB- STA. 22+00.00 SHEET UC-5B

MATCH TO -L- STA. 972+00.00 SHEET UC-5B

MATCH TO SHEET UC-05C

THE ESTIMATED QUANTITY OF D.I. WATER PIPE FITTINGS ON THIS PLAN SHEET IS 1,065 POUNDS. THE ACTUAL QUANTITY AND TYPE OF FITTINGS WILL VARY BASED ON FIELD CONDITIONS.

REVISIONS

