
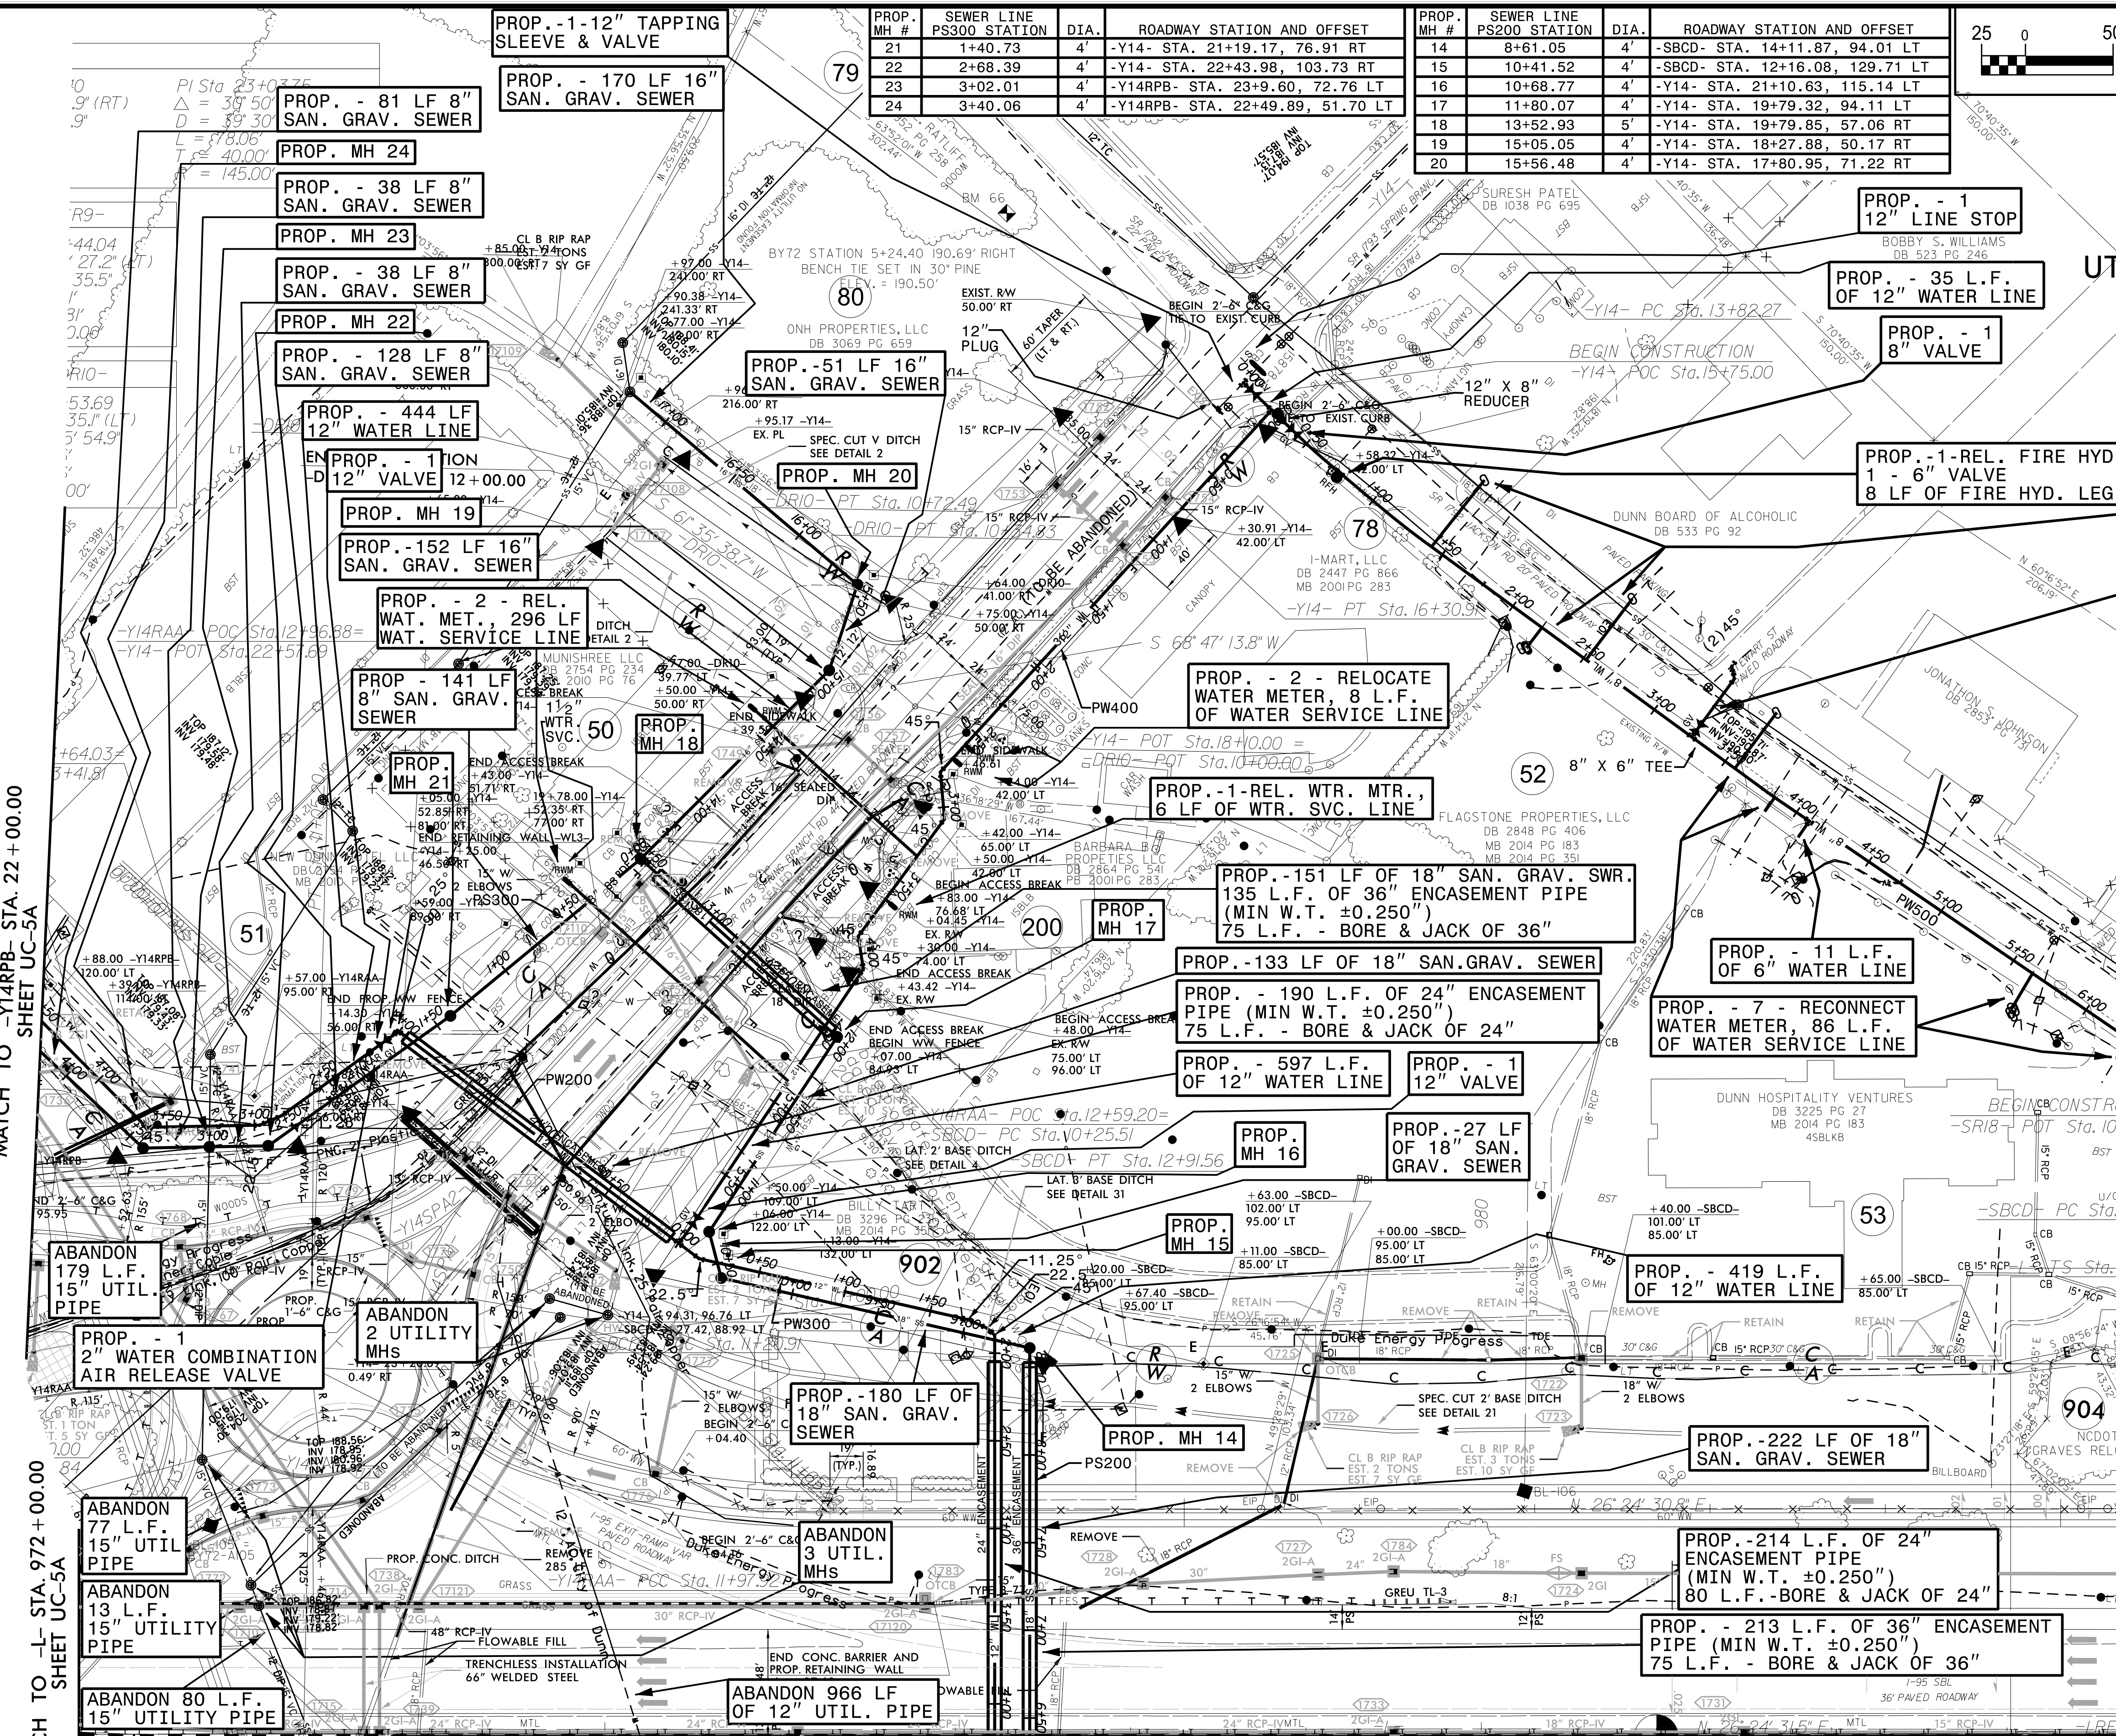


PROJECT REFERENCE NO.	SHEET NO.
1-5878	UC-5B
DESIGNED BY: DMP	
DRAWN BY: DMP	
CHECKED BY: DMP	
APPROVED BY:	
REVISED:	
NORTH CAROLINA DEPARTMENT OF TRANSPORTATION	
UTILITIES ENGINEERING SEC. PHONE: (919) 707-6690 FAX: (919) 250-4151	
UTILITY CONSTRUCTION PLANS ONLY	

**UTILITY CONSTRUCTION**  
DOCUMENT NOT CONSIDERED FINAL UNLESS ALL SIGNATURES COMPLETED

PROP. MH #	SEWER LINE PS300 STATION	DIA.	ROADWAY STATION AND OFFSET	PROP. MH #	SEWER LINE PS200 STATION	DIA.	ROADWAY STATION AND OFFSET
21	1+40.73	4"	-Y14- STA. 21+19.17, 76.91 RT	14	8+61.05	4"	-SBCD- STA. 14+11.87, 94.01 LT
22	2+68.39	4"	-Y14- STA. 22+43.98, 103.73 RT	15	10+41.52	4"	-SBCD- STA. 12+16.08, 129.71 LT
23	3+02.01	4"	-Y14RPB- STA. 23+9.60, 72.76 LT	16	10+68.77	4"	-Y14- STA. 21+10.63, 115.14 LT
24	3+40.06	4"	-Y14RPB- STA. 22+49.89, 51.70 LT	17	11+80.07	4"	-Y14- STA. 19+79.32, 94.11 LT
				18	13+52.93	5"	-Y14- STA. 19+79.85, 57.06 RT
				19	15+05.05	4"	-Y14- STA. 18+27.88, 50.17 RT
				20	15+56.48	4"	-Y14- STA. 17+80.95, 71.22 RT

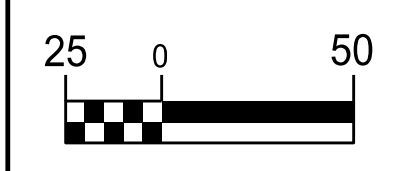

THE ESTIMATED QUANTITY OF D.I. WATER PIPE FITTINGS ON THIS PLAN SHEET IS 5,795 POUNDS. THE ACTUAL QUANTITY AND TYPE OF FITTINGS WILL VARY BASED ON FIELD CONDITIONS.

MATCH TO -L- SHEET UC-5D

UTILITY CONSTRUCTION PLANS PREPARED BY:  
**DAVIS • MARTIN • POWELL**  
 ENGINEERS & SURVEYORS   
 6415 OLD PLANK RD., HIGH POINT, NC 27265  
 PHONE: (336) 886-4821 FAX: (336) 886-4458  
 WWW.DMP-INC.COM LICENSE: F-0245

REVISIONS

MATCH TO -Y14RPB- STA. 22+00.00  
SHEET UC-5A

MATCH TO -L- STA. 972+00.00  
SHEET UC-5A

MATCH TO -SBCD- POT  
STA. 21+71.15  
SHEET UC-06

MATCH TO -L- POT  
STA. 985+00.00  
SHEET UC-06