


5/14/99
8/17/99

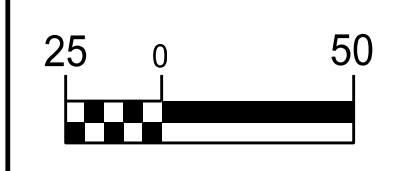

PROJECT REFERENCE NO.	SHEET NO.
I-5878	UC-16
DESIGNED BY: DMP	
DRAWN BY: DMP	
CHECKED BY: DMP	
APPROVED BY:	
REVISED:	
NORTH CAROLINA DEPARTMENT OF TRANSPORTATION	
UTILITIES ENGINEERING SEC. PHONE: (919) 707-6690 FAX: (919) 250-4151	UTILITY CONSTRUCTION PLANS ONLY

UTILITY CONSTRUCTION

DOCUMENT NOT CONSIDERED FINAL UNLESS ALL SIGNATURES COMPLETED

REVISIONS



REVISIONS

1. 5/17/2021 - REVISED PW1200 AND PW1300 TO MISS EXISTING SPOTS

5/14/99
8/17/99

15

10

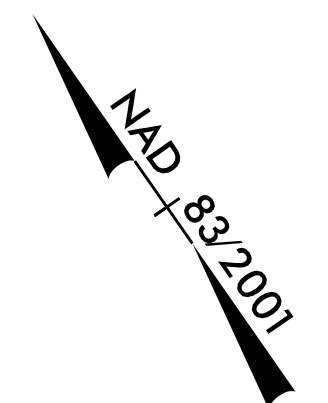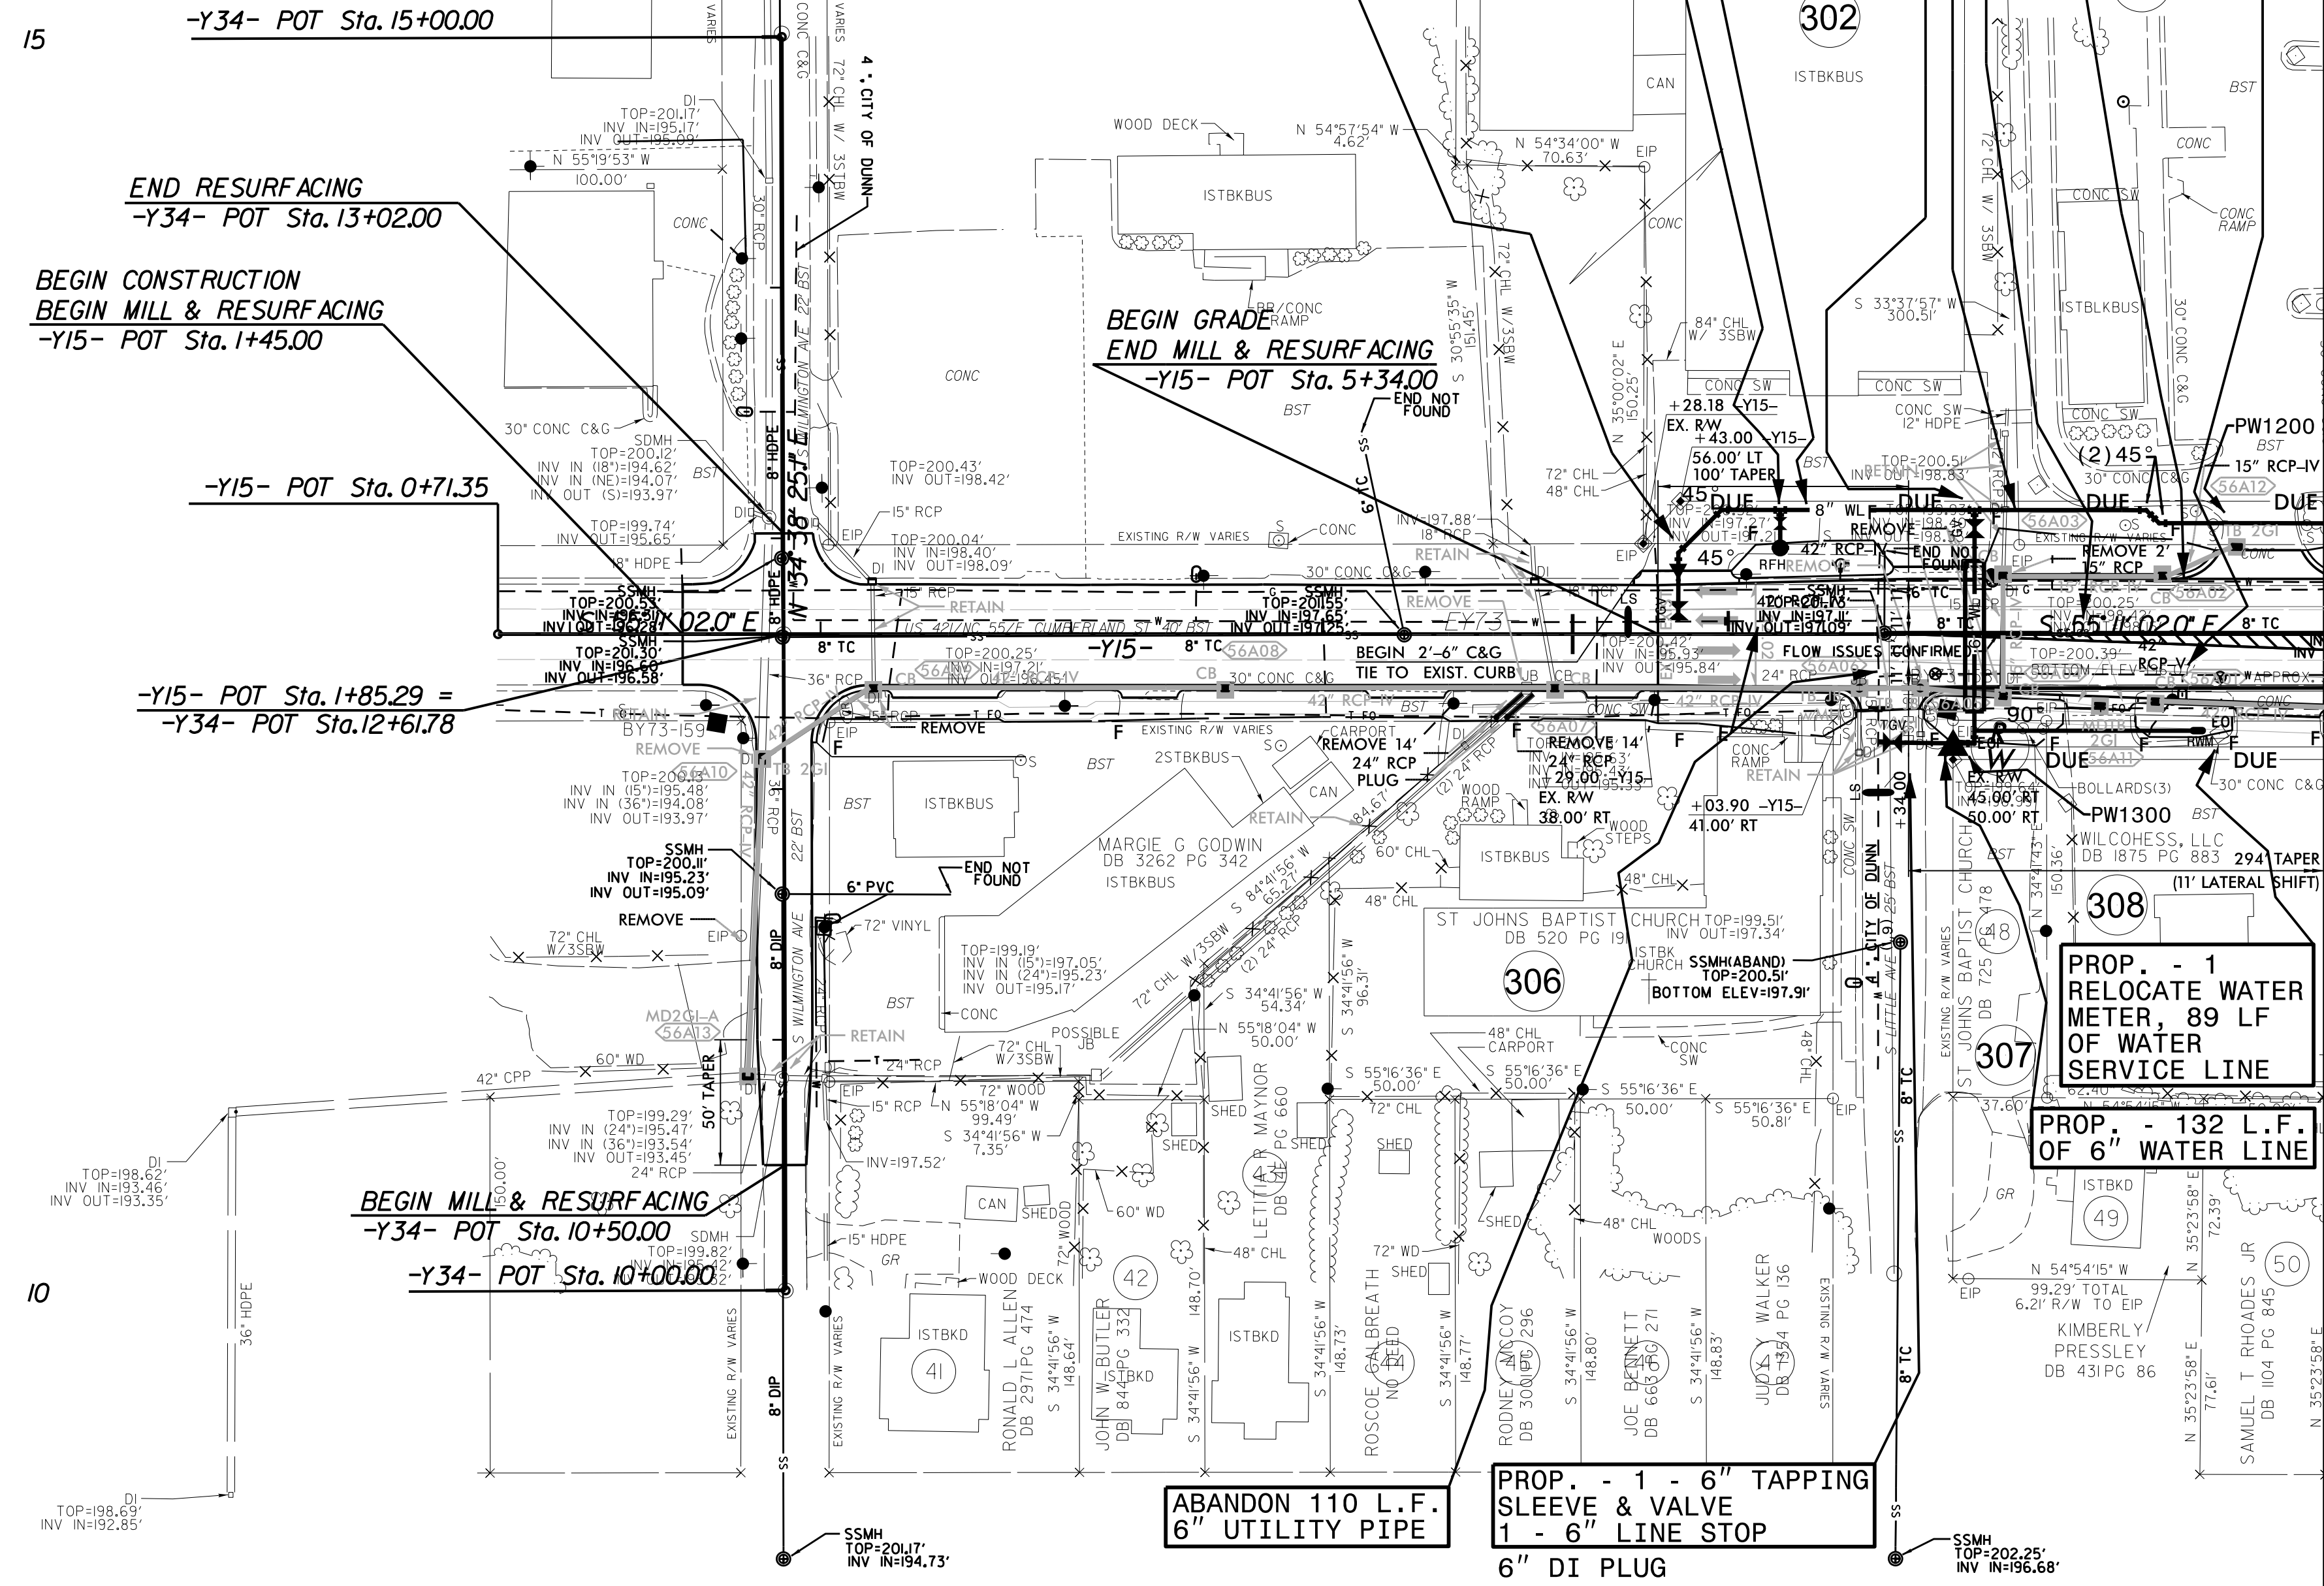

MATCH TO -Y15- POT Sta. 8 + 00.00 - SHEET UC-13

THE ESTIMATED QUANTITY OF D.I. WATER PIPE FITTINGS ON THIS PLAN SHEET IS 1,195 POUNDS. THE ACTUAL QUANTITY AND TYPE OF FITTINGS WILL VARY BASED ON FIELD CONDITIONS.