

05/08/19 SYSTEMS DGN USERNAME




TIP PROJECT: I-5883

STATE OF NORTH CAROLINA
DIVISION OF HIGHWAYS

T.I.P. NO.	SHEET NO.
I-5883	UC-1


UTILITY CONSTRUCTION PLANS HARNETT COUNTY

LOCATION: IMPROVE I-95 INTERCHANGES AND WIDEN TO EIGHT LANES FROM SR 1808 (JONESBORO ROAD) (EXIT 75) TO SR 1709 (HODGES CHAPEL ROAD) (EXIT 77).
TYPE OF WORK: UTILITY CONSTRUCTION

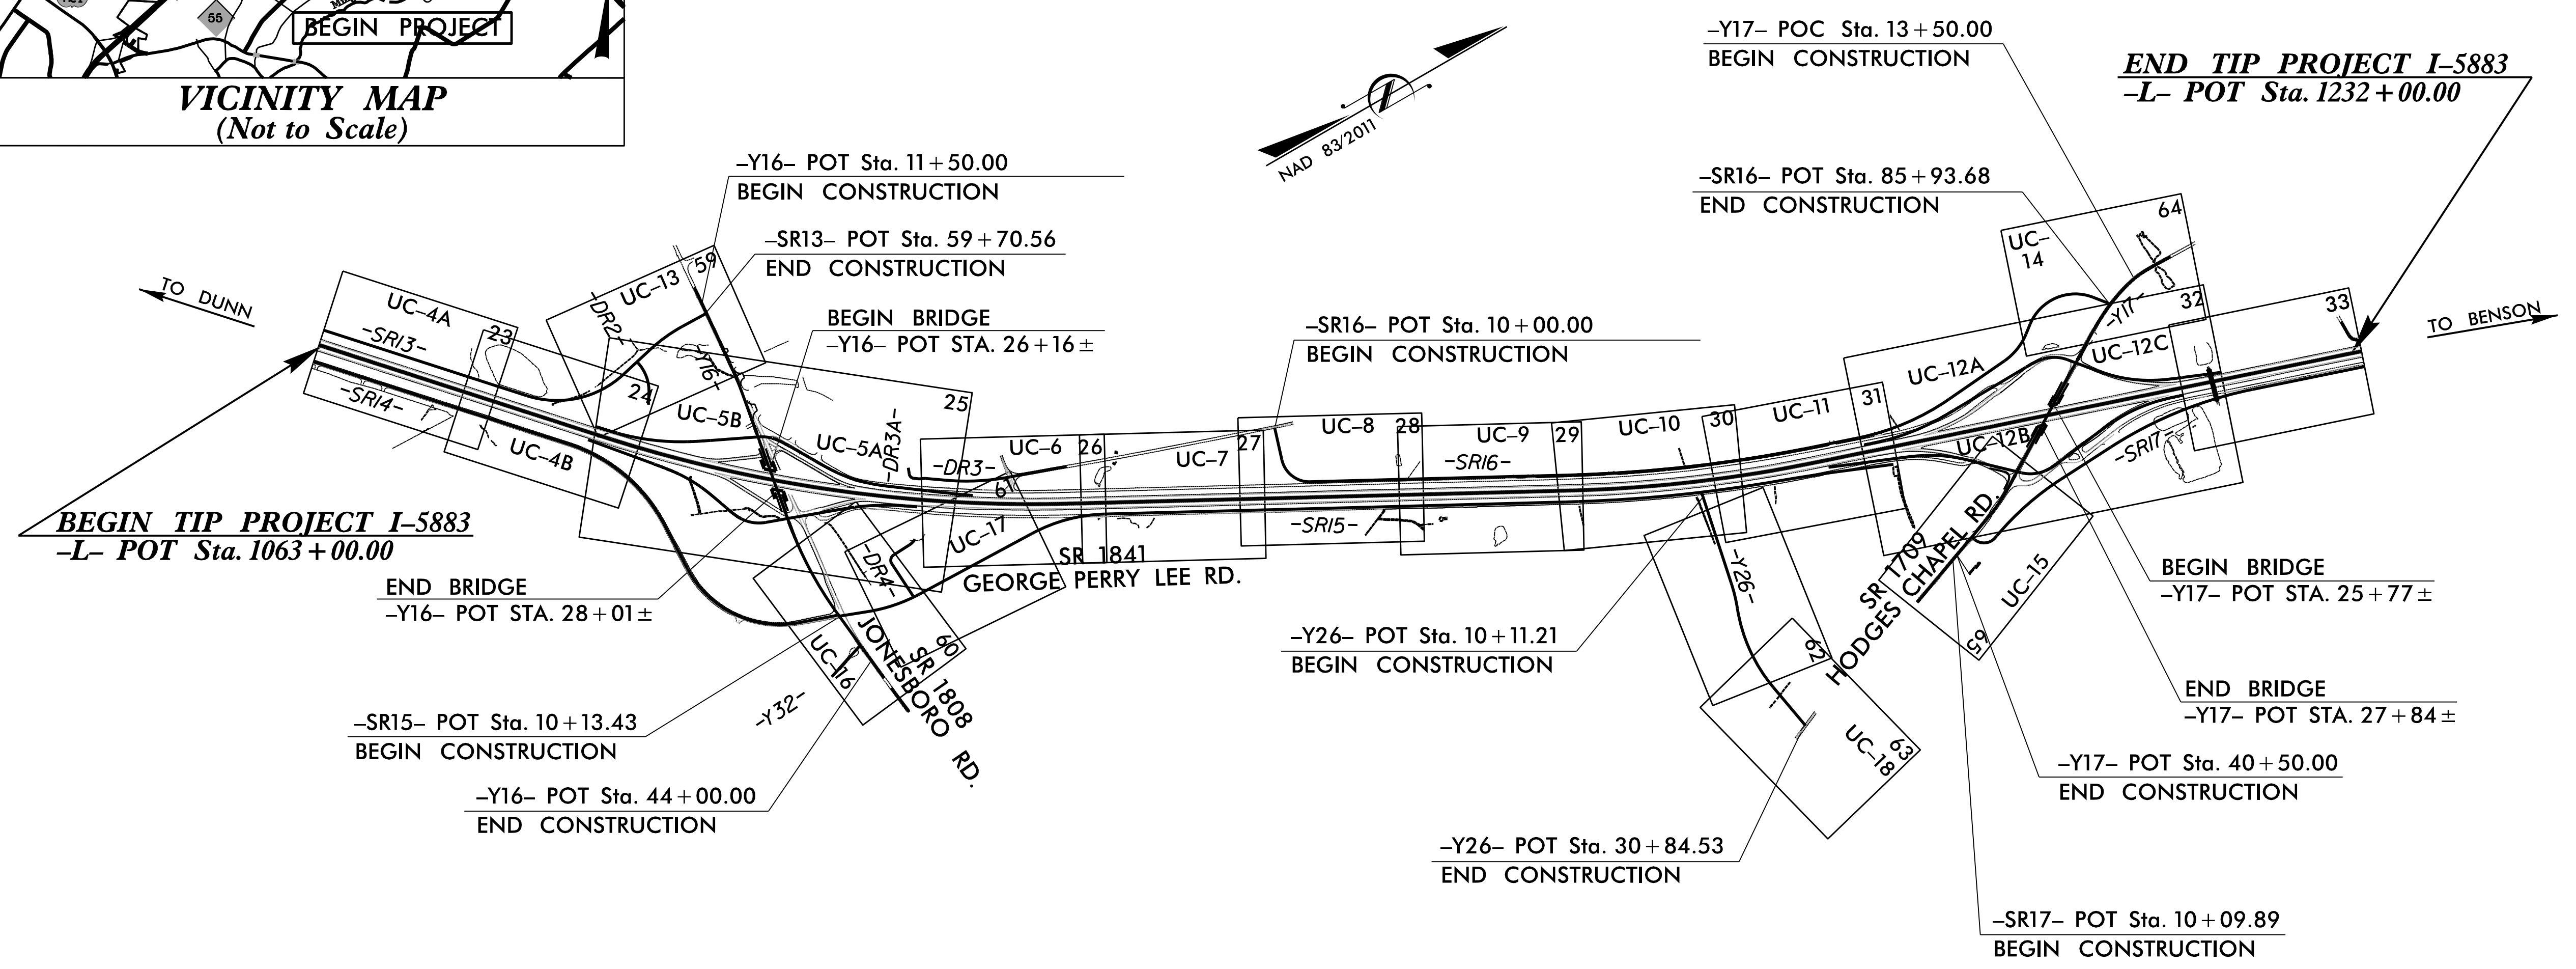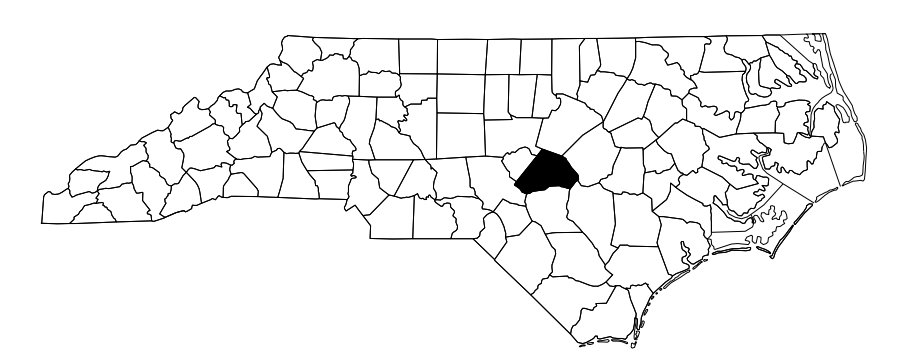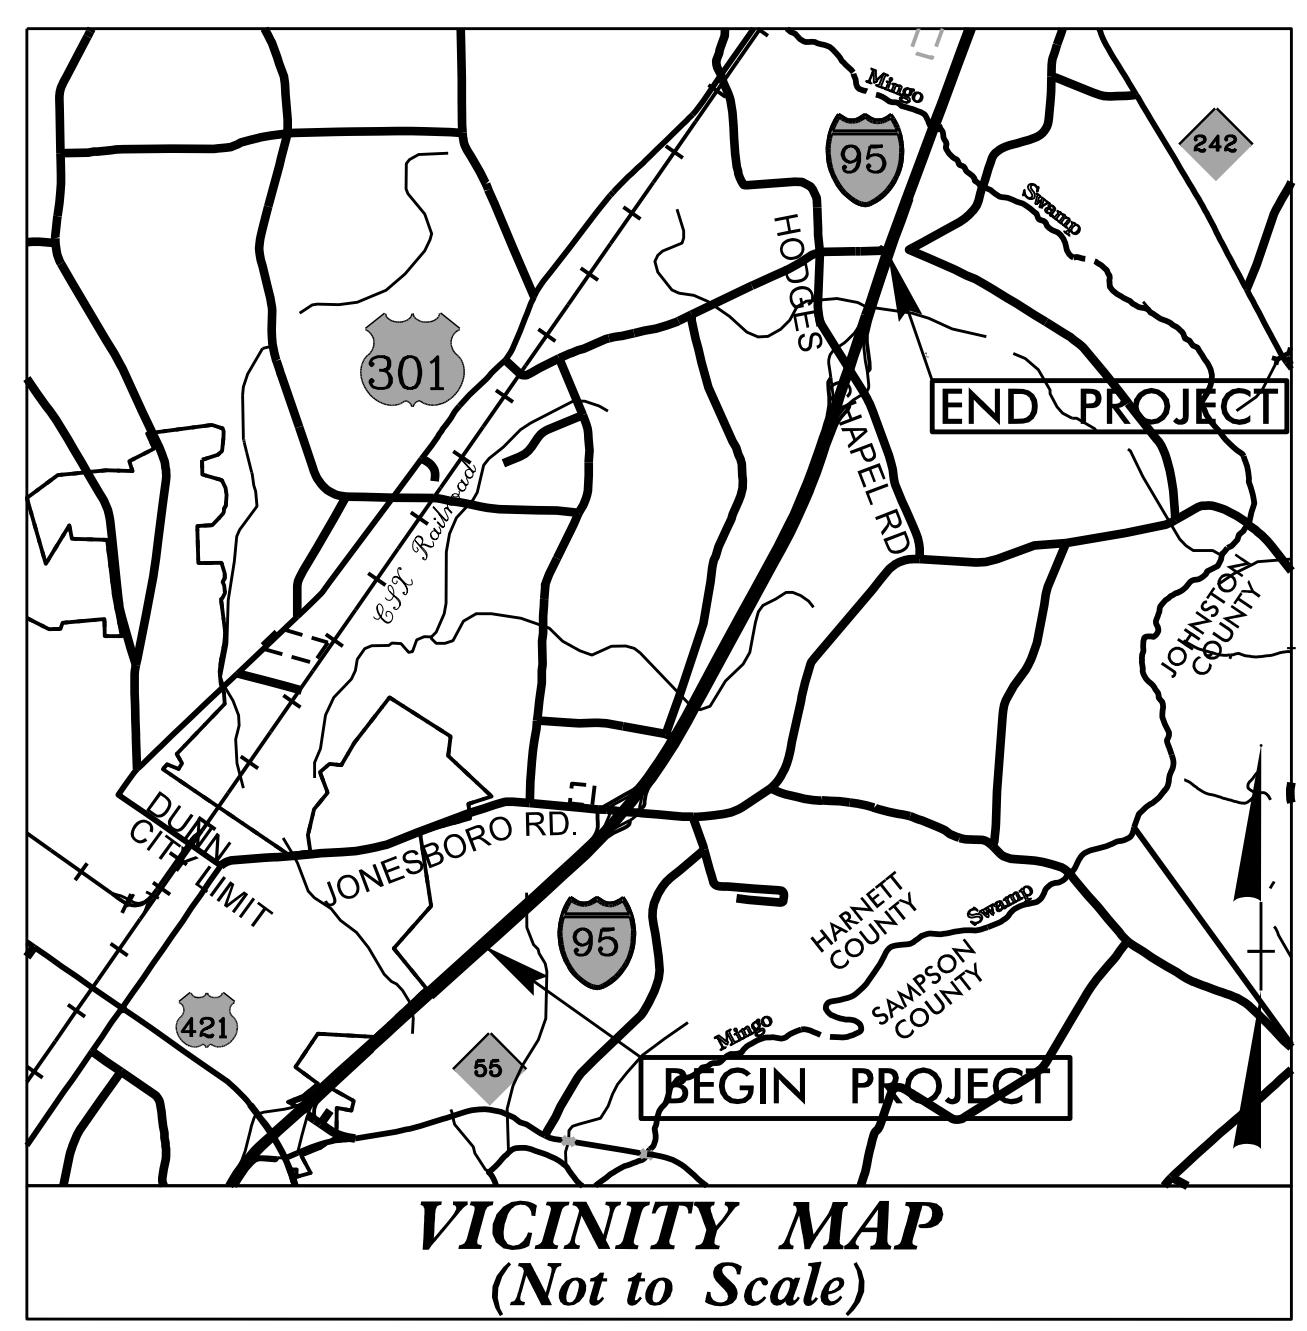

THIS IS A CONTROLLED-ACCESS PROJECT WITH ACCESS BEING LIMITED TO INTERCHANGES.

DOCUMENT NOT CONSIDERED FINAL UNLESS ALL SIGNATURES COMPLETED

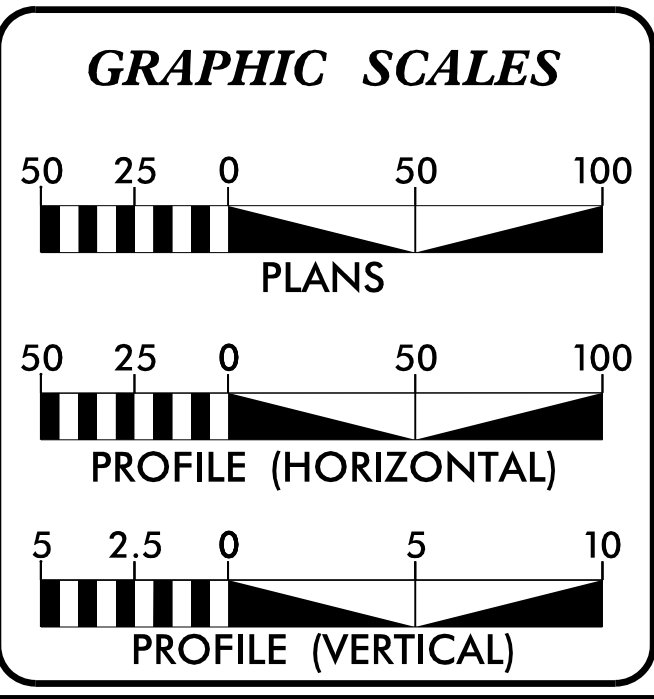

INDEX OF SHEETS

SHEET NO.:	DESCRIPTION:
UC-1	TITLE SHEET
UC-2	UTILITY SYMOLOGY
UC-3	NOTES
UC-3A THRU UC-3F	DETAILS
UC-4A THRU UC-18	UTILITY CONSTRUCTION SHEETS
UC-19 THRU UC-29	PROFILE SHEETS

WATER AND SEWER OWNERS ON PROJECT

A) WATER - HARNETT REGIONAL WATER
 B) SEWER - CITY OF DUNN
 C) SEWER - SADLER OIL

PREPARED IN THE OFFICE OF:

DAVIS • MARTIN • POWELL
ENGINEERS & SURVEYORS **dmp**

6415 OLD PLANK RD. HIGH POINT, NC 27265
 PHONE: (336)886-4821 FAX: (336)886-4458
 WWW.DMP-INC.COM LICENSE: F-0245

Randy McNeill, P.E. CONSULTANT CONTACT #1
Steve McKee, P.E. CONSULTANT CONTACT #2
Andy Larrick, P.E. CONSULTANT CONTACT #3
Ralph Lowe CONSULTANT CONTACT #4

SEAL

DIVISION OF HIGHWAYS
DIVISION 6
PO BOX 1150
FAYETTEVILLE, NC 28302
PHONE (910) 364-0600
FAX (910) 486-1959

Steve Kendall, P.E. NCDOT DIVISION 6 PROJECT DEVELOPMENT ENGINEER
Rick Handlin NCDOT DIVISION 6 UTILITY ENGINEER