
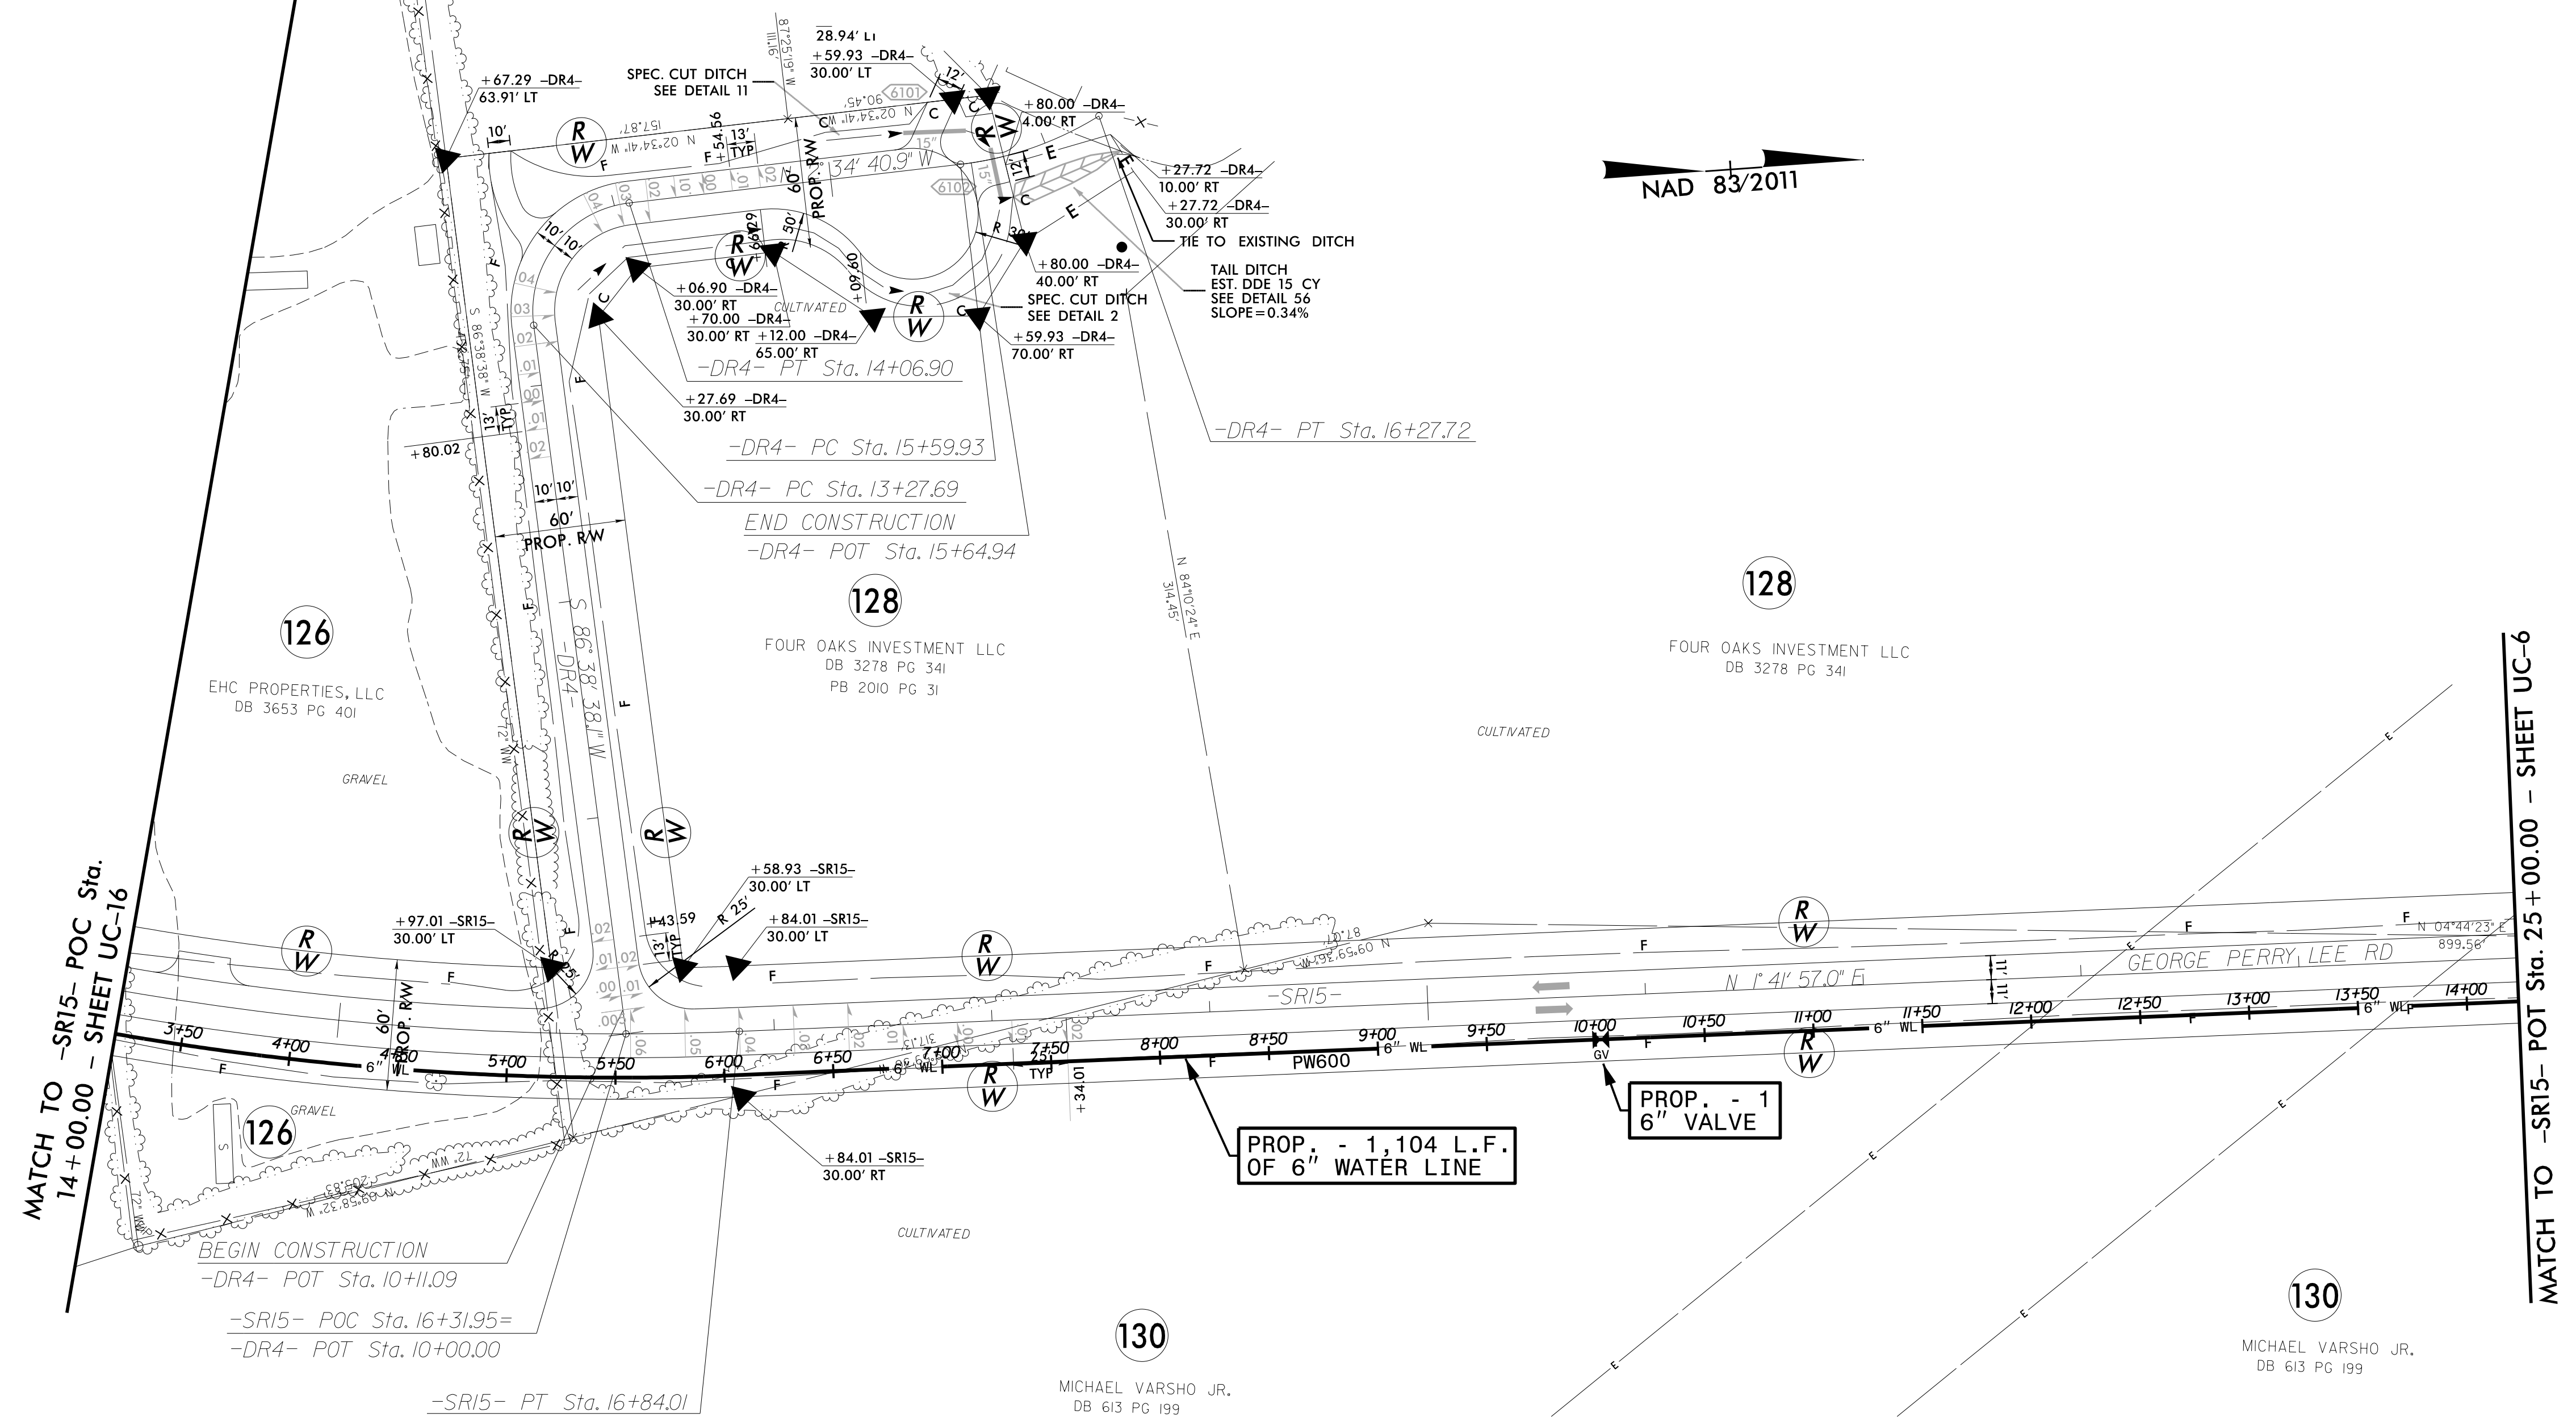


PROJECT REFERENCE NO.	SHEET NO.
I-5883	UC-17
DESIGNED BY: DMP	
DRAWN BY: DMP	
CHECKED BY: DMP	
APPROVED BY:	
REVISED:	
NORTH CAROLINA DEPARTMENT OF TRANSPORTATION	UTILITY CONSTRUCTION PLANS ONLY
UTILITIES ENGINEERING SEC. PHONE: (919) 707-6690 FAX: (919) 250-4151	

# UTILITY CONSTRUCTION

DOCUMENT NOT CONSIDERED FINAL UNLESS ALL SIGNATURES COMPLETED

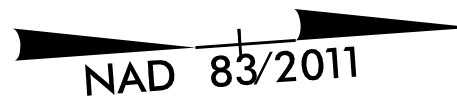

REVISIONS

MATCH TO -SR15- POC Sta. 14+00.00 - SHEET UC-16

MATCH TO -SR15- POT Sta. 25+00.00 - SHEET UC-6

-SR15-		-DR4-	
PI Sta 14+63.39	$\Delta = 19^\circ 11' 24''$ (LT)	PI Sta 13+78.37	$\Delta = 90^\circ 46' 41''$ (RT)
D = 4' 18' 29"	L = 445.45'	PI Sta 15+94.38	$\Delta = 25^\circ 13' 17''$ (LT)
T = 224.83'	R = 1330.00'	D = 114' 35' 30"	D = 37' 12' 18"
SE = 0.06		L = 79.22'	L = 67.79'
		T = 50.68'	T = 34.45'
		R = 50.00'	R = 154.00'
		SE = 0.04	SE = NC