


5/14/20

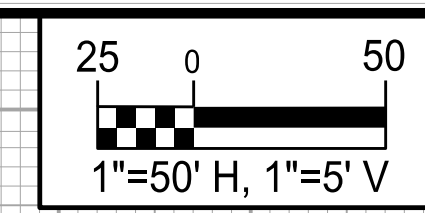


PROJECT REFERENCE NO. I-5883	SHEET NO. UC-23
DESIGNED BY: DMP	
DRAWN BY: DMP	
CHECKED BY: DMP	
APPROVED BY:	
REVISED:	
NORTH CAROLINA DEPARTMENT OF TRANSPORTATION UTILITIES ENGINEERING SEC. PHONE: (919) 707-6690 FAX: (919) 250-4151	
UTILITY CONSTRUCTION PLANS ONLY	


UTILITY CONSTRUCTION

**DOCUMENT NOT CONSIDERED FINAL
UNLESS ALL SIGNATURES COMPLETED**

REVISIONS

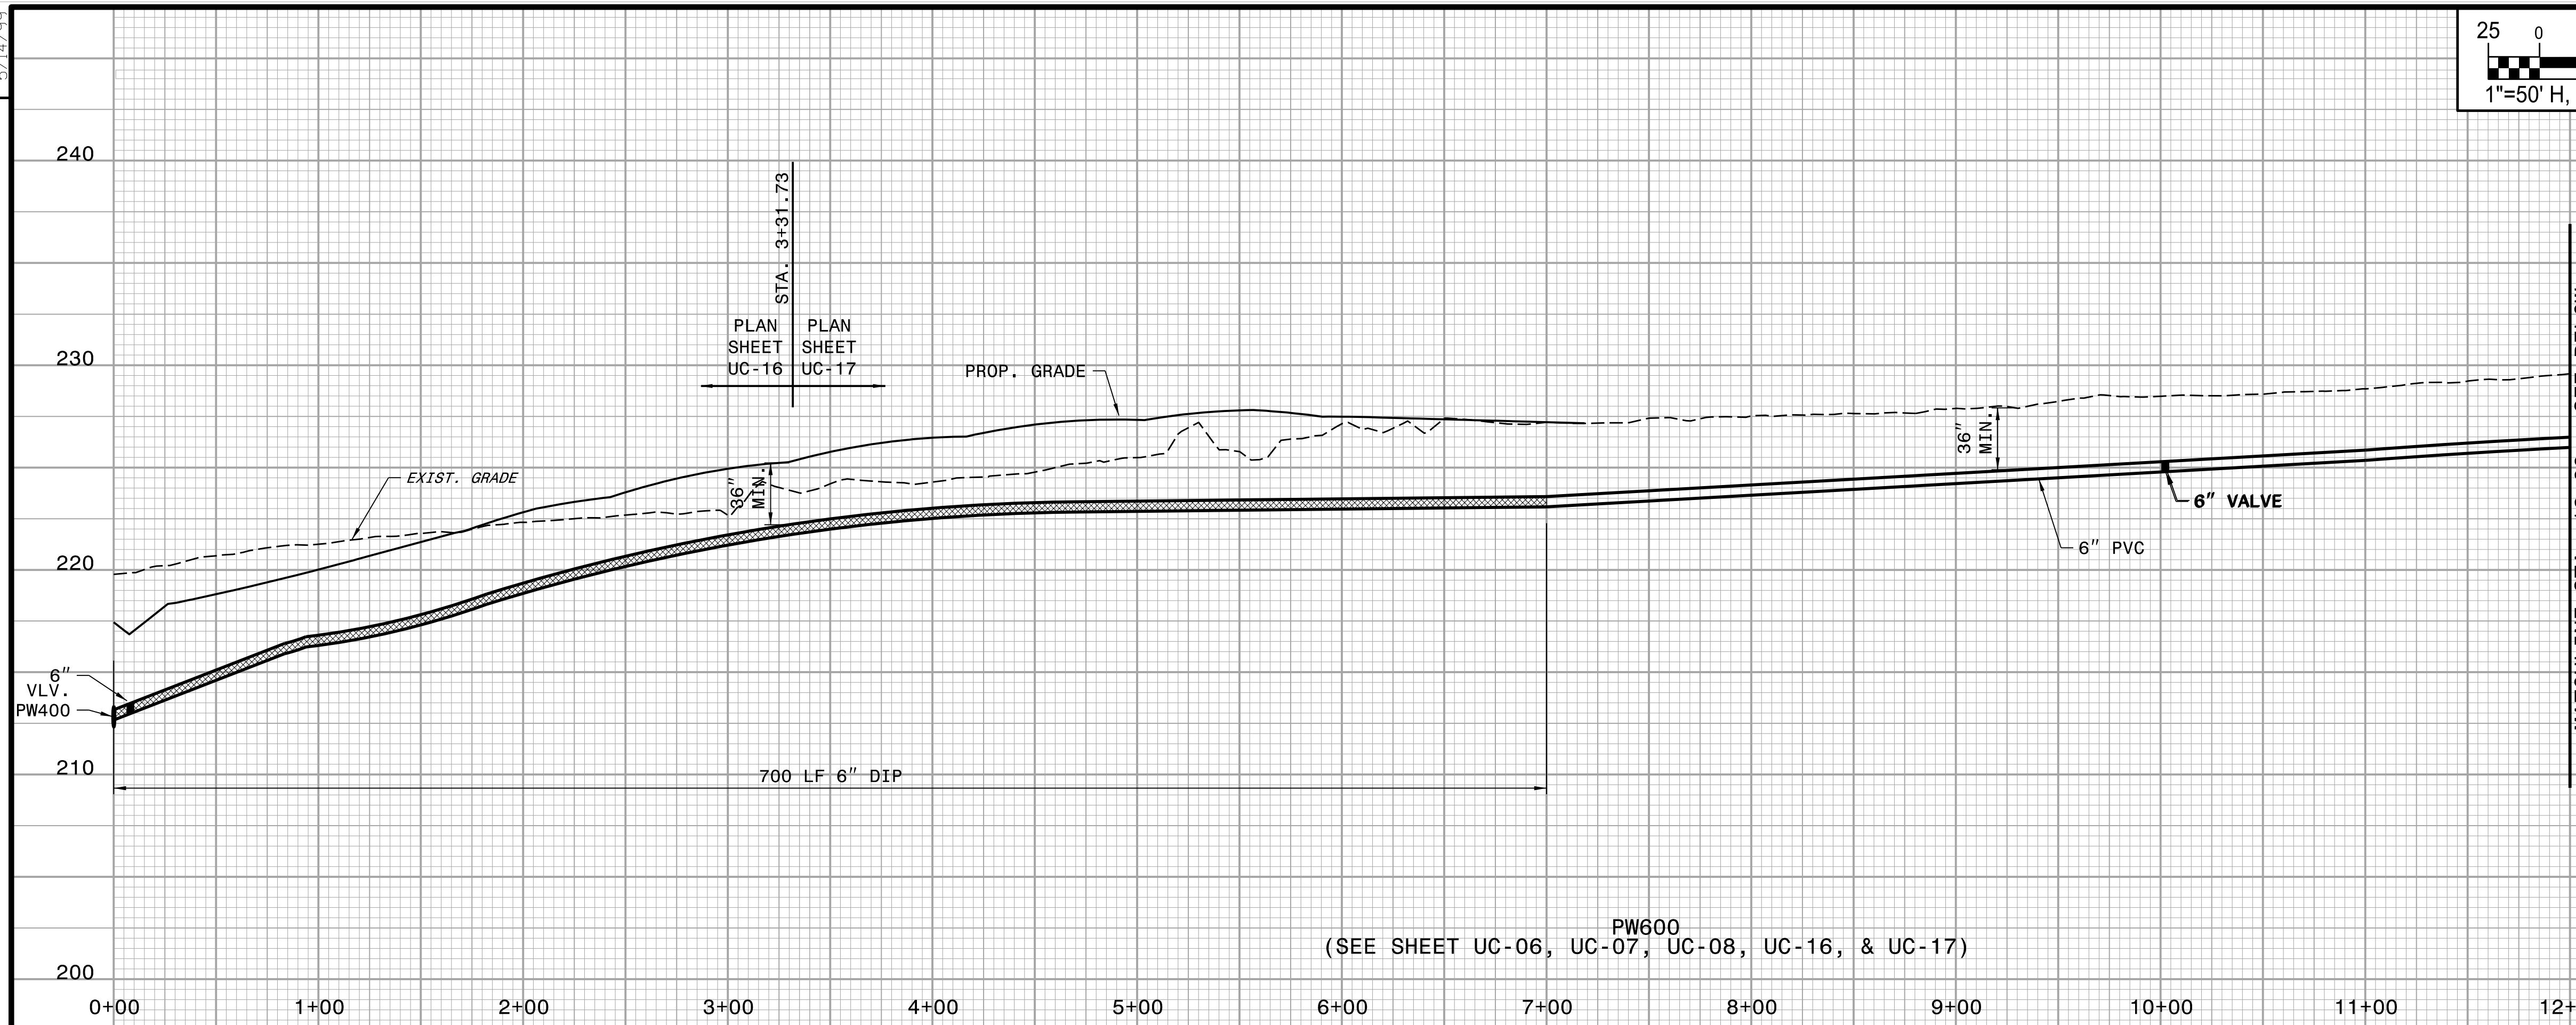

PW600
(SEE SHEET UC-06, UC-07, UC-08, UC-16, & UC-17)

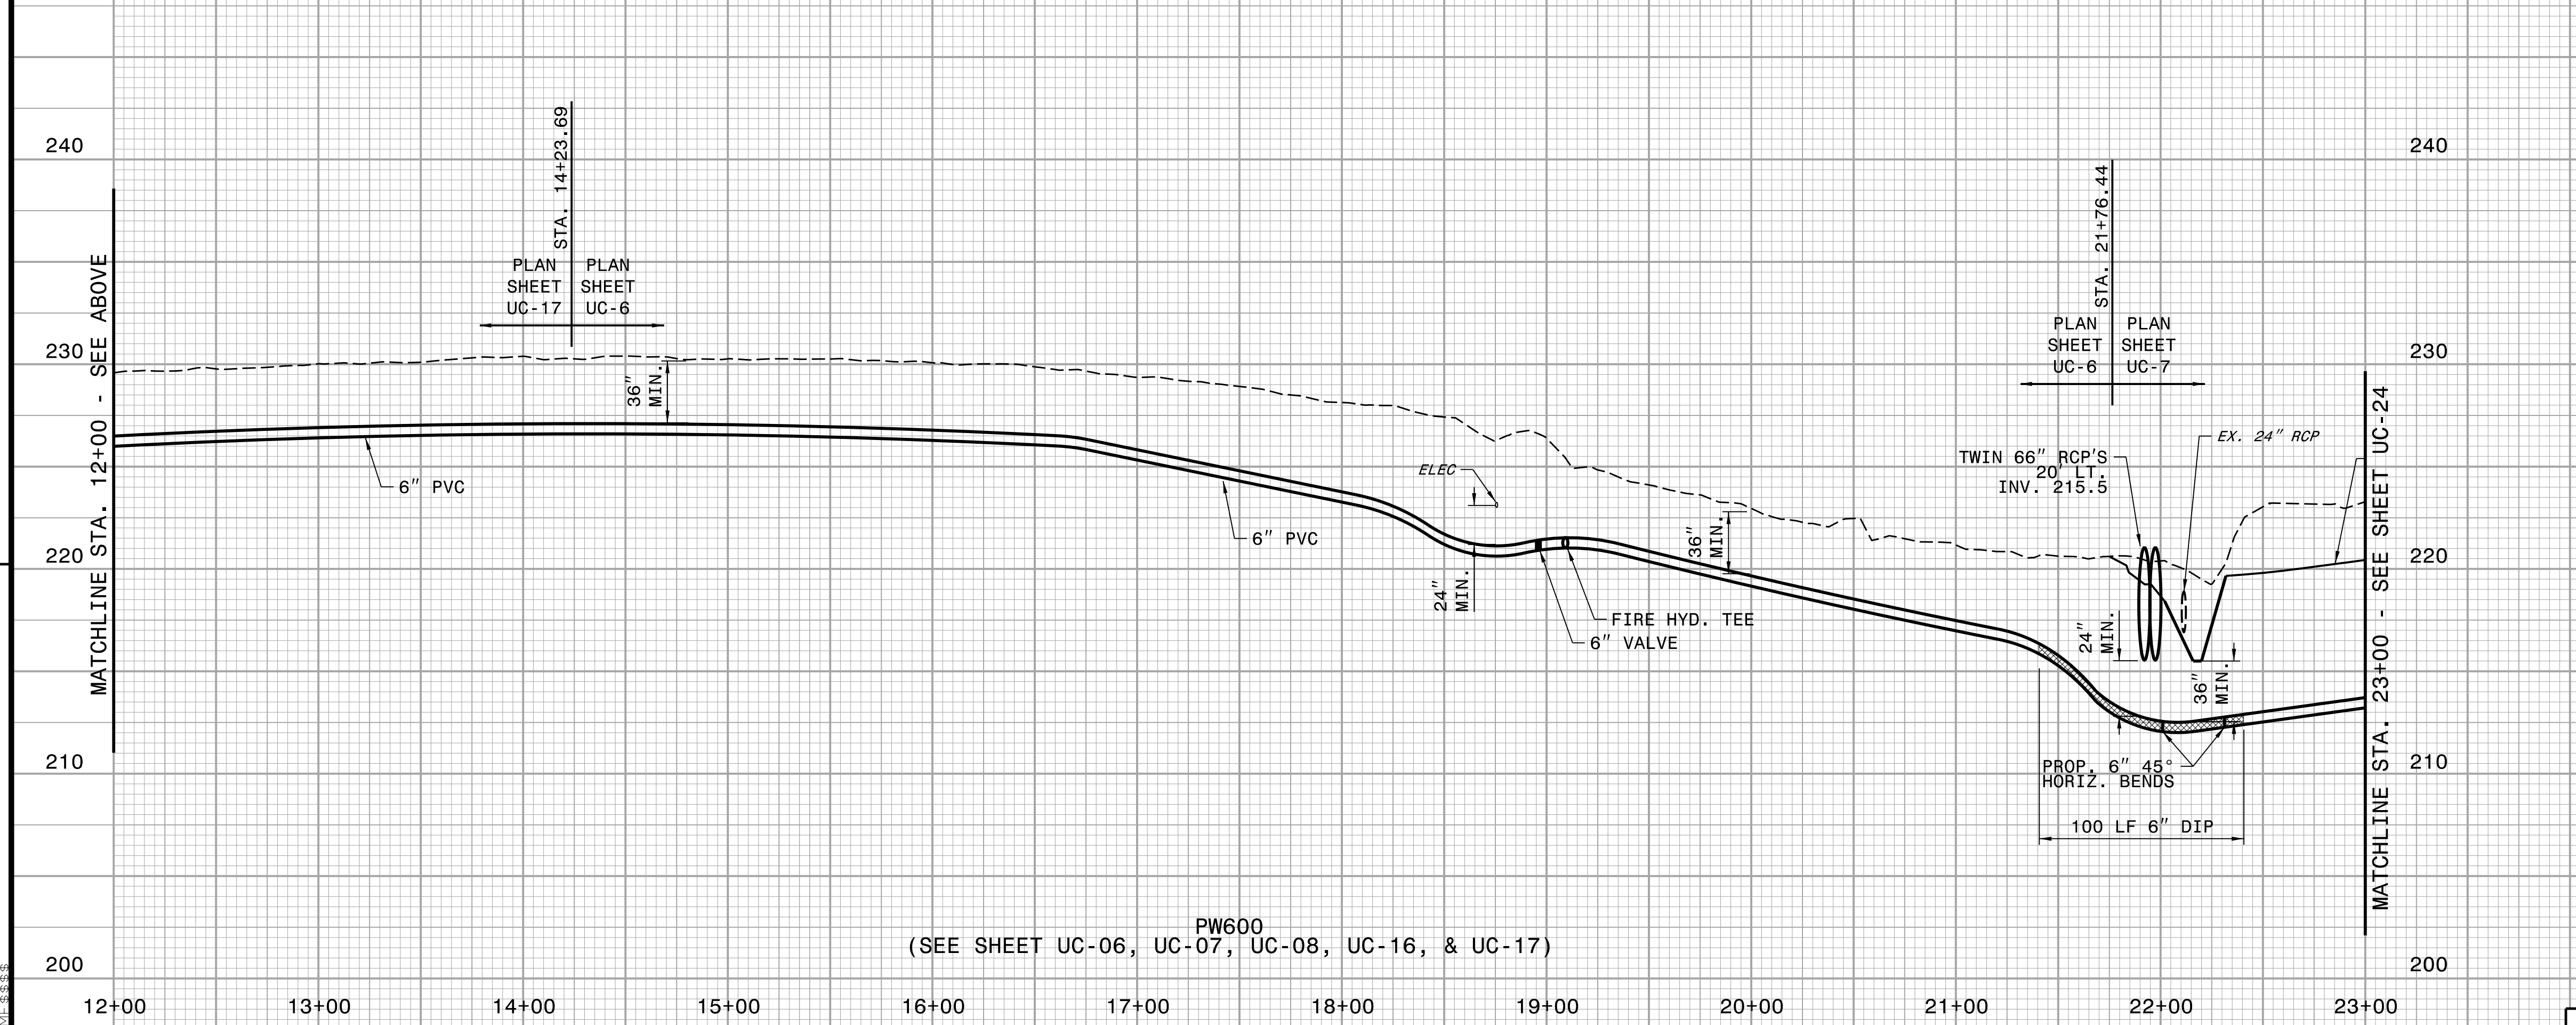

PW600
(SEE SHEET UC-06, UC-07, UC-08, UC-16, & UC-17)