


5/14/99

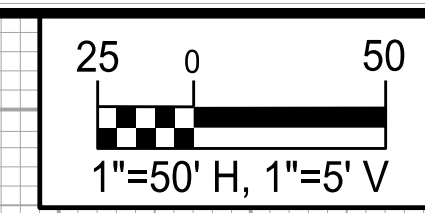


PROJECT REFERENCE NO. I-5883	SHEET NO. UC-24
DESIGNED BY: DMP	
DRAWN BY: DMP	
CHECKED BY: DMP	
APPROVED BY:	
REVISED:	
NORTH CAROLINA DEPARTMENT OF TRANSPORTATION	
UTILITIES ENGINEERING SEC. PHONE: (919) 707-6690 FAX: (919) 250-4151	UTILITY CONSTRUCTION PLANS ONLY


UTILITY CONSTRUCTION

DOCUMENT NOT CONSIDERED FINAL UNLESS ALL SIGNATURES COMPLETED

REVISIONS

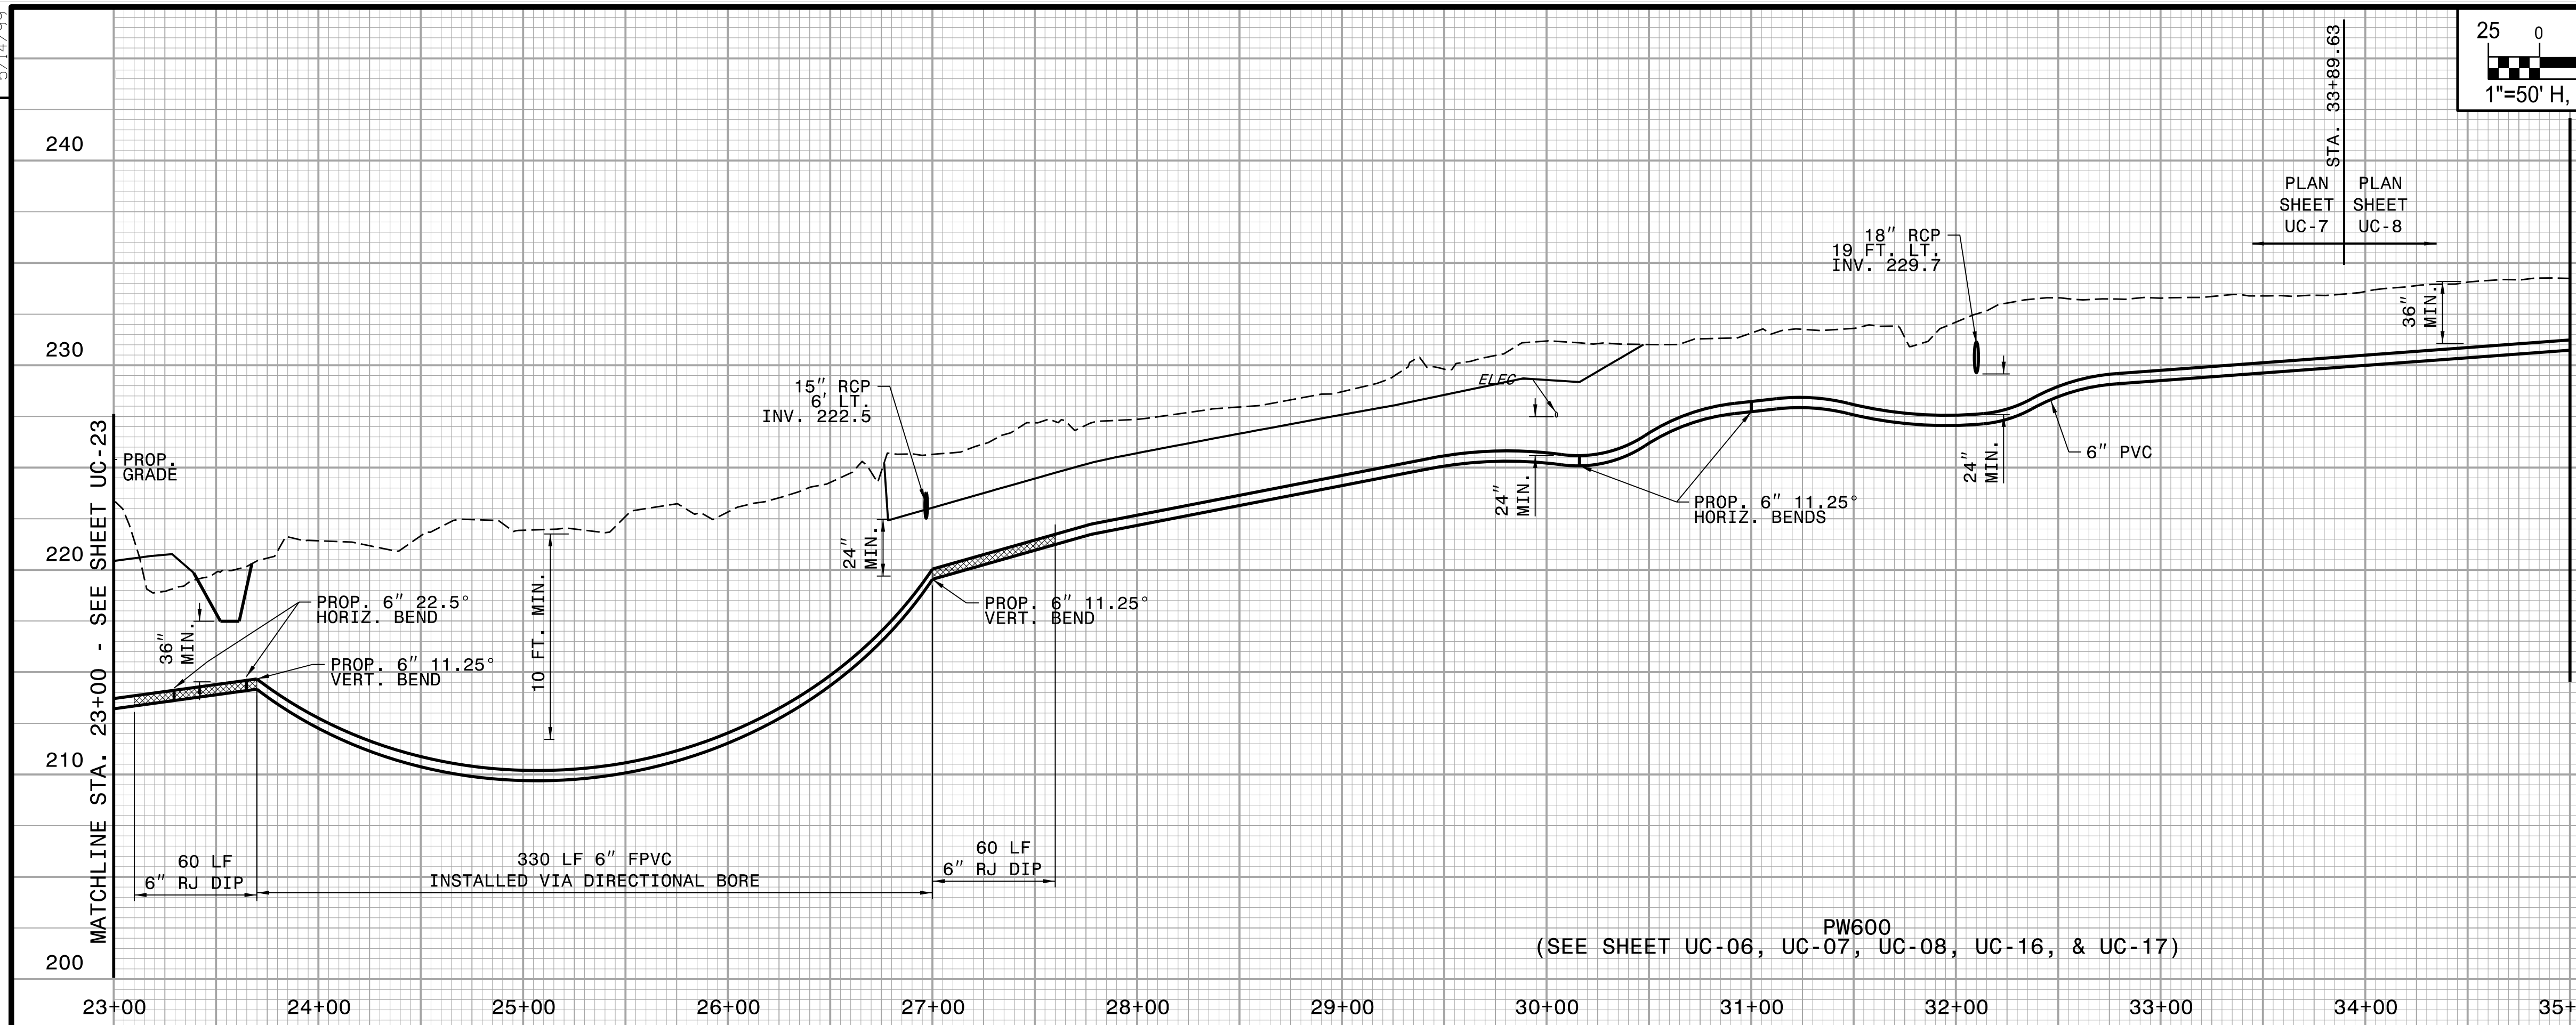

PW600
(SEE SHEET UC-06, UC-07, UC-08, UC-16, & UC-17)

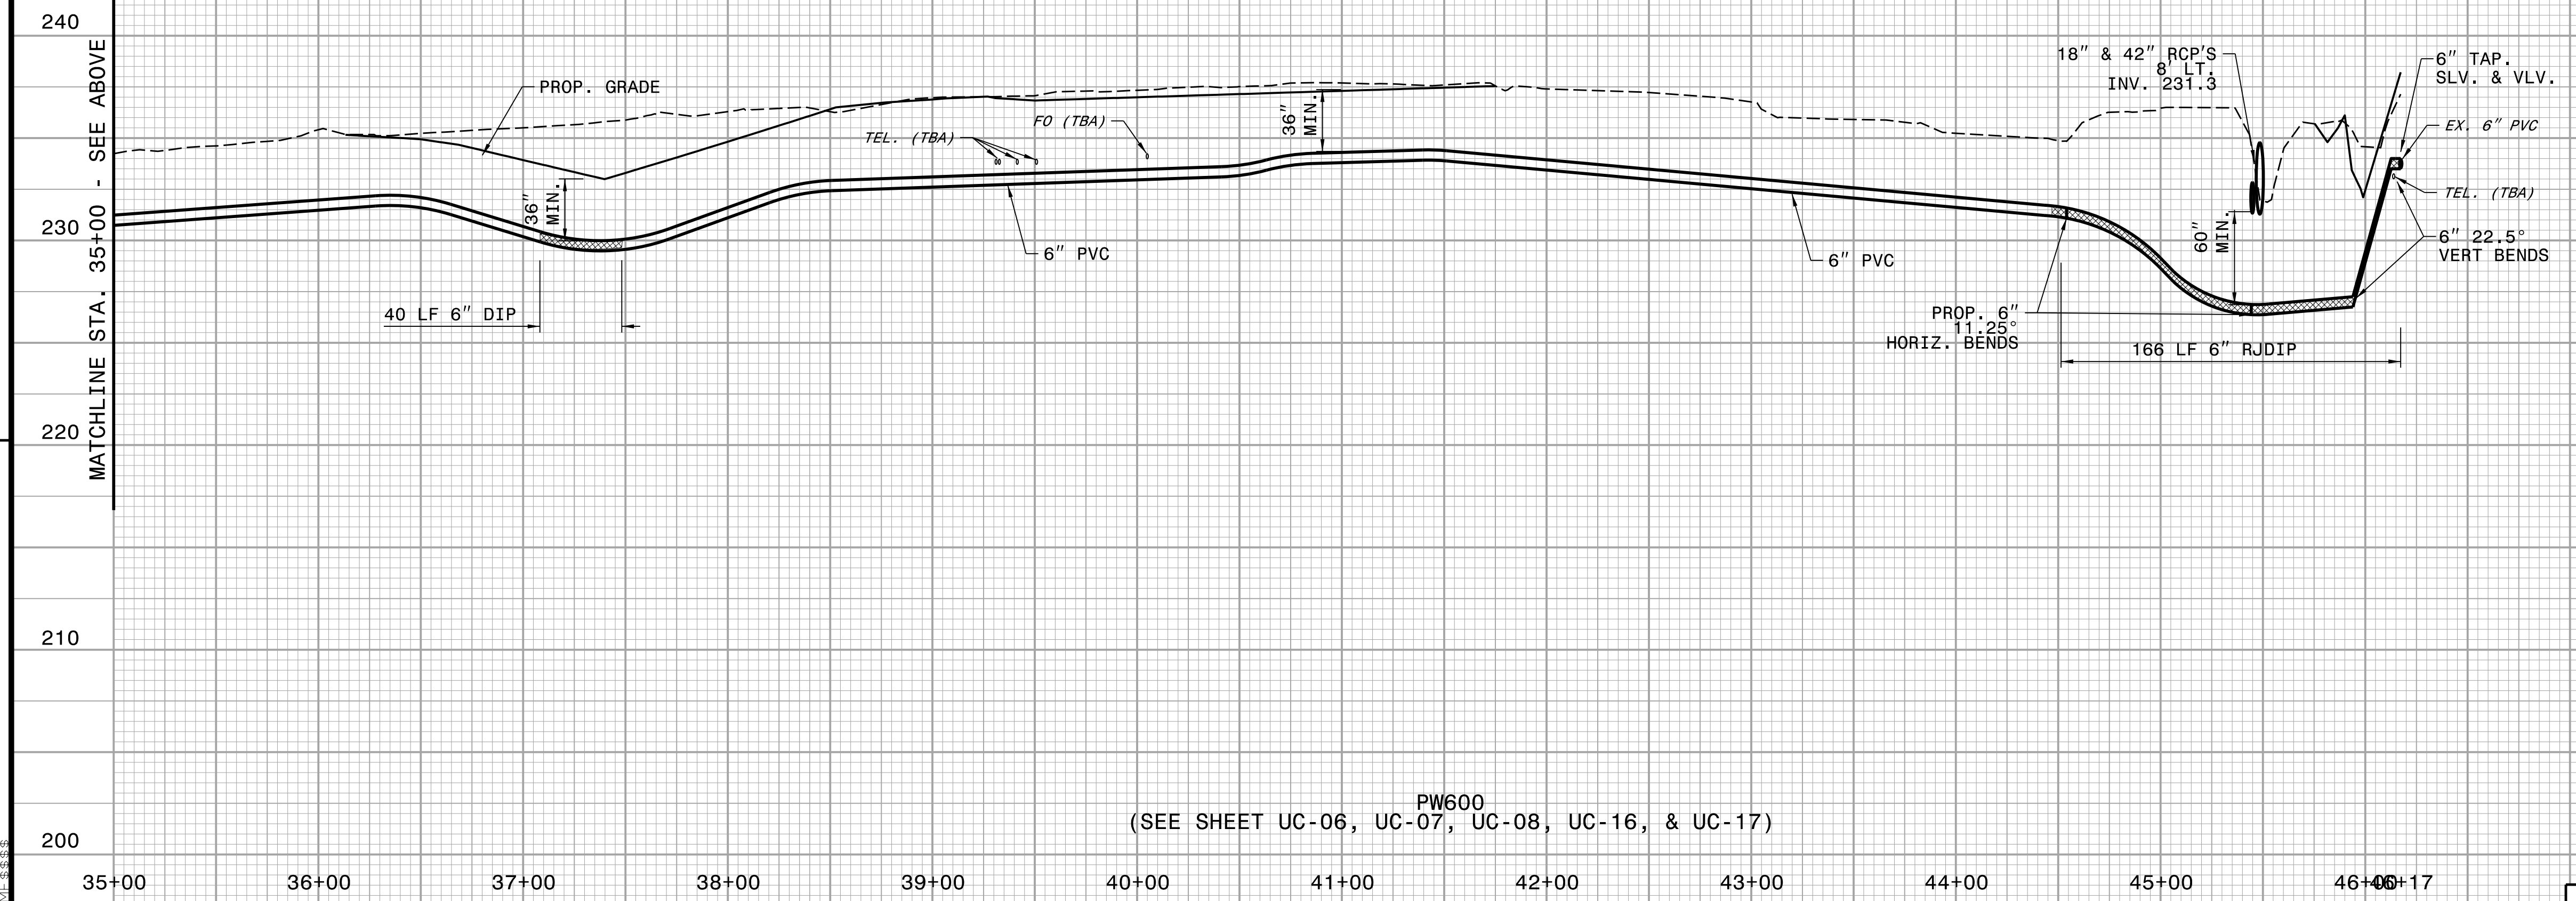

PW600
(SEE SHEET UC-06, UC-07, UC-08, UC-16, & UC-17)