


5/14/99

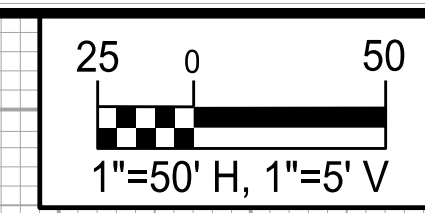

PROJECT REFERENCE NO. I-5883	SHEET NO. UC-28
DESIGNED BY: DMP	
DRAWN BY: DMP	
CHECKED BY: DMP	
APPROVED BY:	
REVISED:	
NORTH CAROLINA DEPARTMENT OF TRANSPORTATION	
UTILITIES ENGINEERING SEC. PHONE: (919) 707-6690 FAX: (919) 250-4151	UTILITY CONSTRUCTION PLANS ONLY


UTILITY CONSTRUCTION

**DOCUMENT NOT CONSIDERED FINAL
UNLESS ALL SIGNATURES COMPLETED**

REVISIONS



PW1000
(SEE SHEET UC-11, UC-12A, & UC-14)

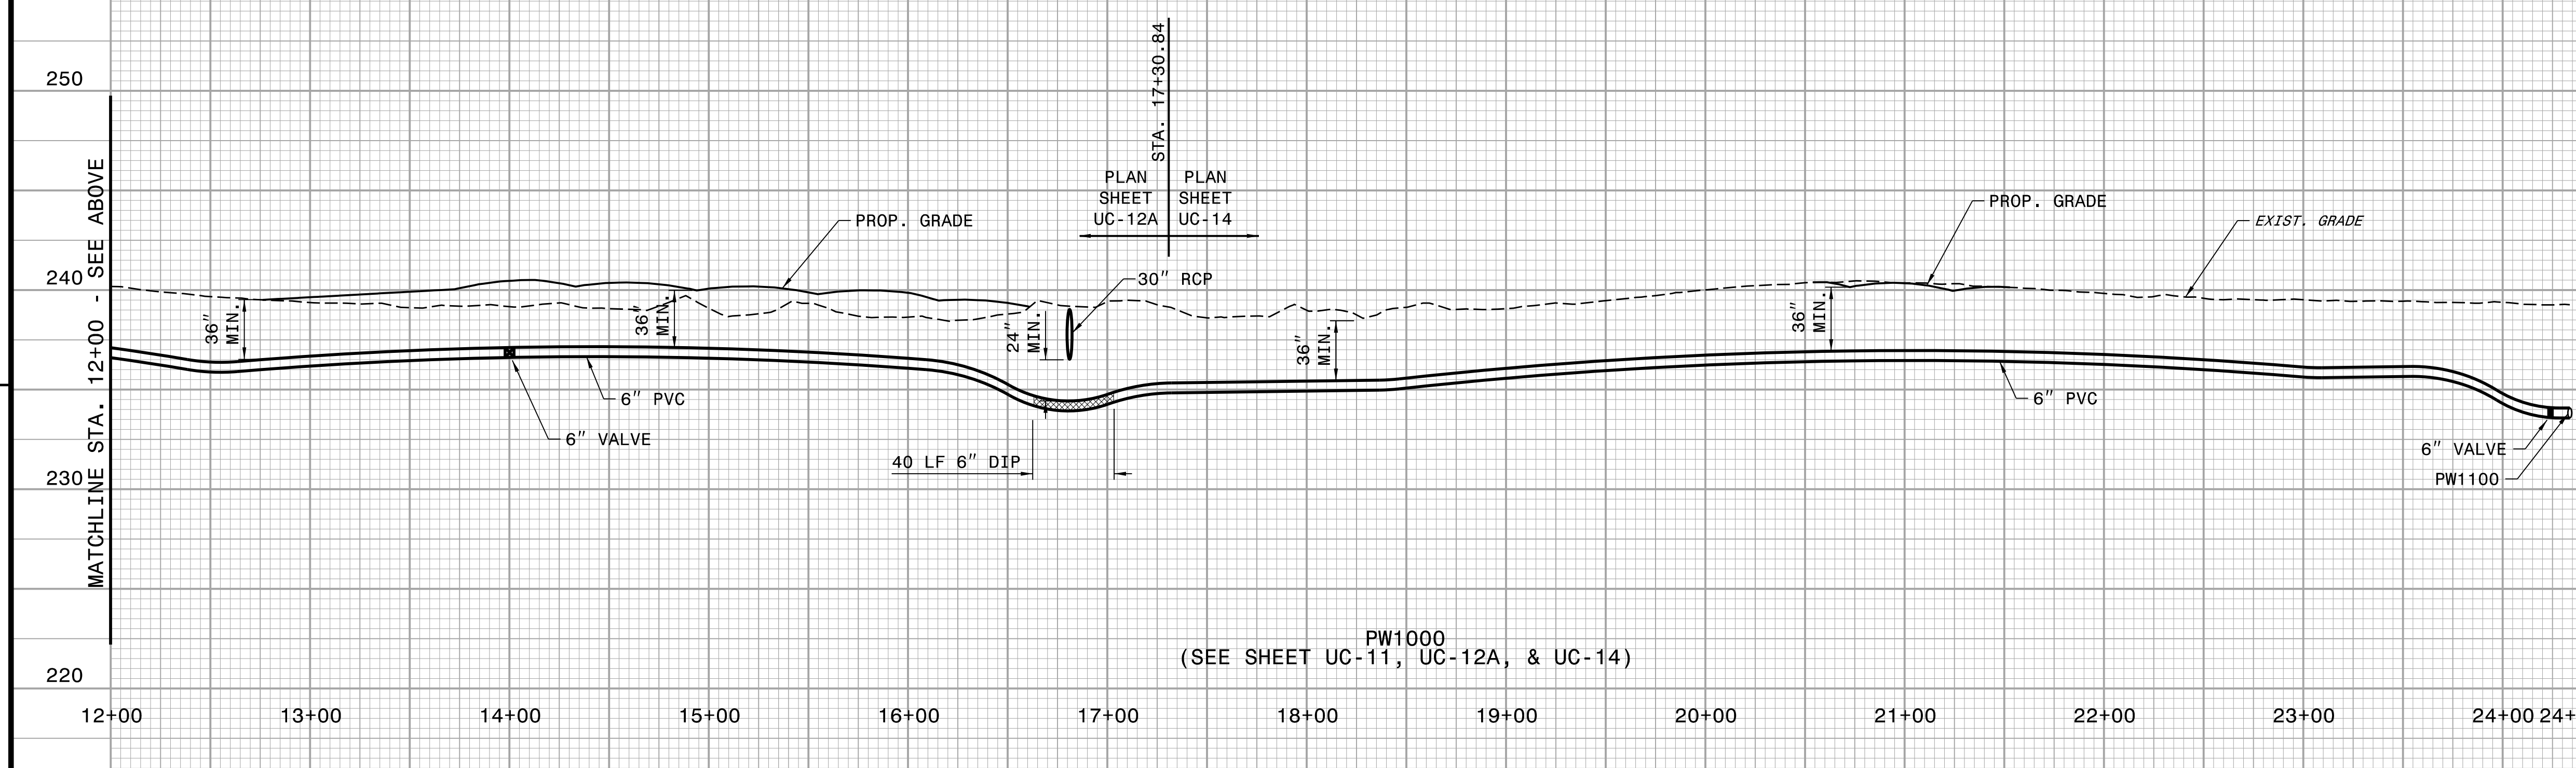

PW1000
(SEE SHEET UC-11, UC-12A, & UC-14)