


6/23/16

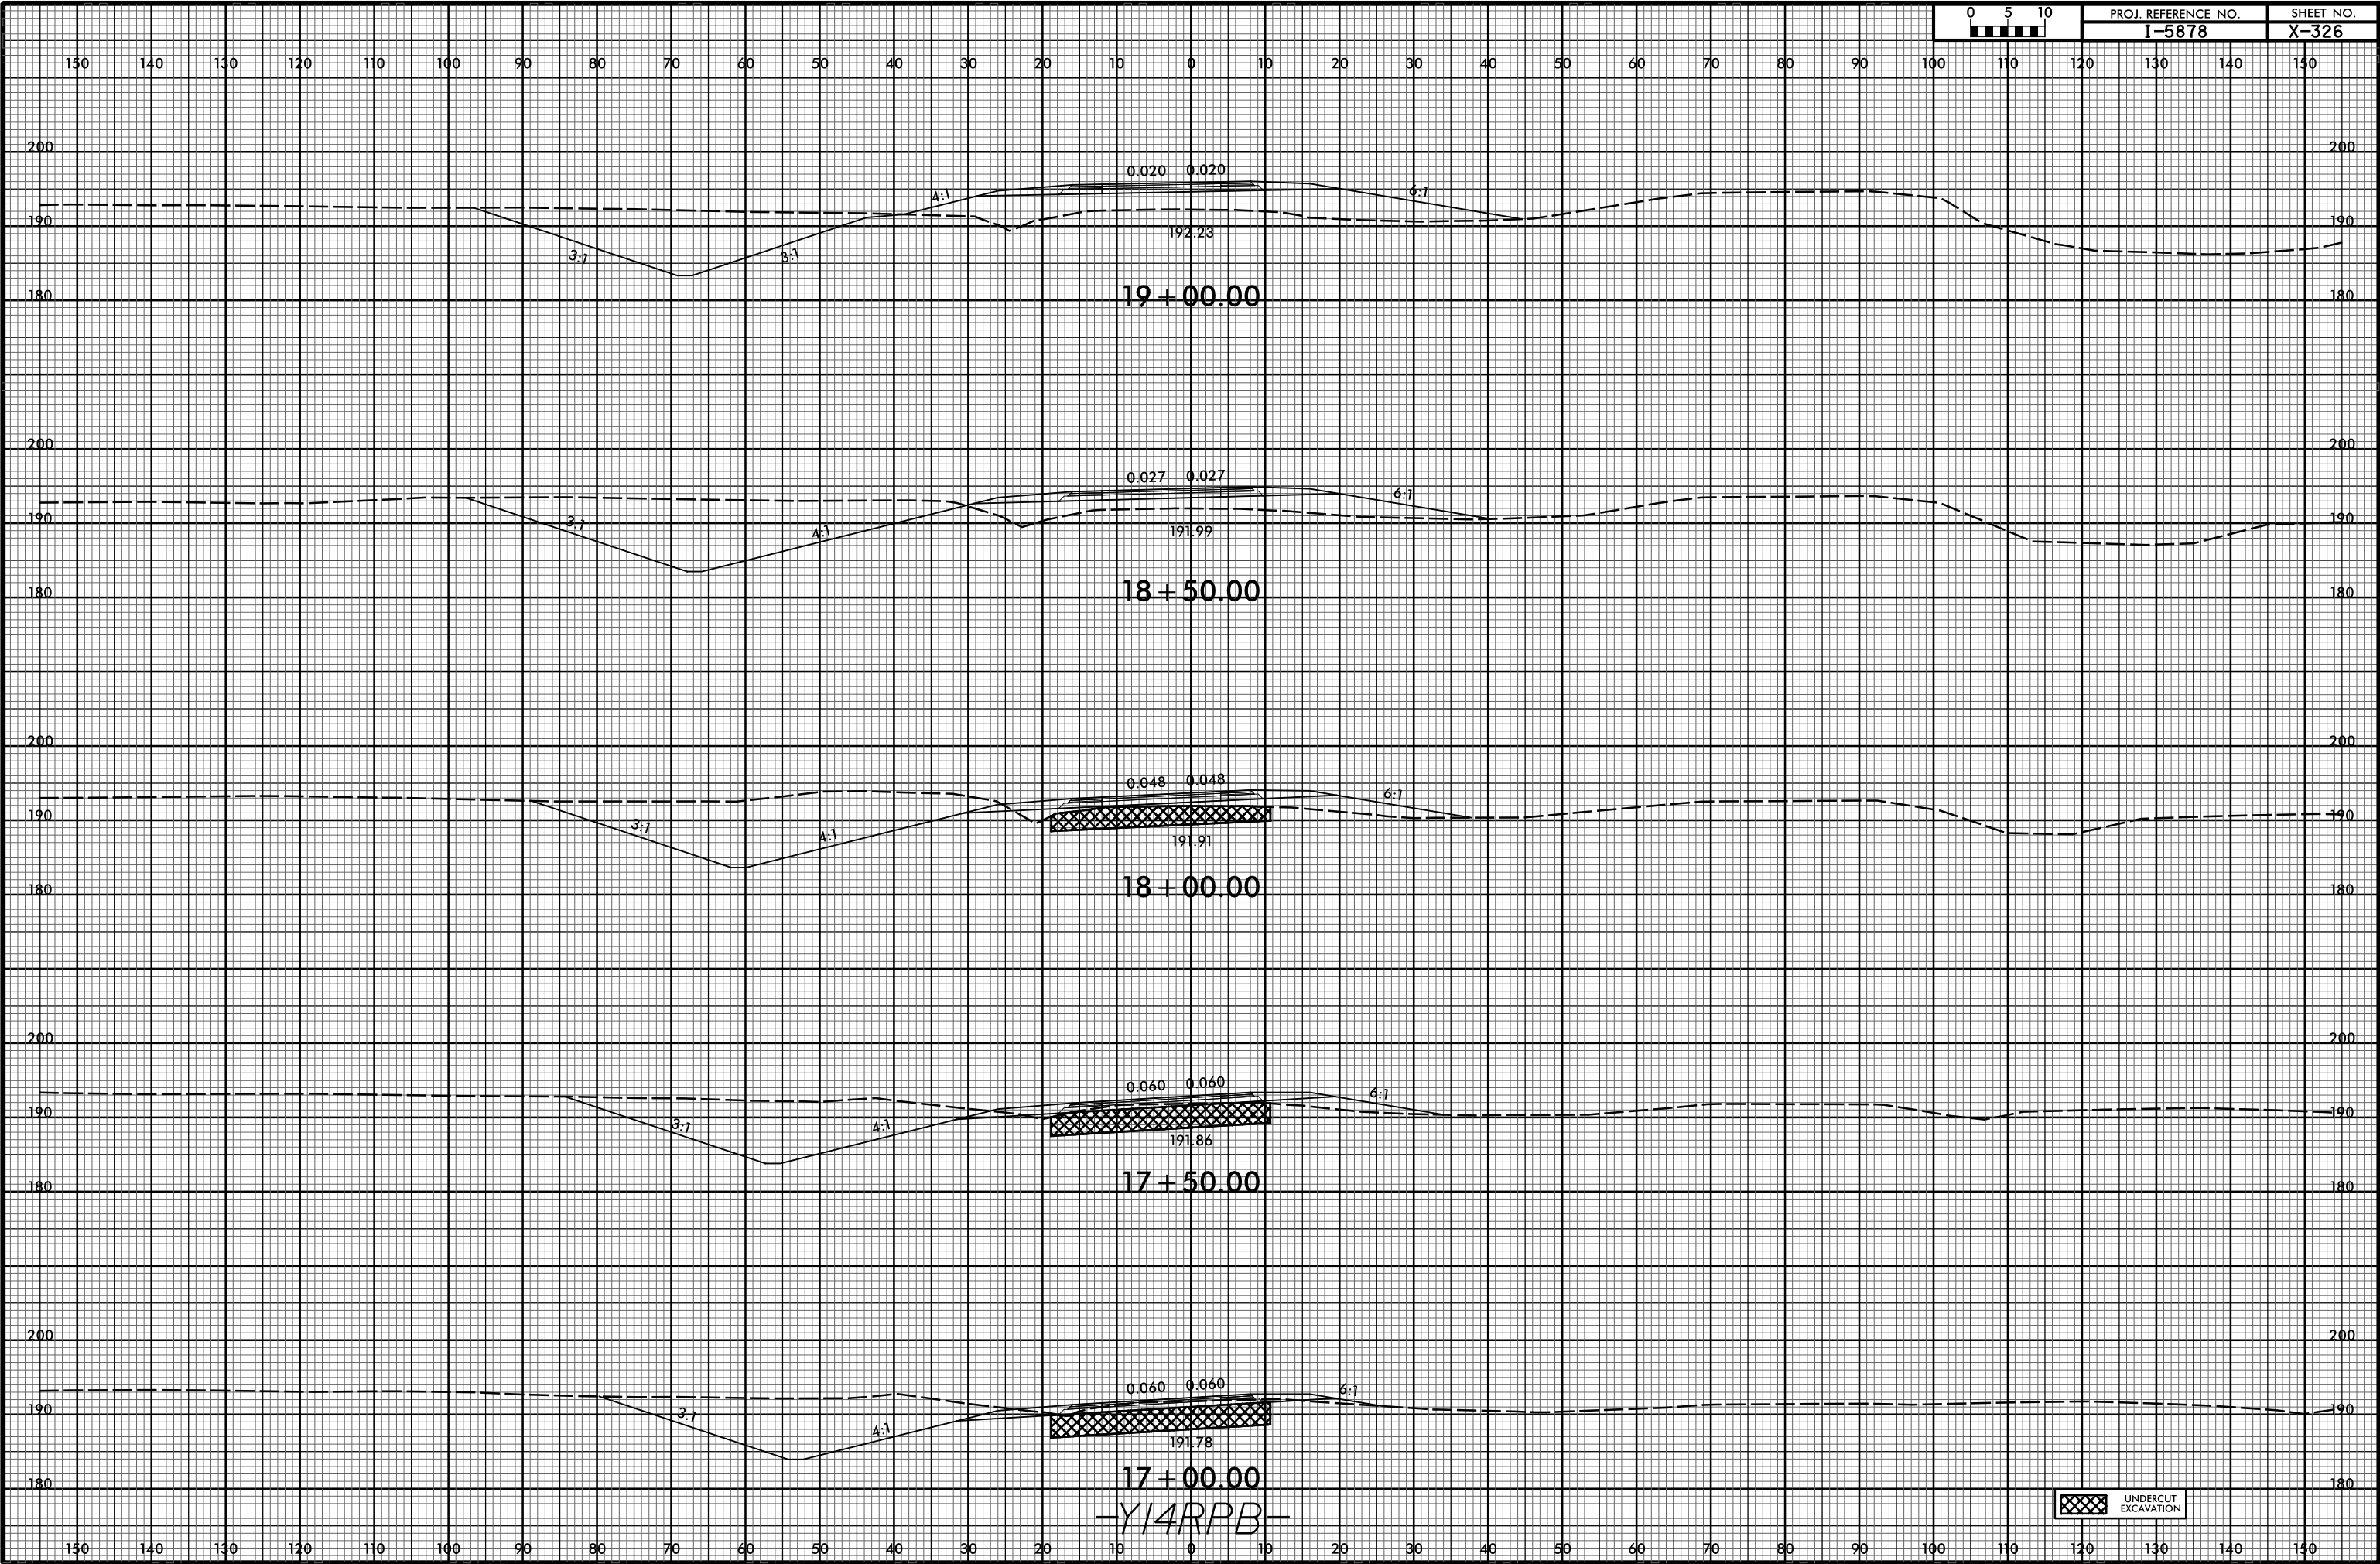

PROJ. REFERENCE NO.
I-5878

SHEET NO.
X-326



UNDERCUT EXCAVATION

I:\MAP-2021\19136
F:\Roadway\XSC\I-5878B\RDY_XPL_Y14RPB.dgn
\$\$\$\$\$USERNAME\$\$\$\$\$