


6/23/16



PROJ. REFERENCE NO.
I-5986B

SHEET NO.
X-350

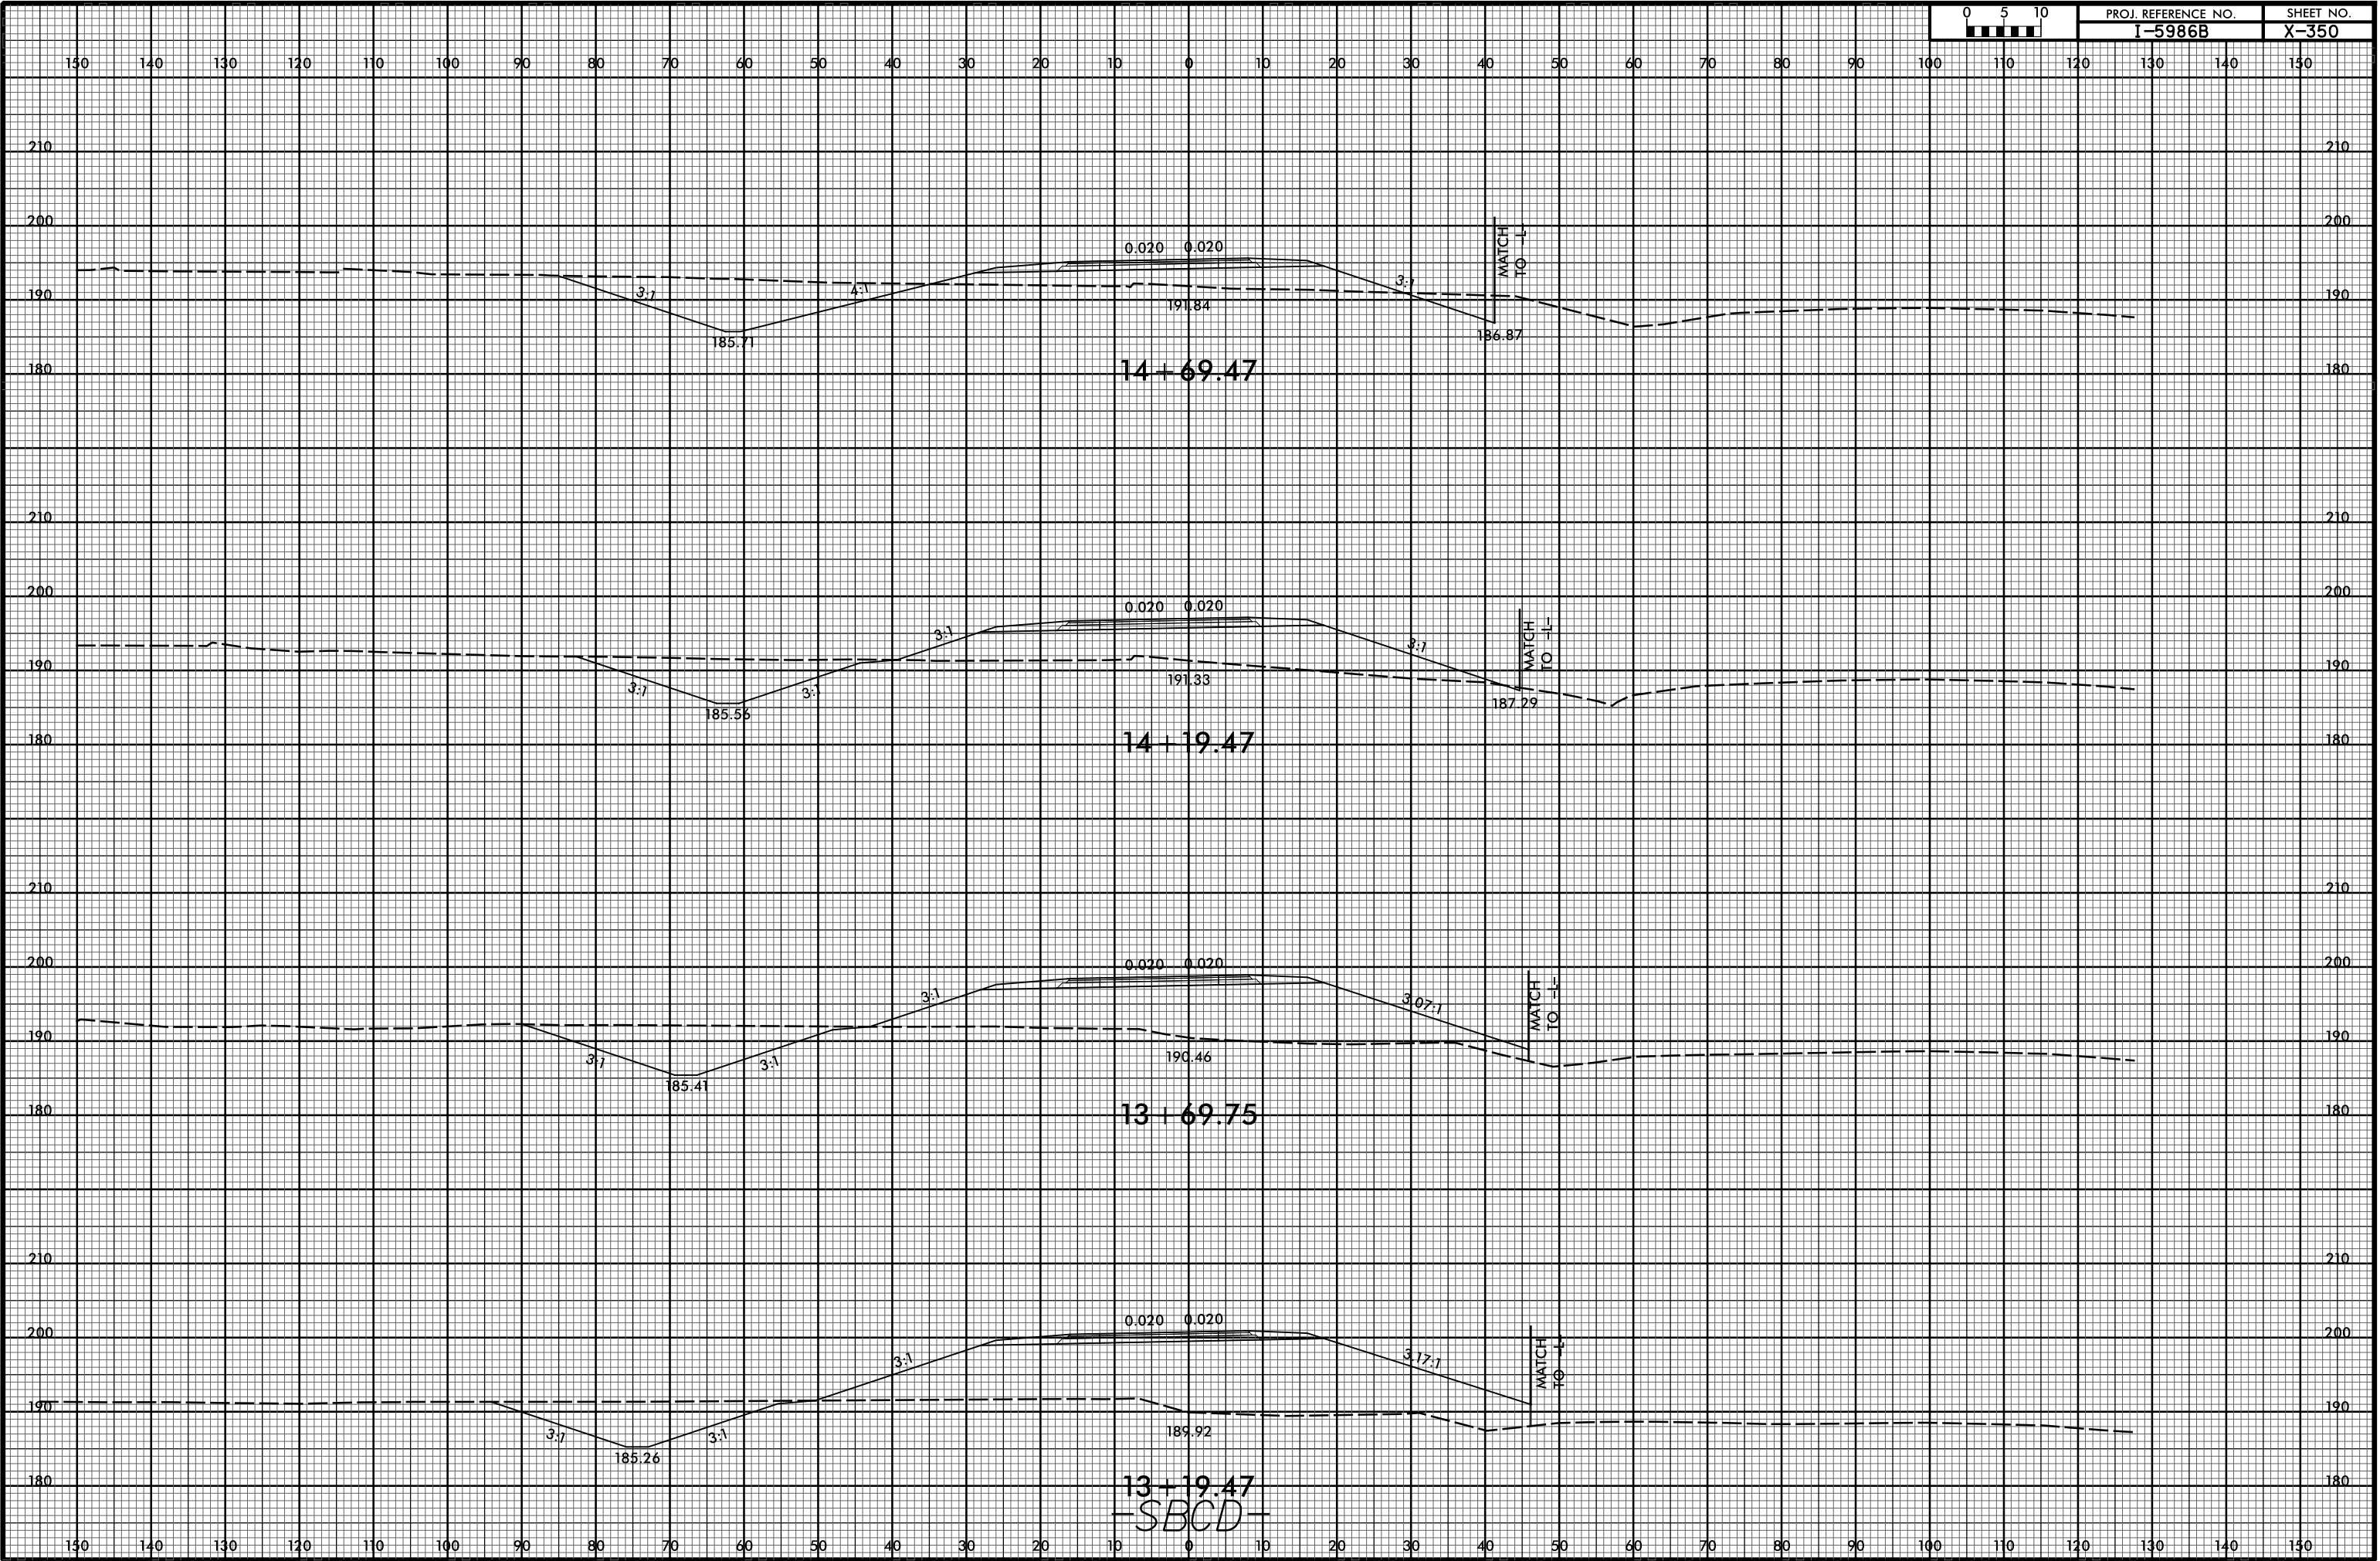

I:\MAP-2021\1937
F:\Roadway\XSC\I-5986B_RDY_XPL_SBCD.dgn
\$\$\$\$\$SERNAME\$\$\$\$\$

13+19.47
-SBCD-