


6/23/16



PROJ. REFERENCE NO.
I-5878

SHEET NO.
X-352

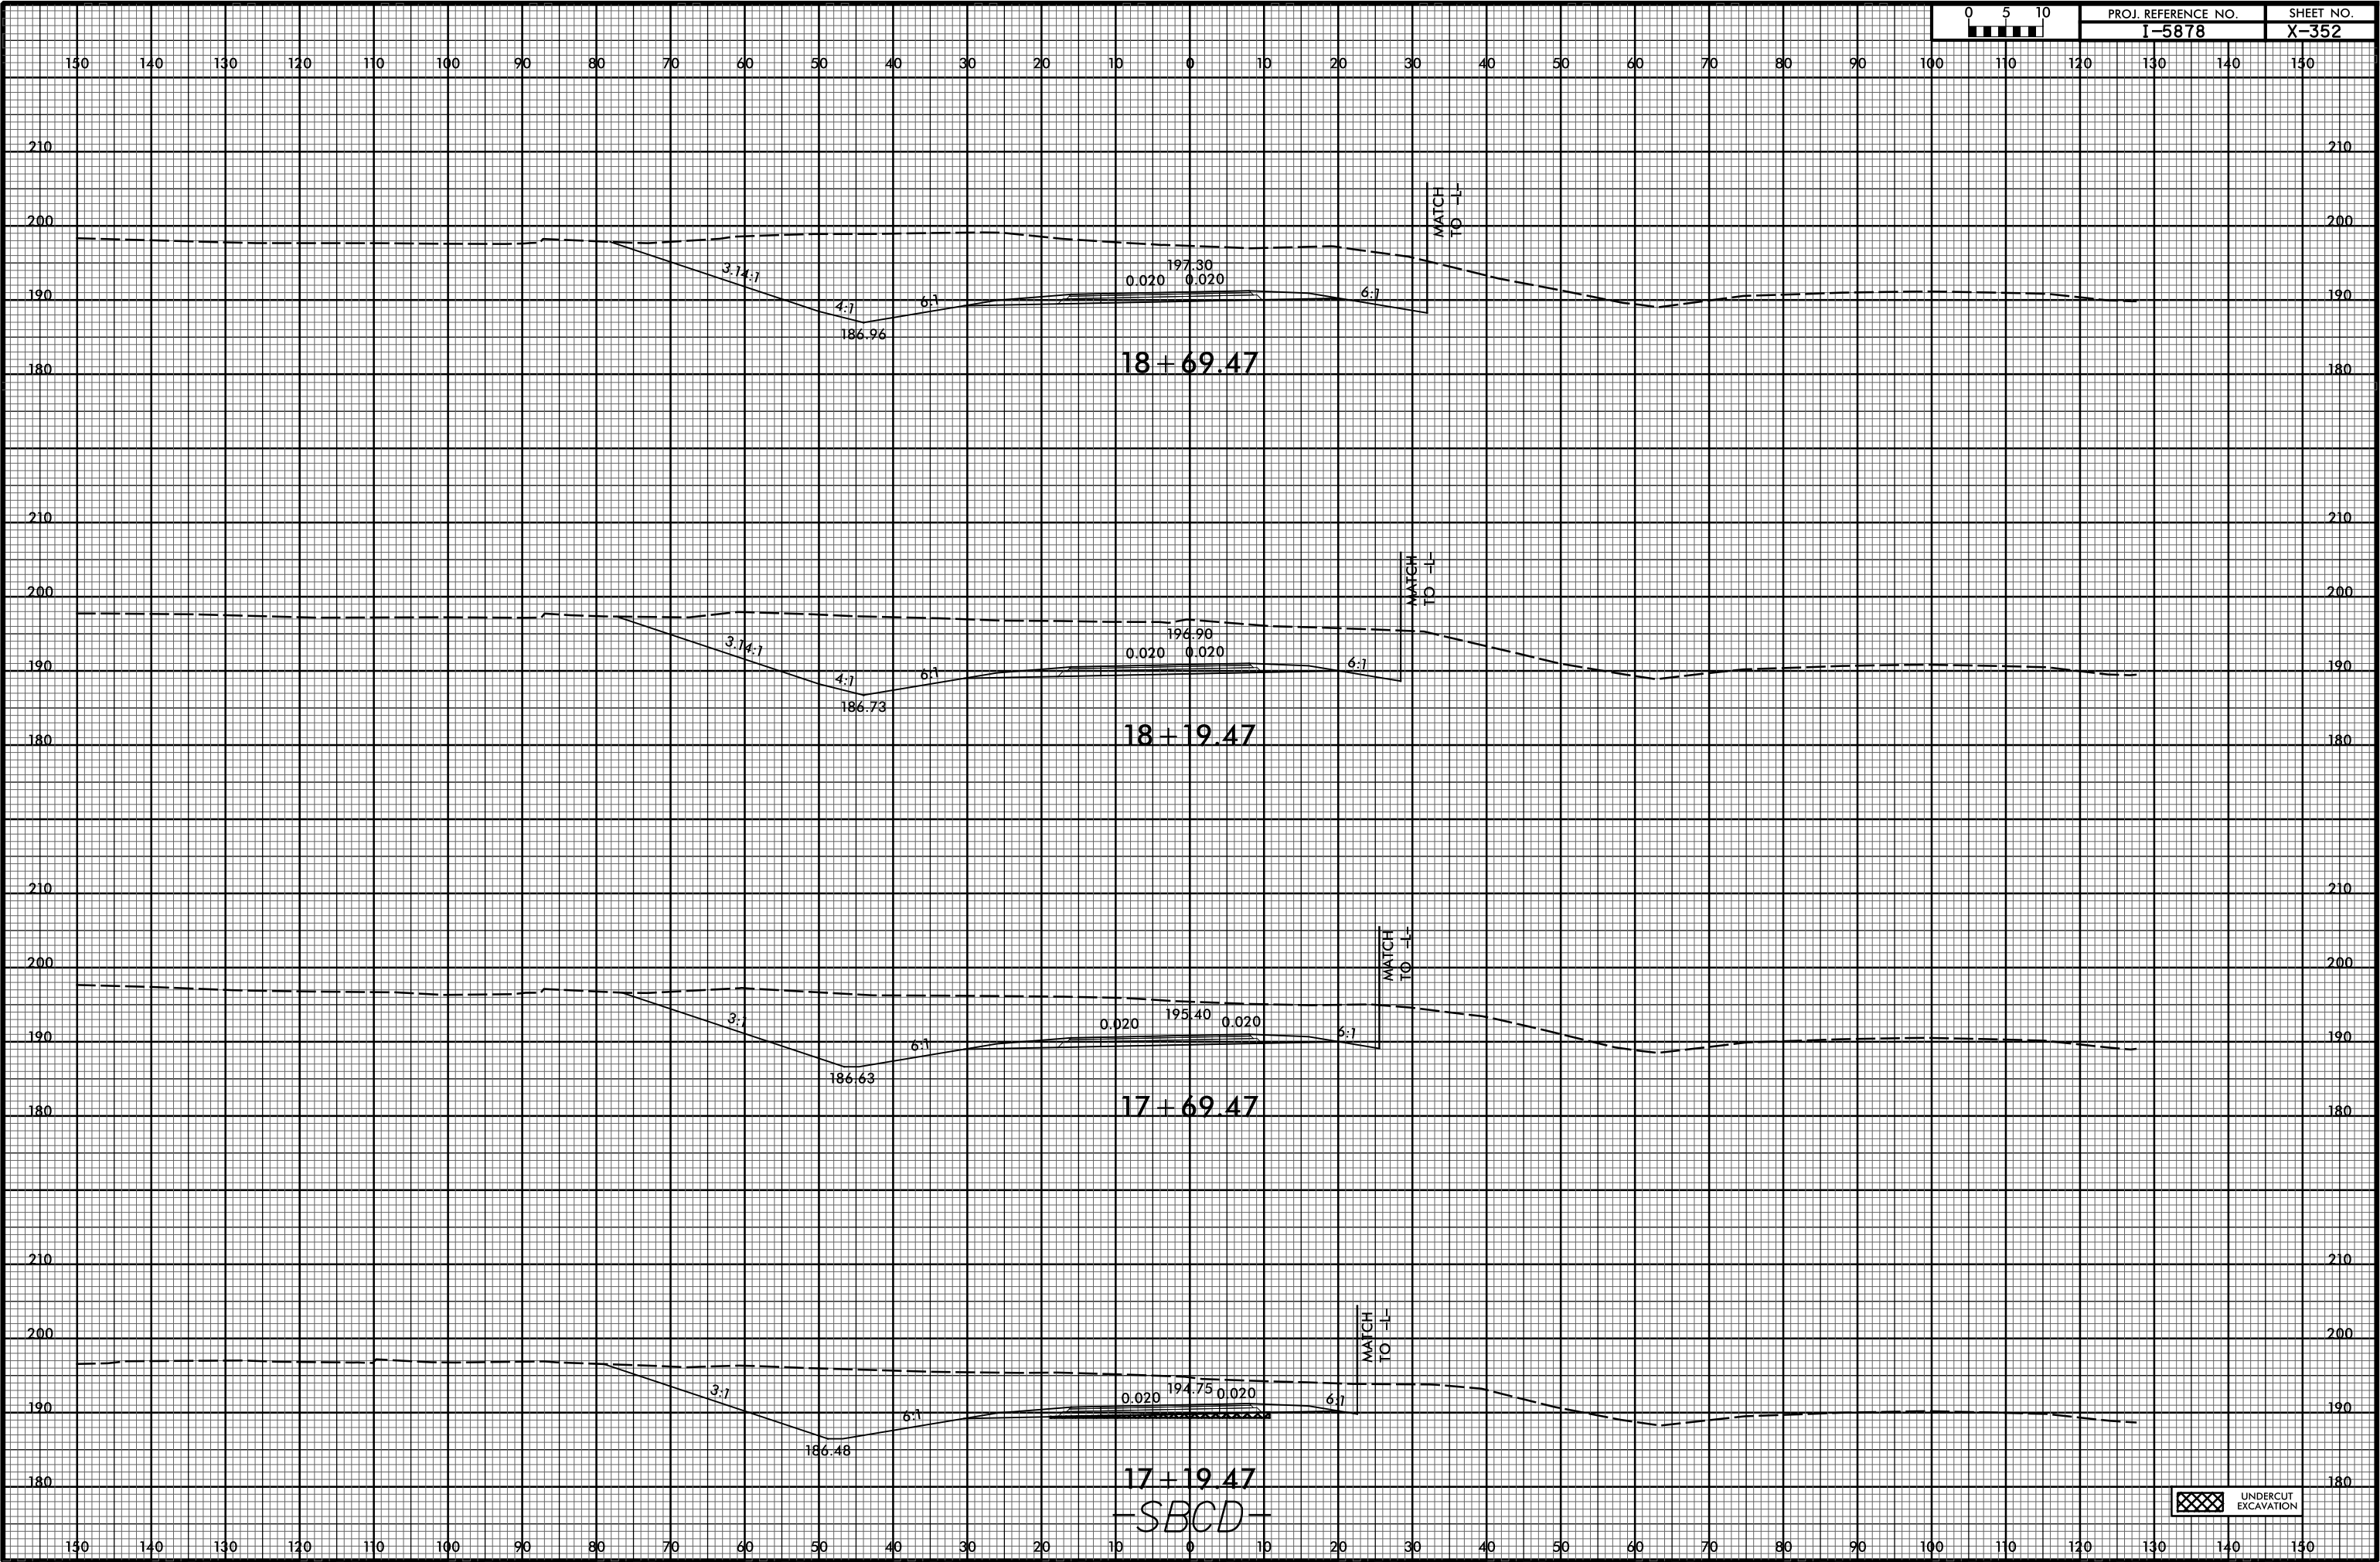

I:\MAP-2021\1937
F:\Roadway\XSC\I-5986B_RDY_XPL_SBCD.dgn
\$\$\$\$\$USERNAME\$\$\$\$\$

UNDERCUT EXCAVATION