


6/23/16



PROJ. REFERENCE NO.
I-5878

SHEET NO.
X-353

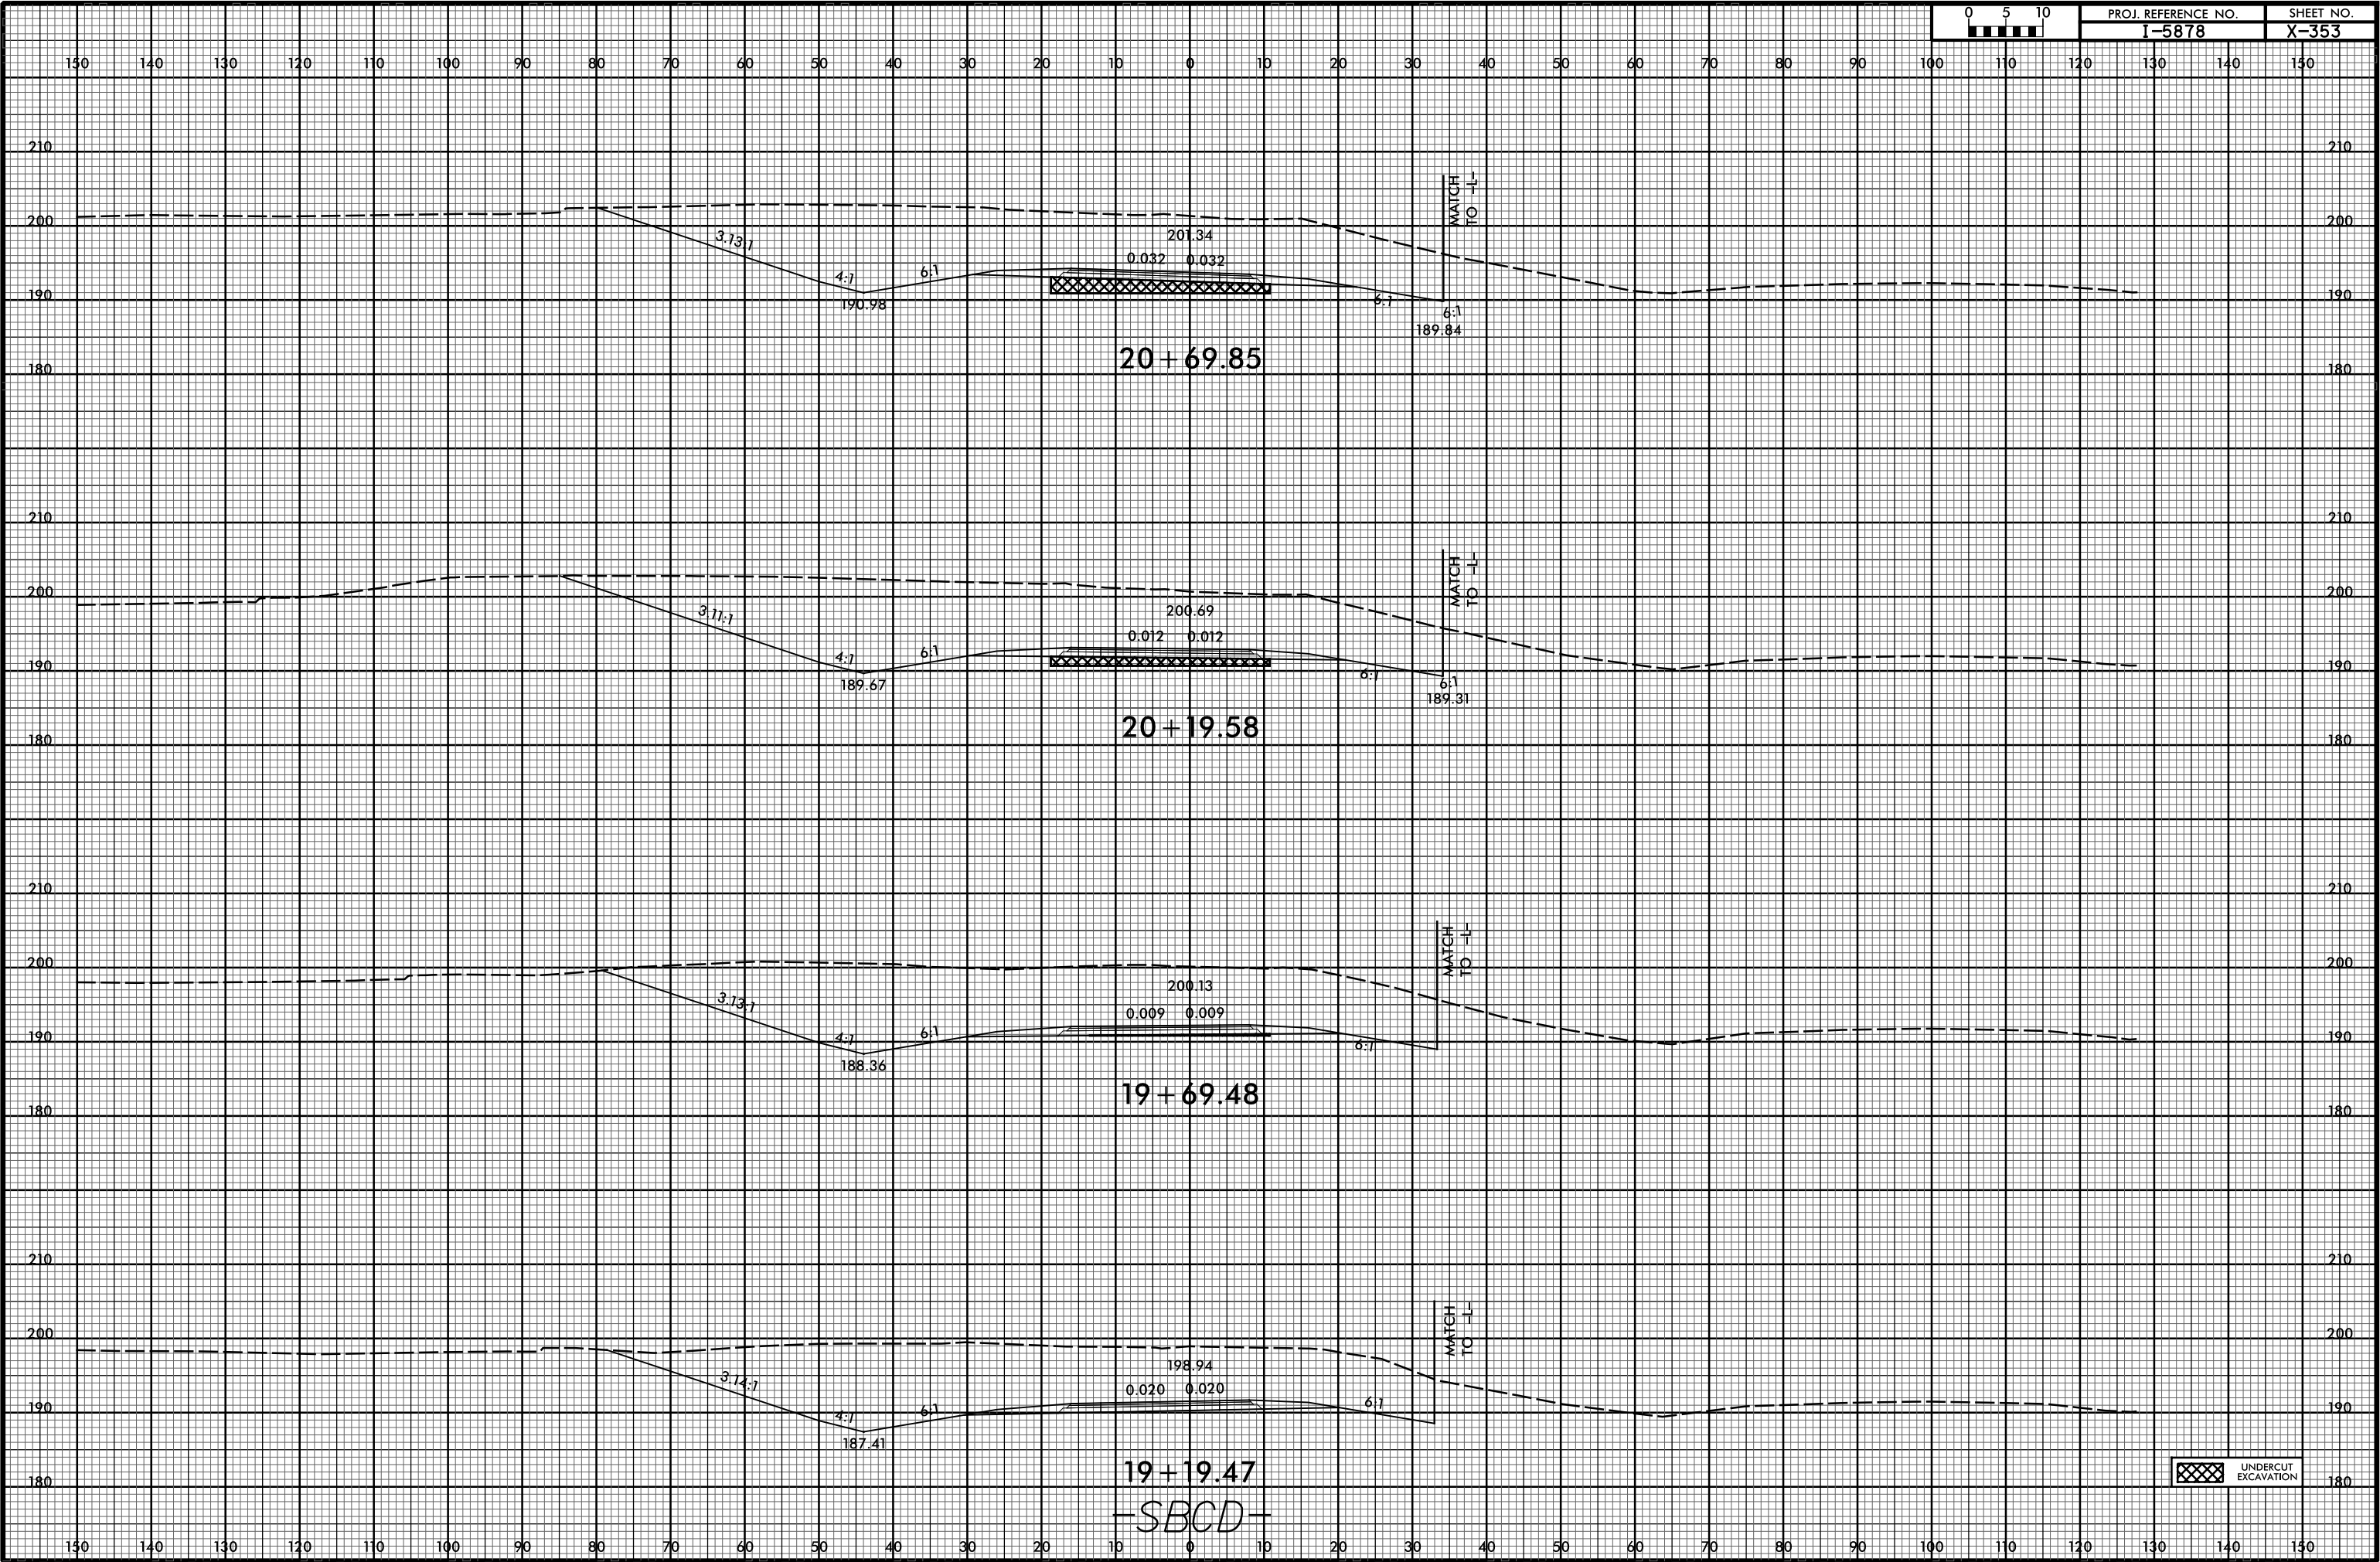

I:\MAP-2021\1937
F:\Roadway\XSC\I-5878\RDY_XPL_SBCD.dgn
\$\$\$\$\$USERNAME\$\$\$\$\$

SBCD