


6/23/16



PROJ. REFERENCE NO.  
I-5878

SHEET NO.  
X-360

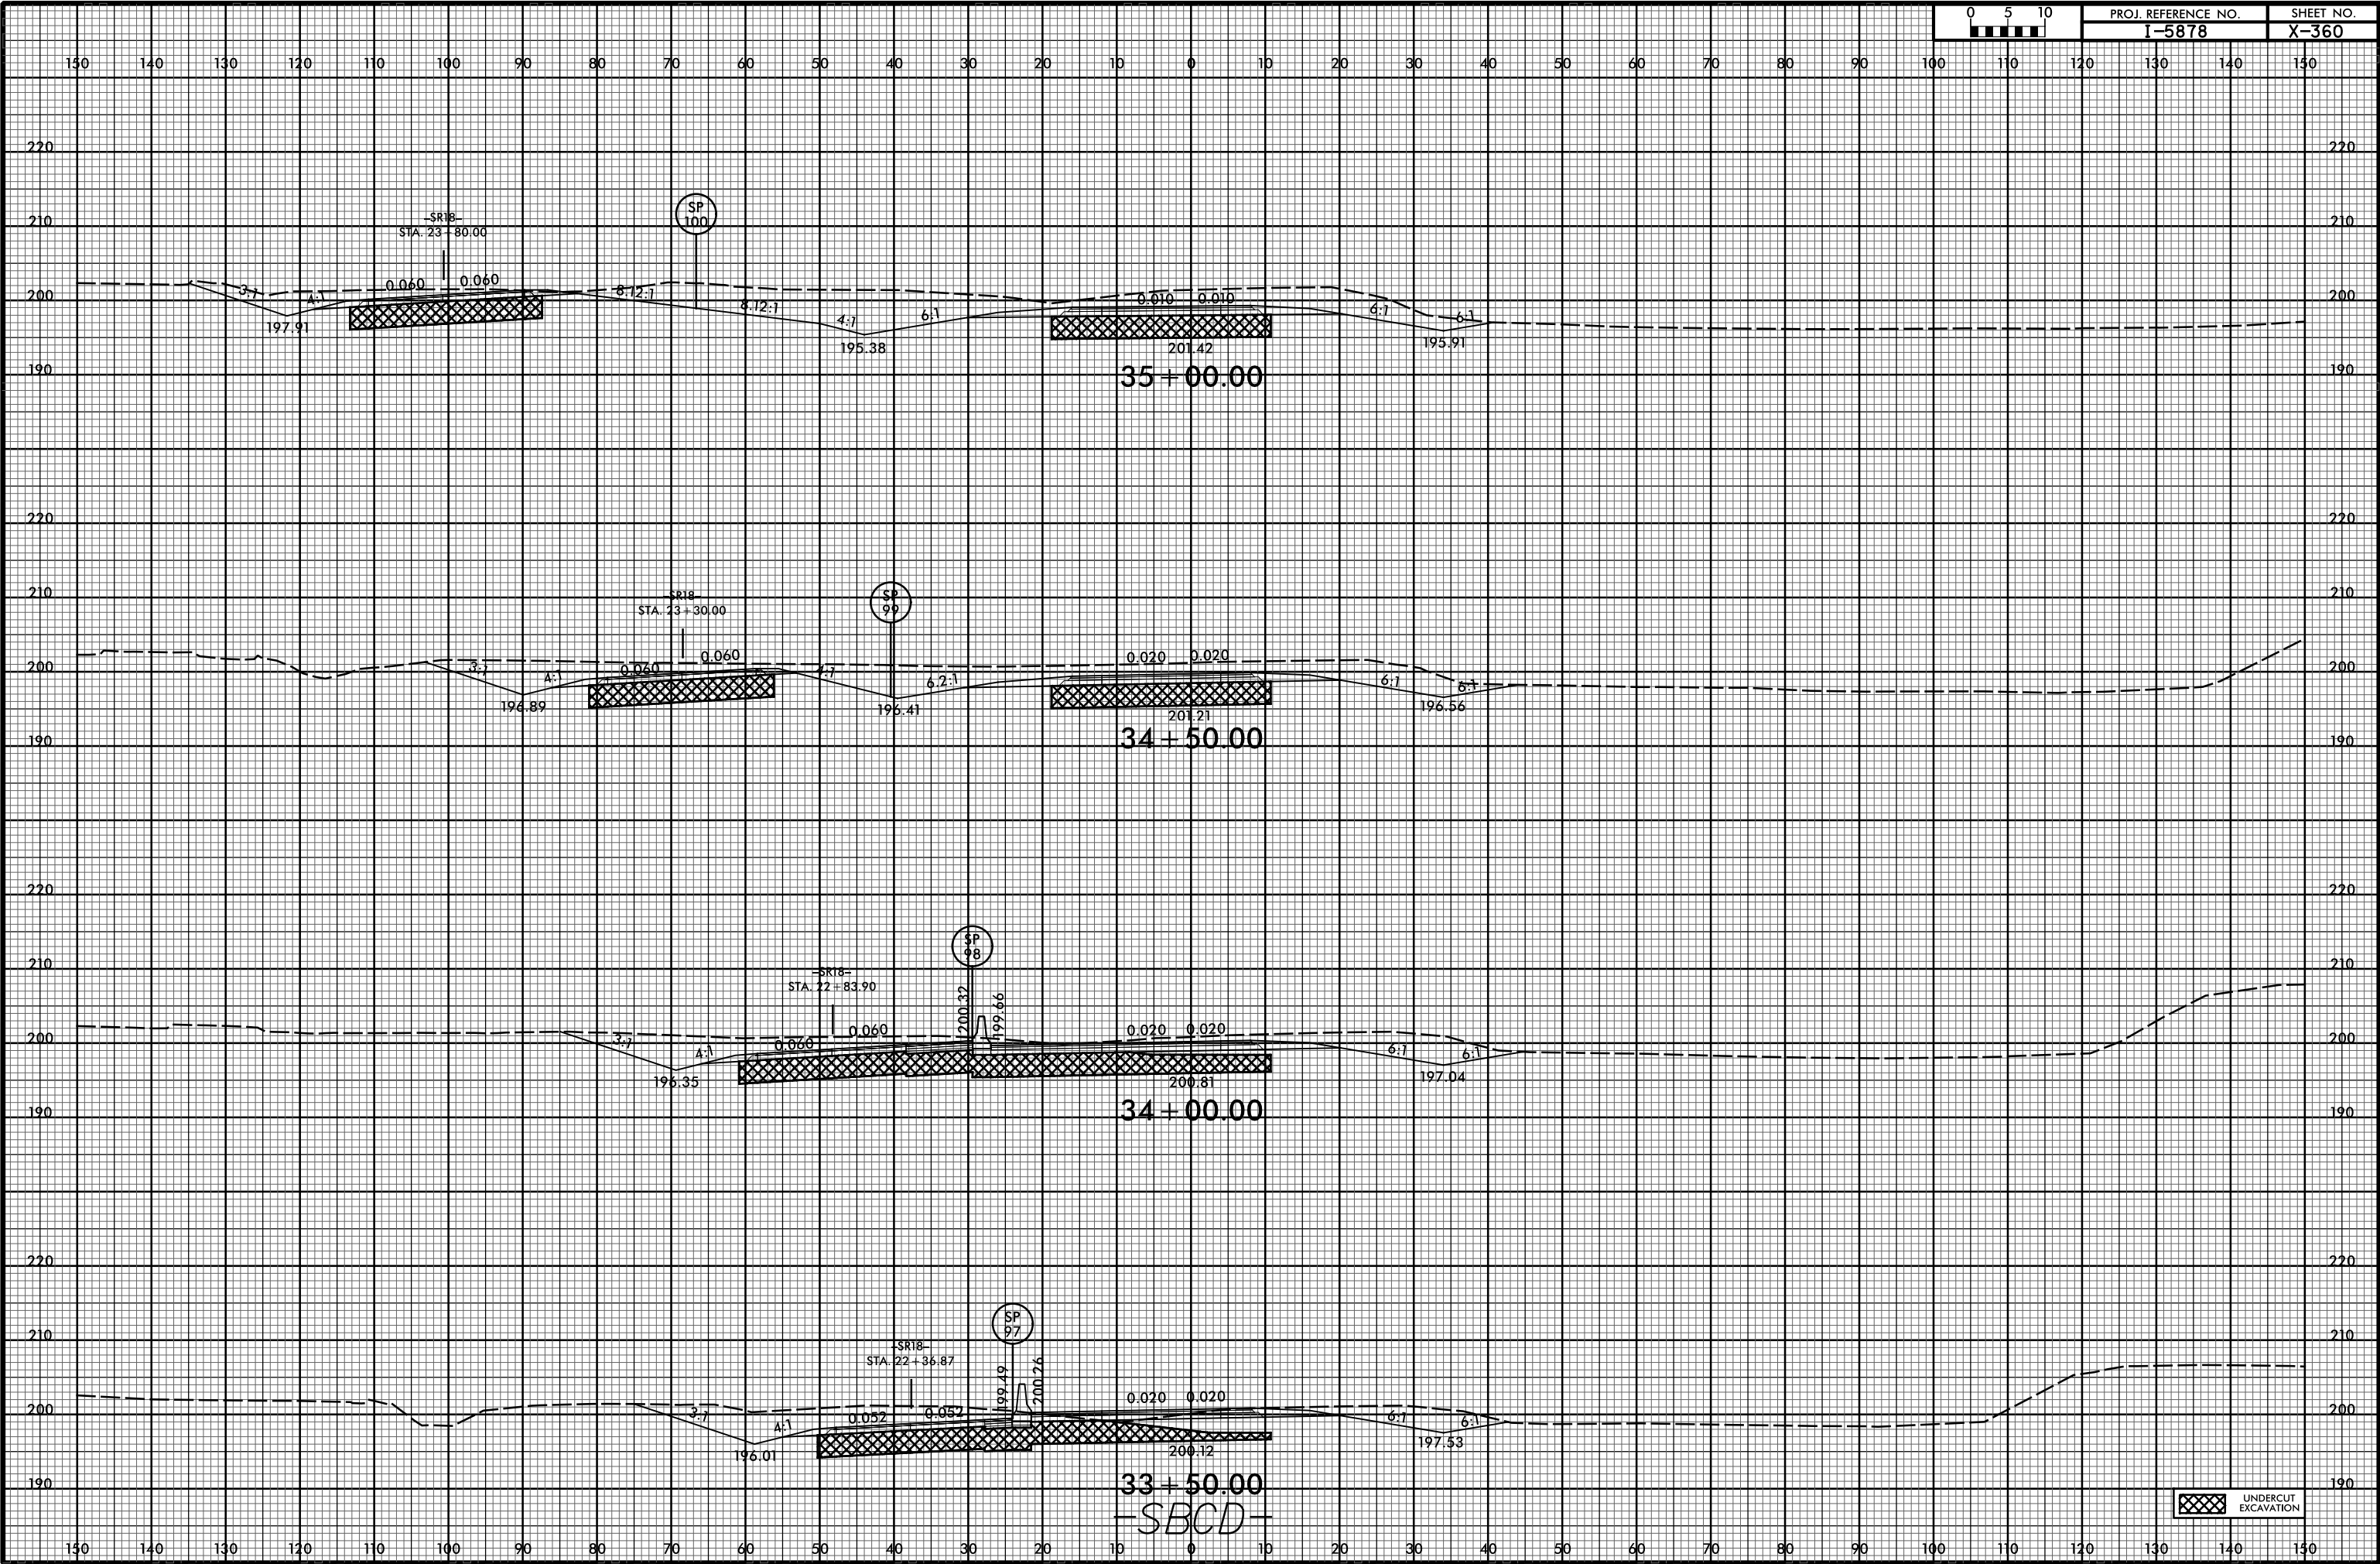

I:\MAP-2021\1937  
F:\Roadway\XSC\I-5878\RDY\_XPL\_SBCD.dgn  
\$\$\$\$\$USERNAME\$\$\$\$\$

UNDERCUT  
EXCAVATION

SBCD