


6/23/16



PROJ. REFERENCE NO. I-5878

SHEET NO. X-366

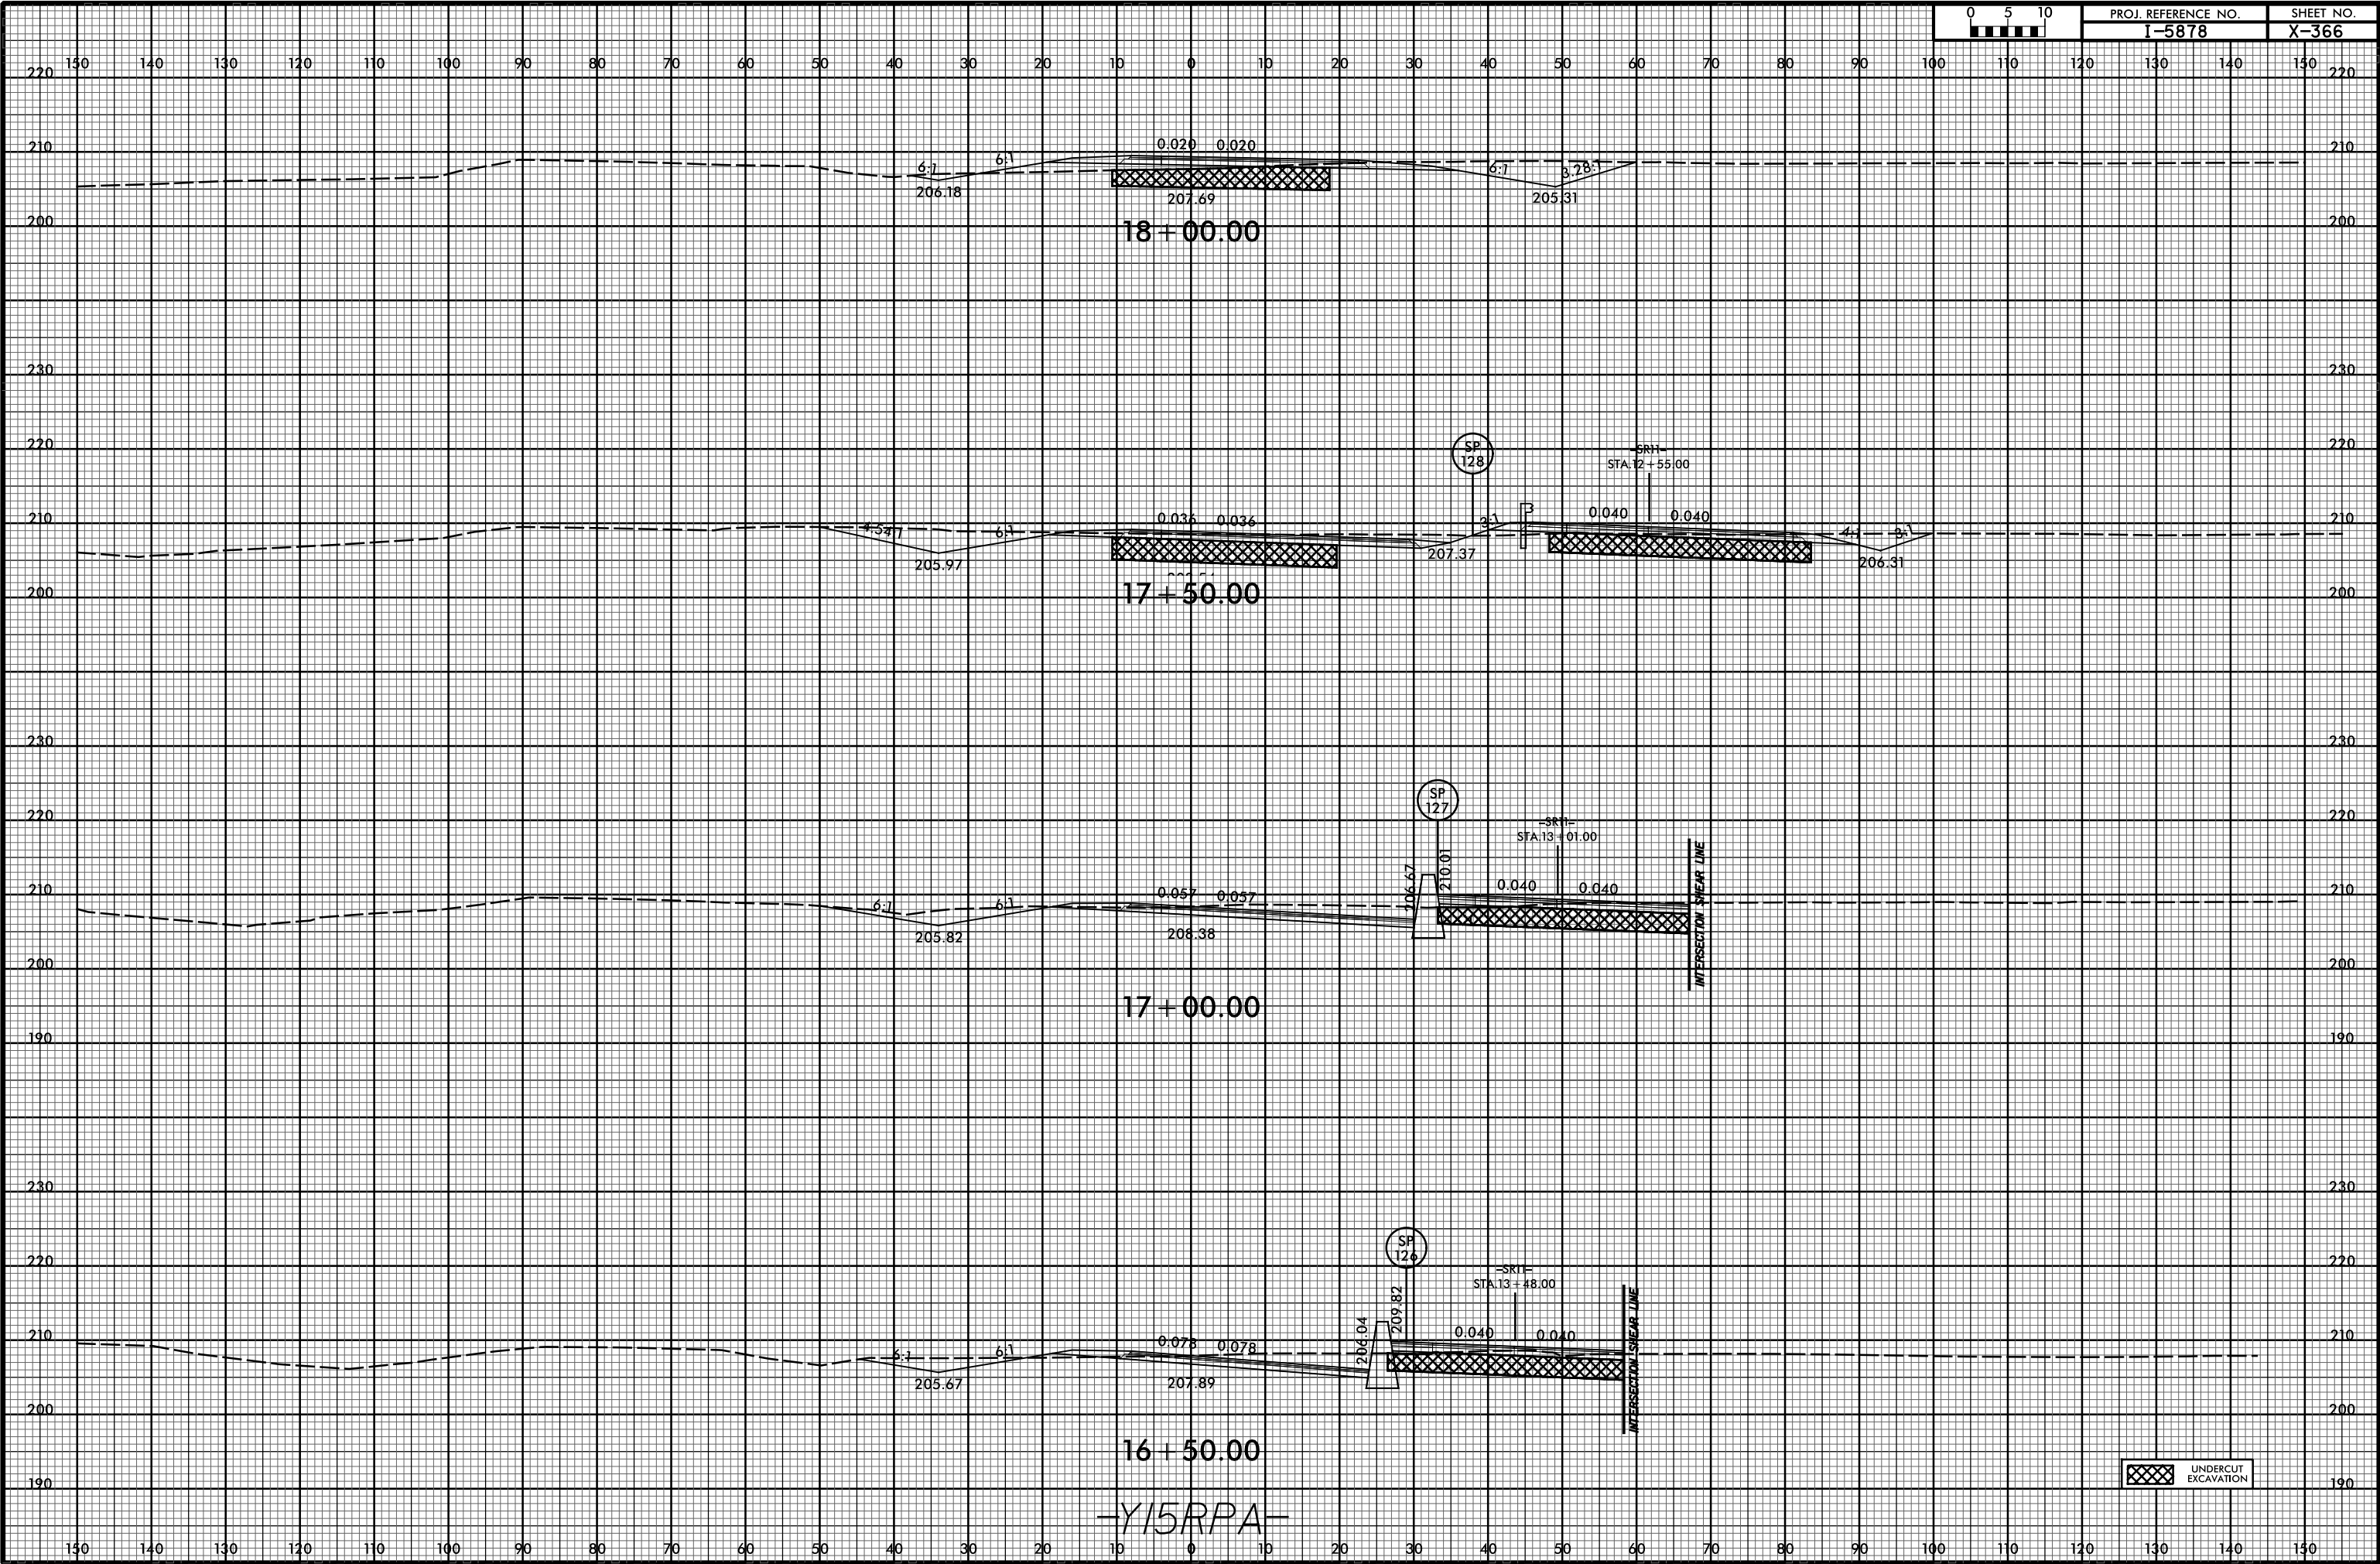

I:\MAR-2021\1937...Y15RPA.dgn

UNDERCUT EXCAVATION

-Y15RPA-