


6/23/16




PROJ. REFERENCE NO.
I-5878

SHEET NO.
X-367

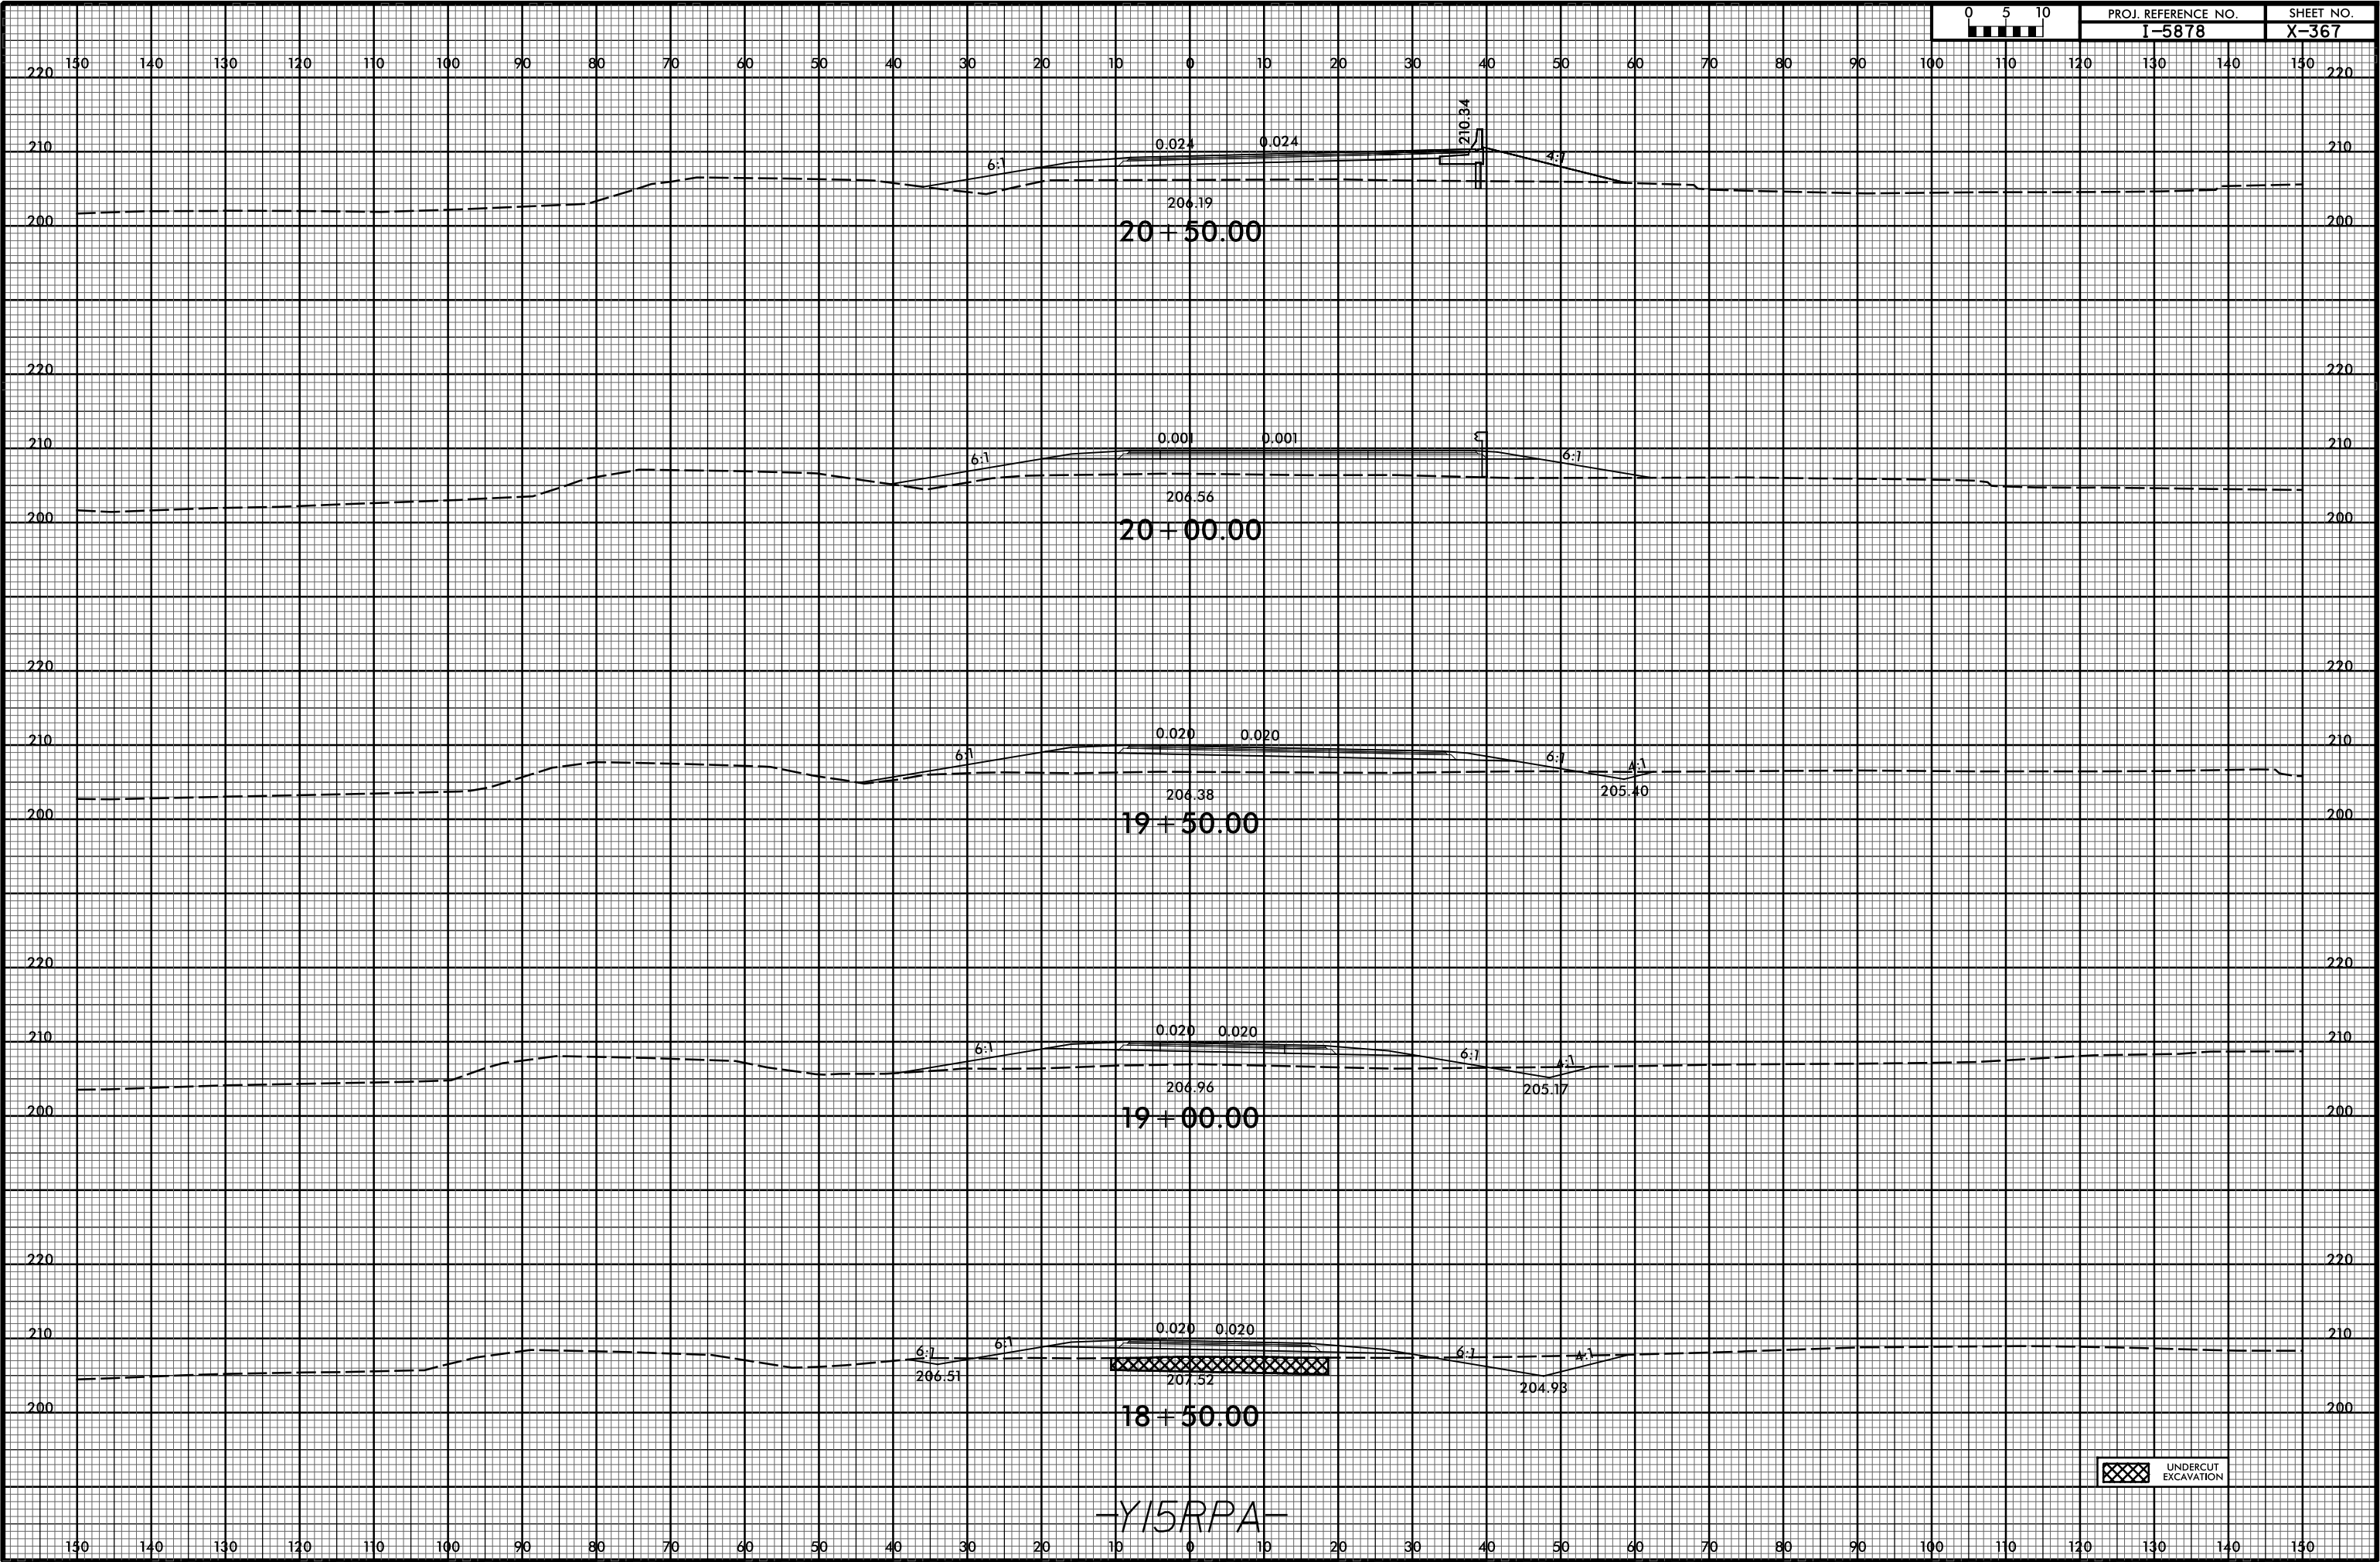

-Y15RPA-

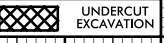

UNDERCUT EXCAVATION

I:\MAR-2021\1937
F:\Roadway\XSC\I-5986B_RDY_XPL_Y15RPA.dgn
3:33:58 PM 6/23/16