


6/23/16



PROJ. REFERENCE NO.
1-5878

SHEET NO.
X-382

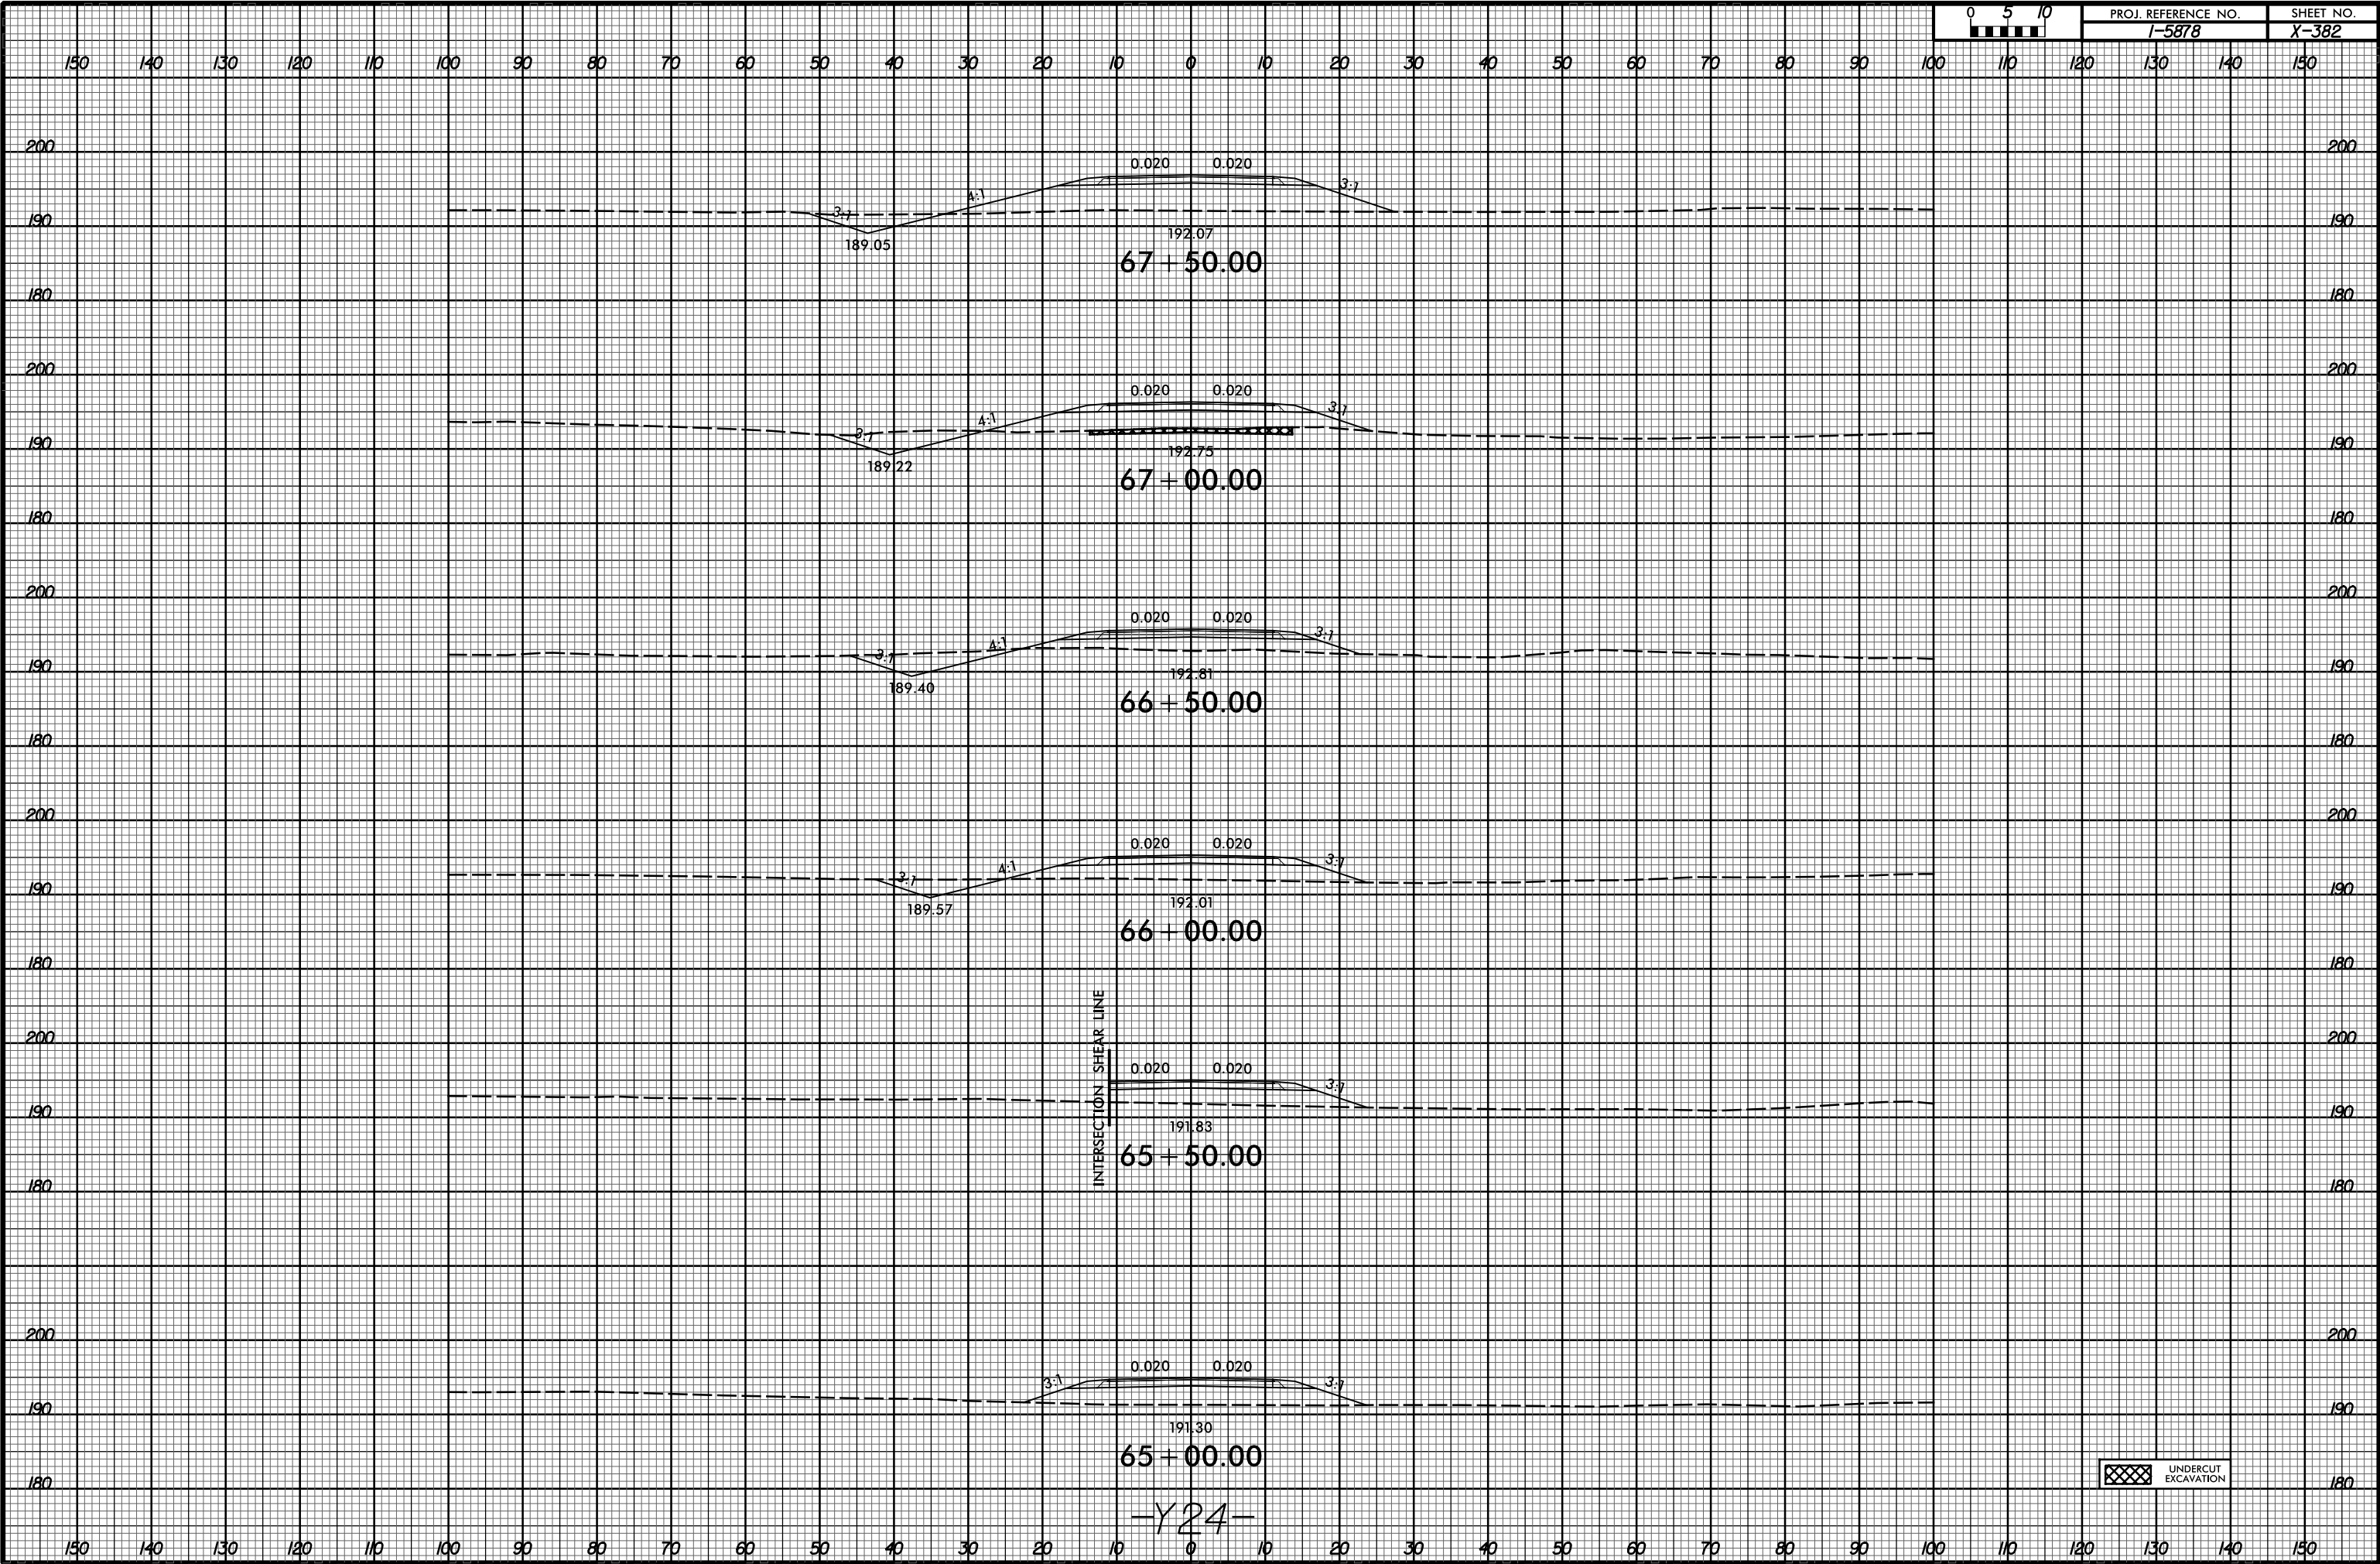

INTERSECTION SHEAR LINE

UNDERCUT EXCAVATION

-Y24-

I:\MAP-2021\1937
R:\Roadway\XSC\1-5986B_RDY_XPL_Y24.dgn
\$\$\$\$\$USERNAME\$\$\$\$\$