


6/23/16



PROJ. REFERENCE NO.
I-5878

SHEET NO.
X-411

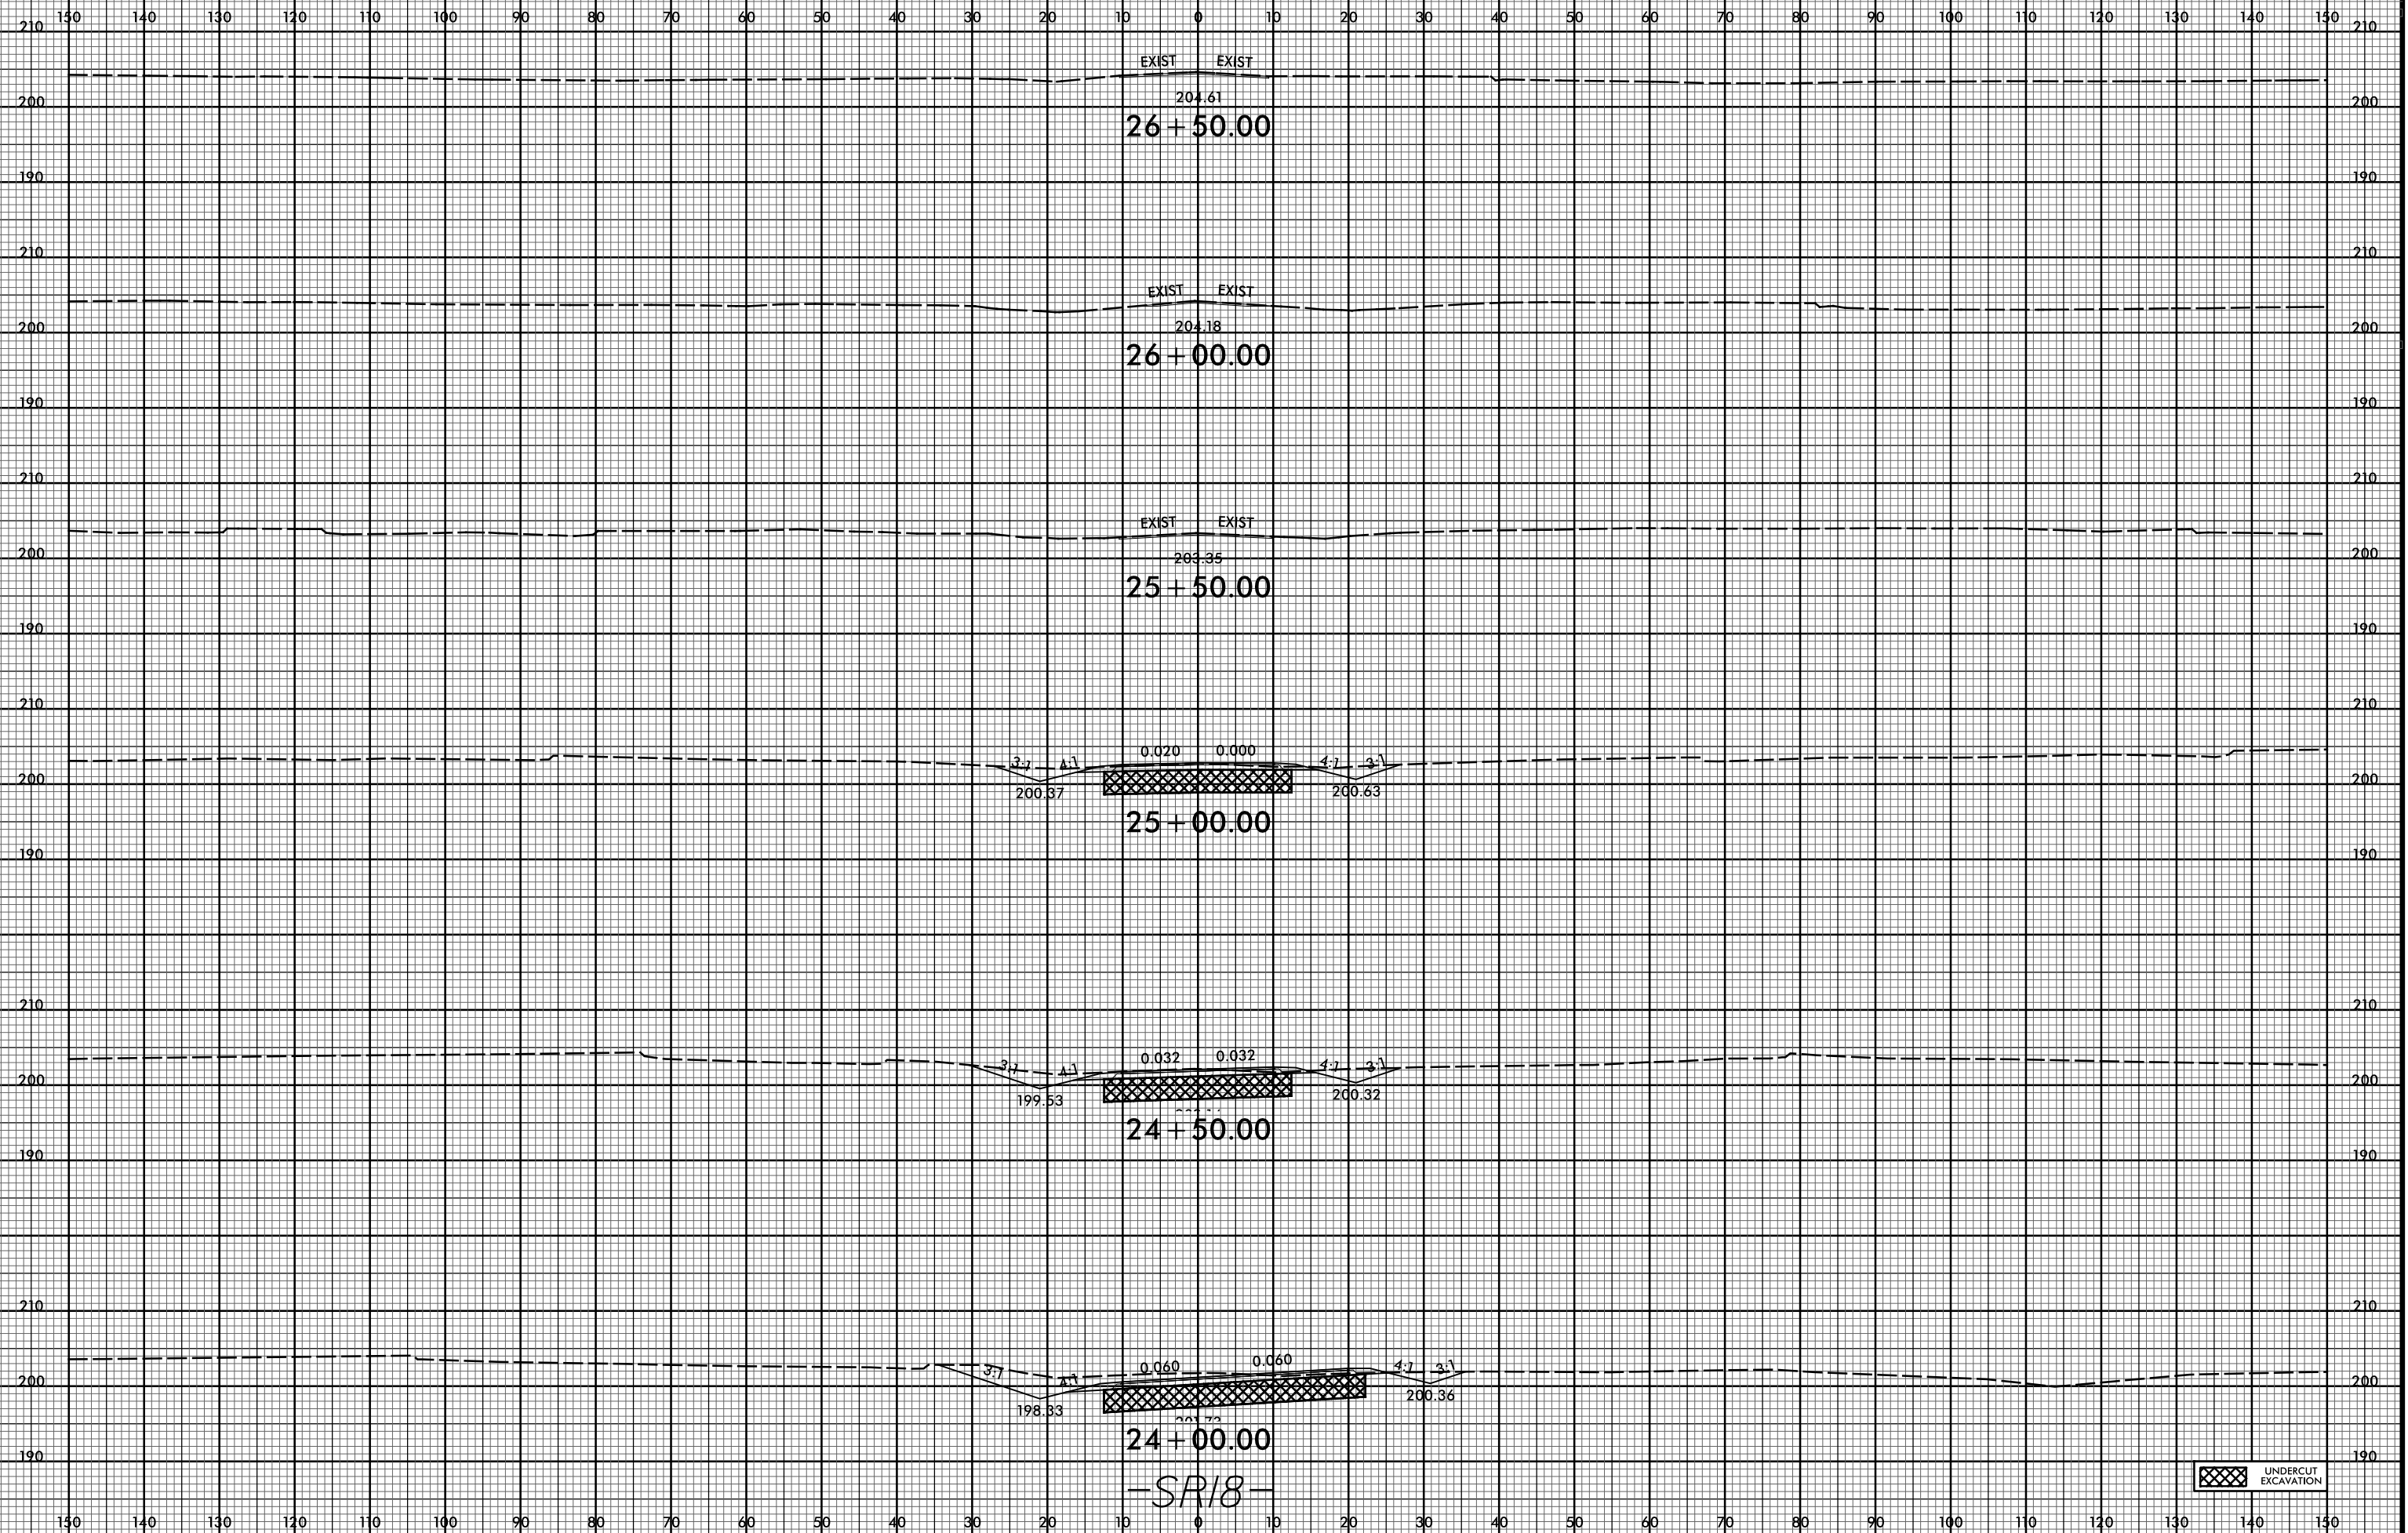

I:\MAP-2021\19138
F:\Roadway\SC\I-5878\RDY_XPL_SR18.dgn
\$\$\$\$\$USERNAME\$\$\$\$\$

-SR18-

UNDERCUT EXCAVATION