


6/23/16



PROJ. REFERENCE NO.
I-5878

SHEET NO.
X-421

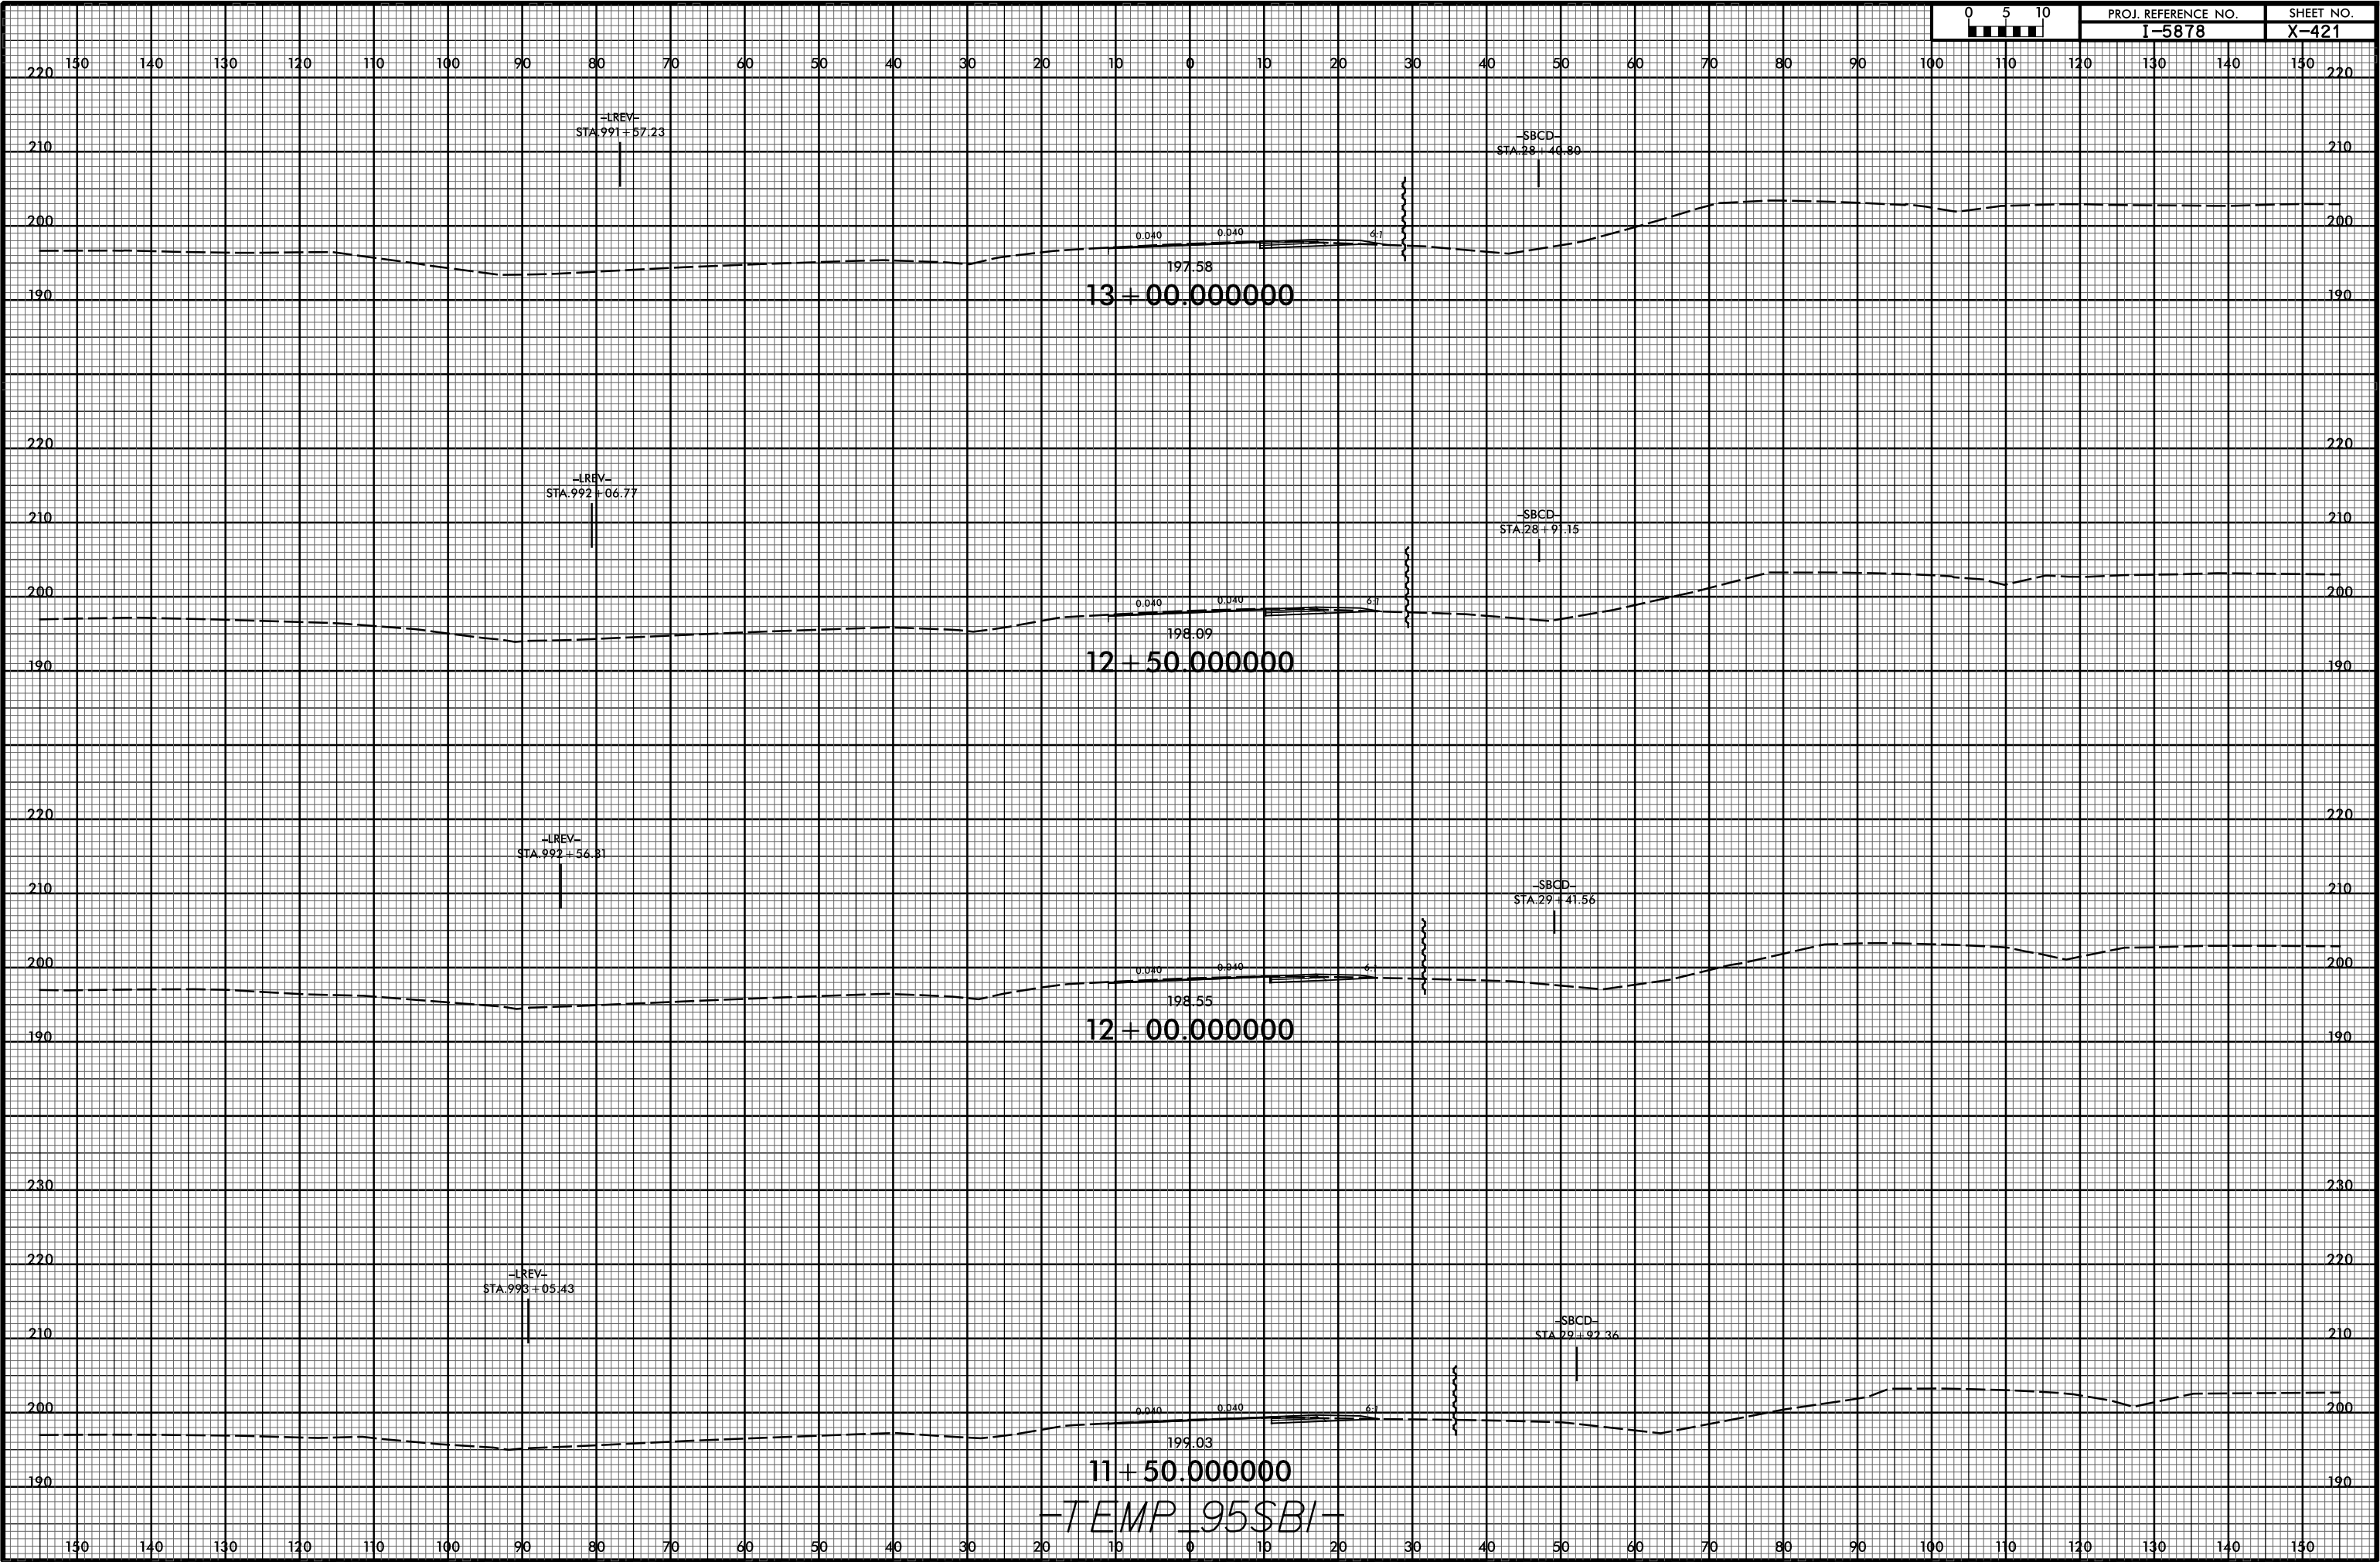

I:\MAP-2021\19138
F:\Roadway\XSC\I-5878\TC.XPL_TEMP_95SBI.dgn
\$\$\$\$\$USERNAME\$\$\$\$\$