
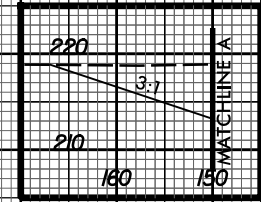
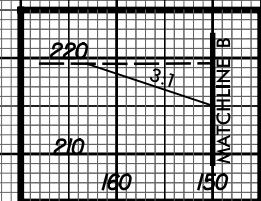
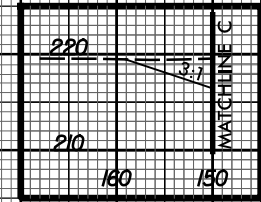
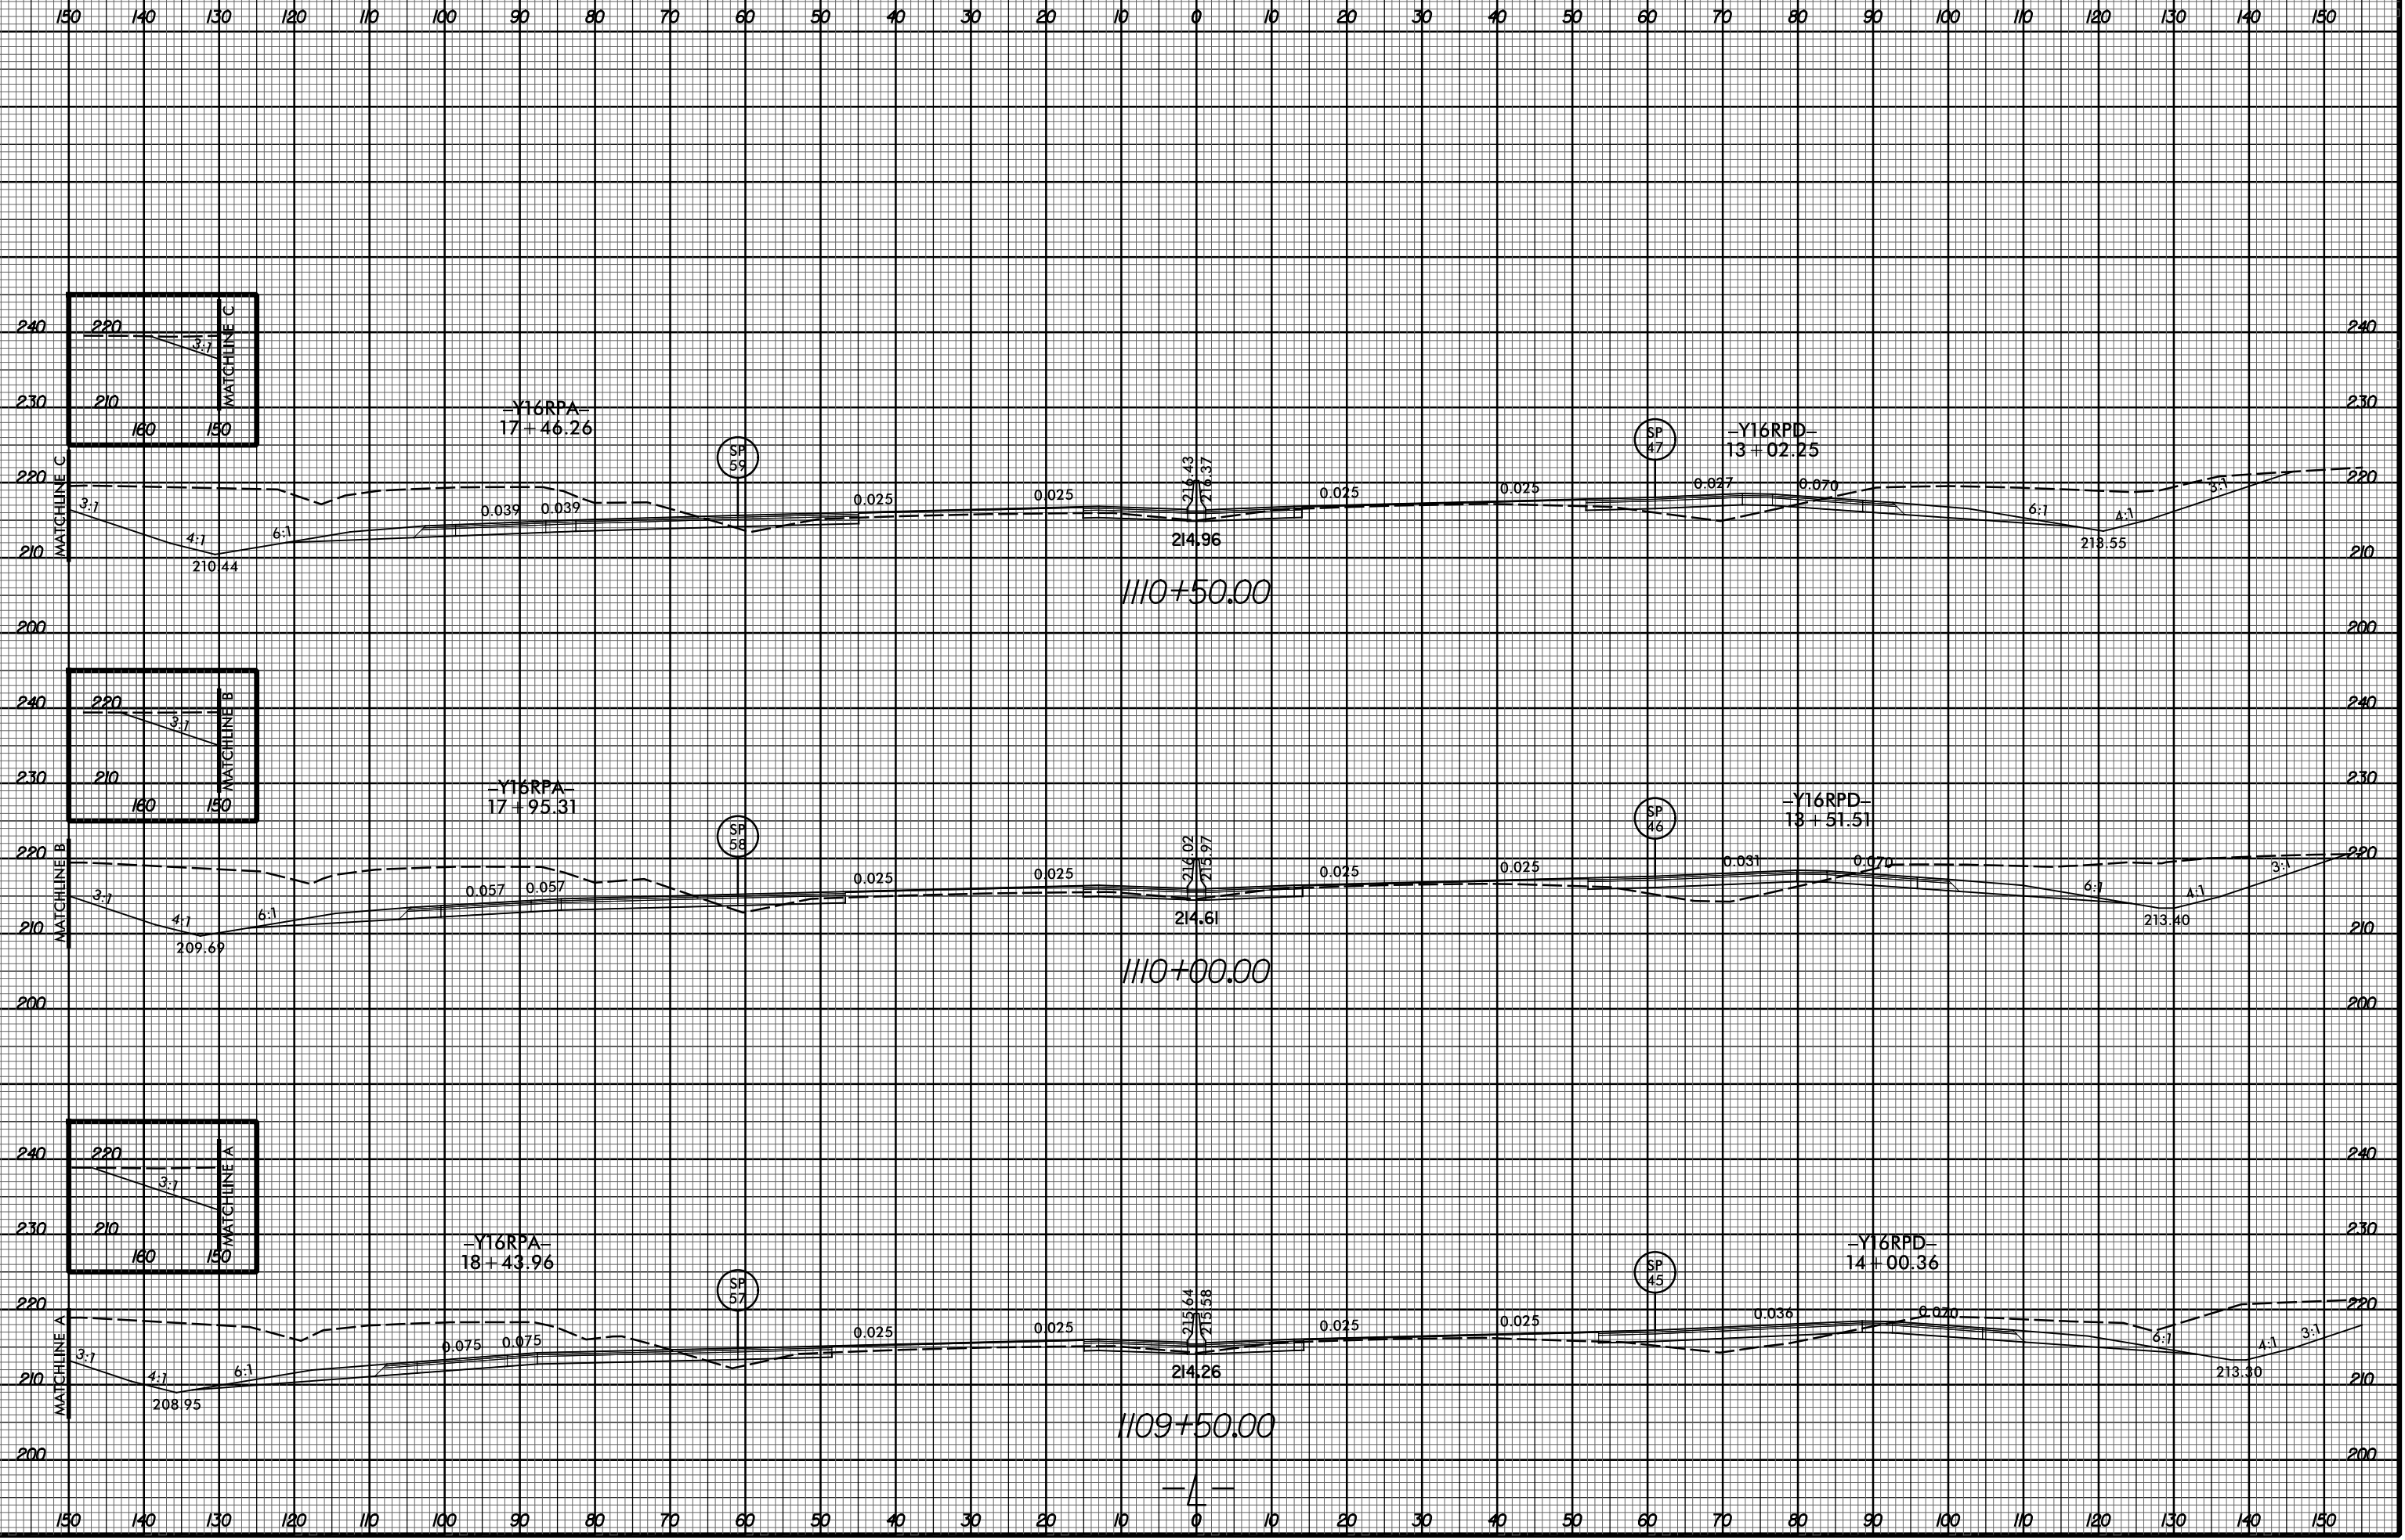


6/23/16

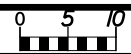

I:\MAP-2021\1940
F:\Roadway\SC\1-5986B_RDY_XPL_L13.dgn
\$\$\$\$\$USERNAME\$\$\$\$\$