
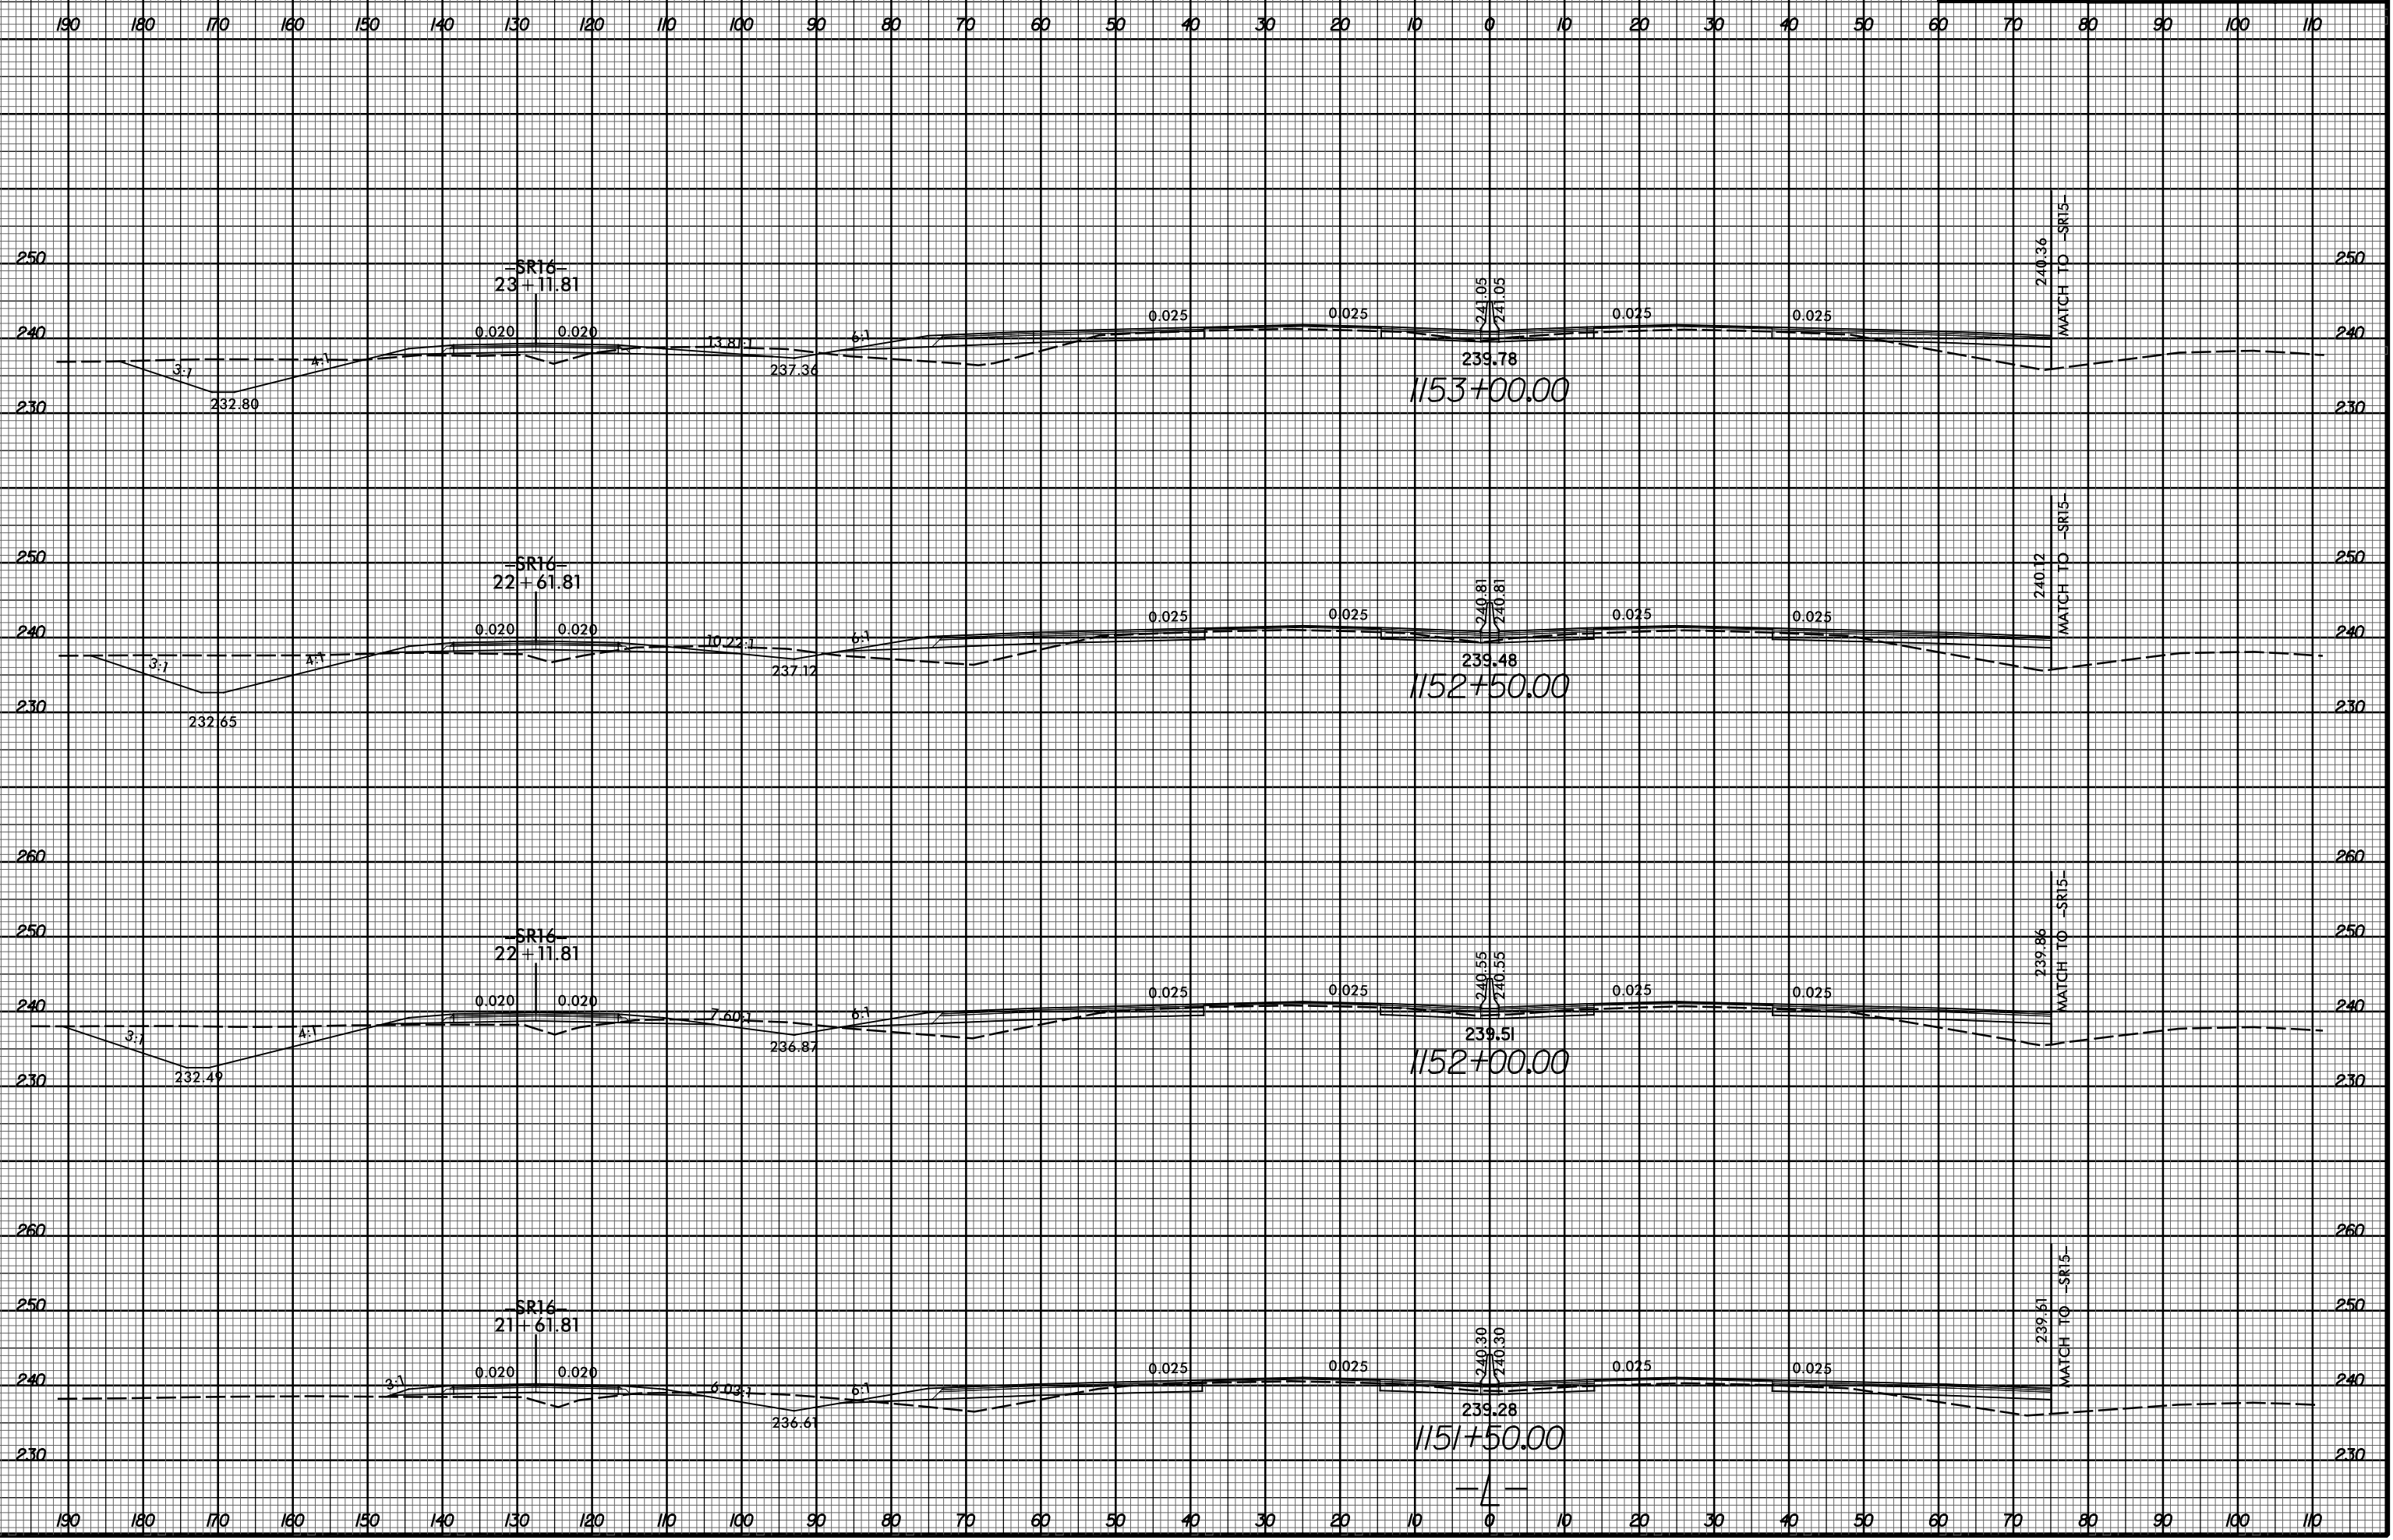


6/23/16

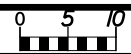

I:\MAP-2021\1941\F:\Roadway\XSC\1-5986B_RDY_XPL_L3.dgn
3:33:58