
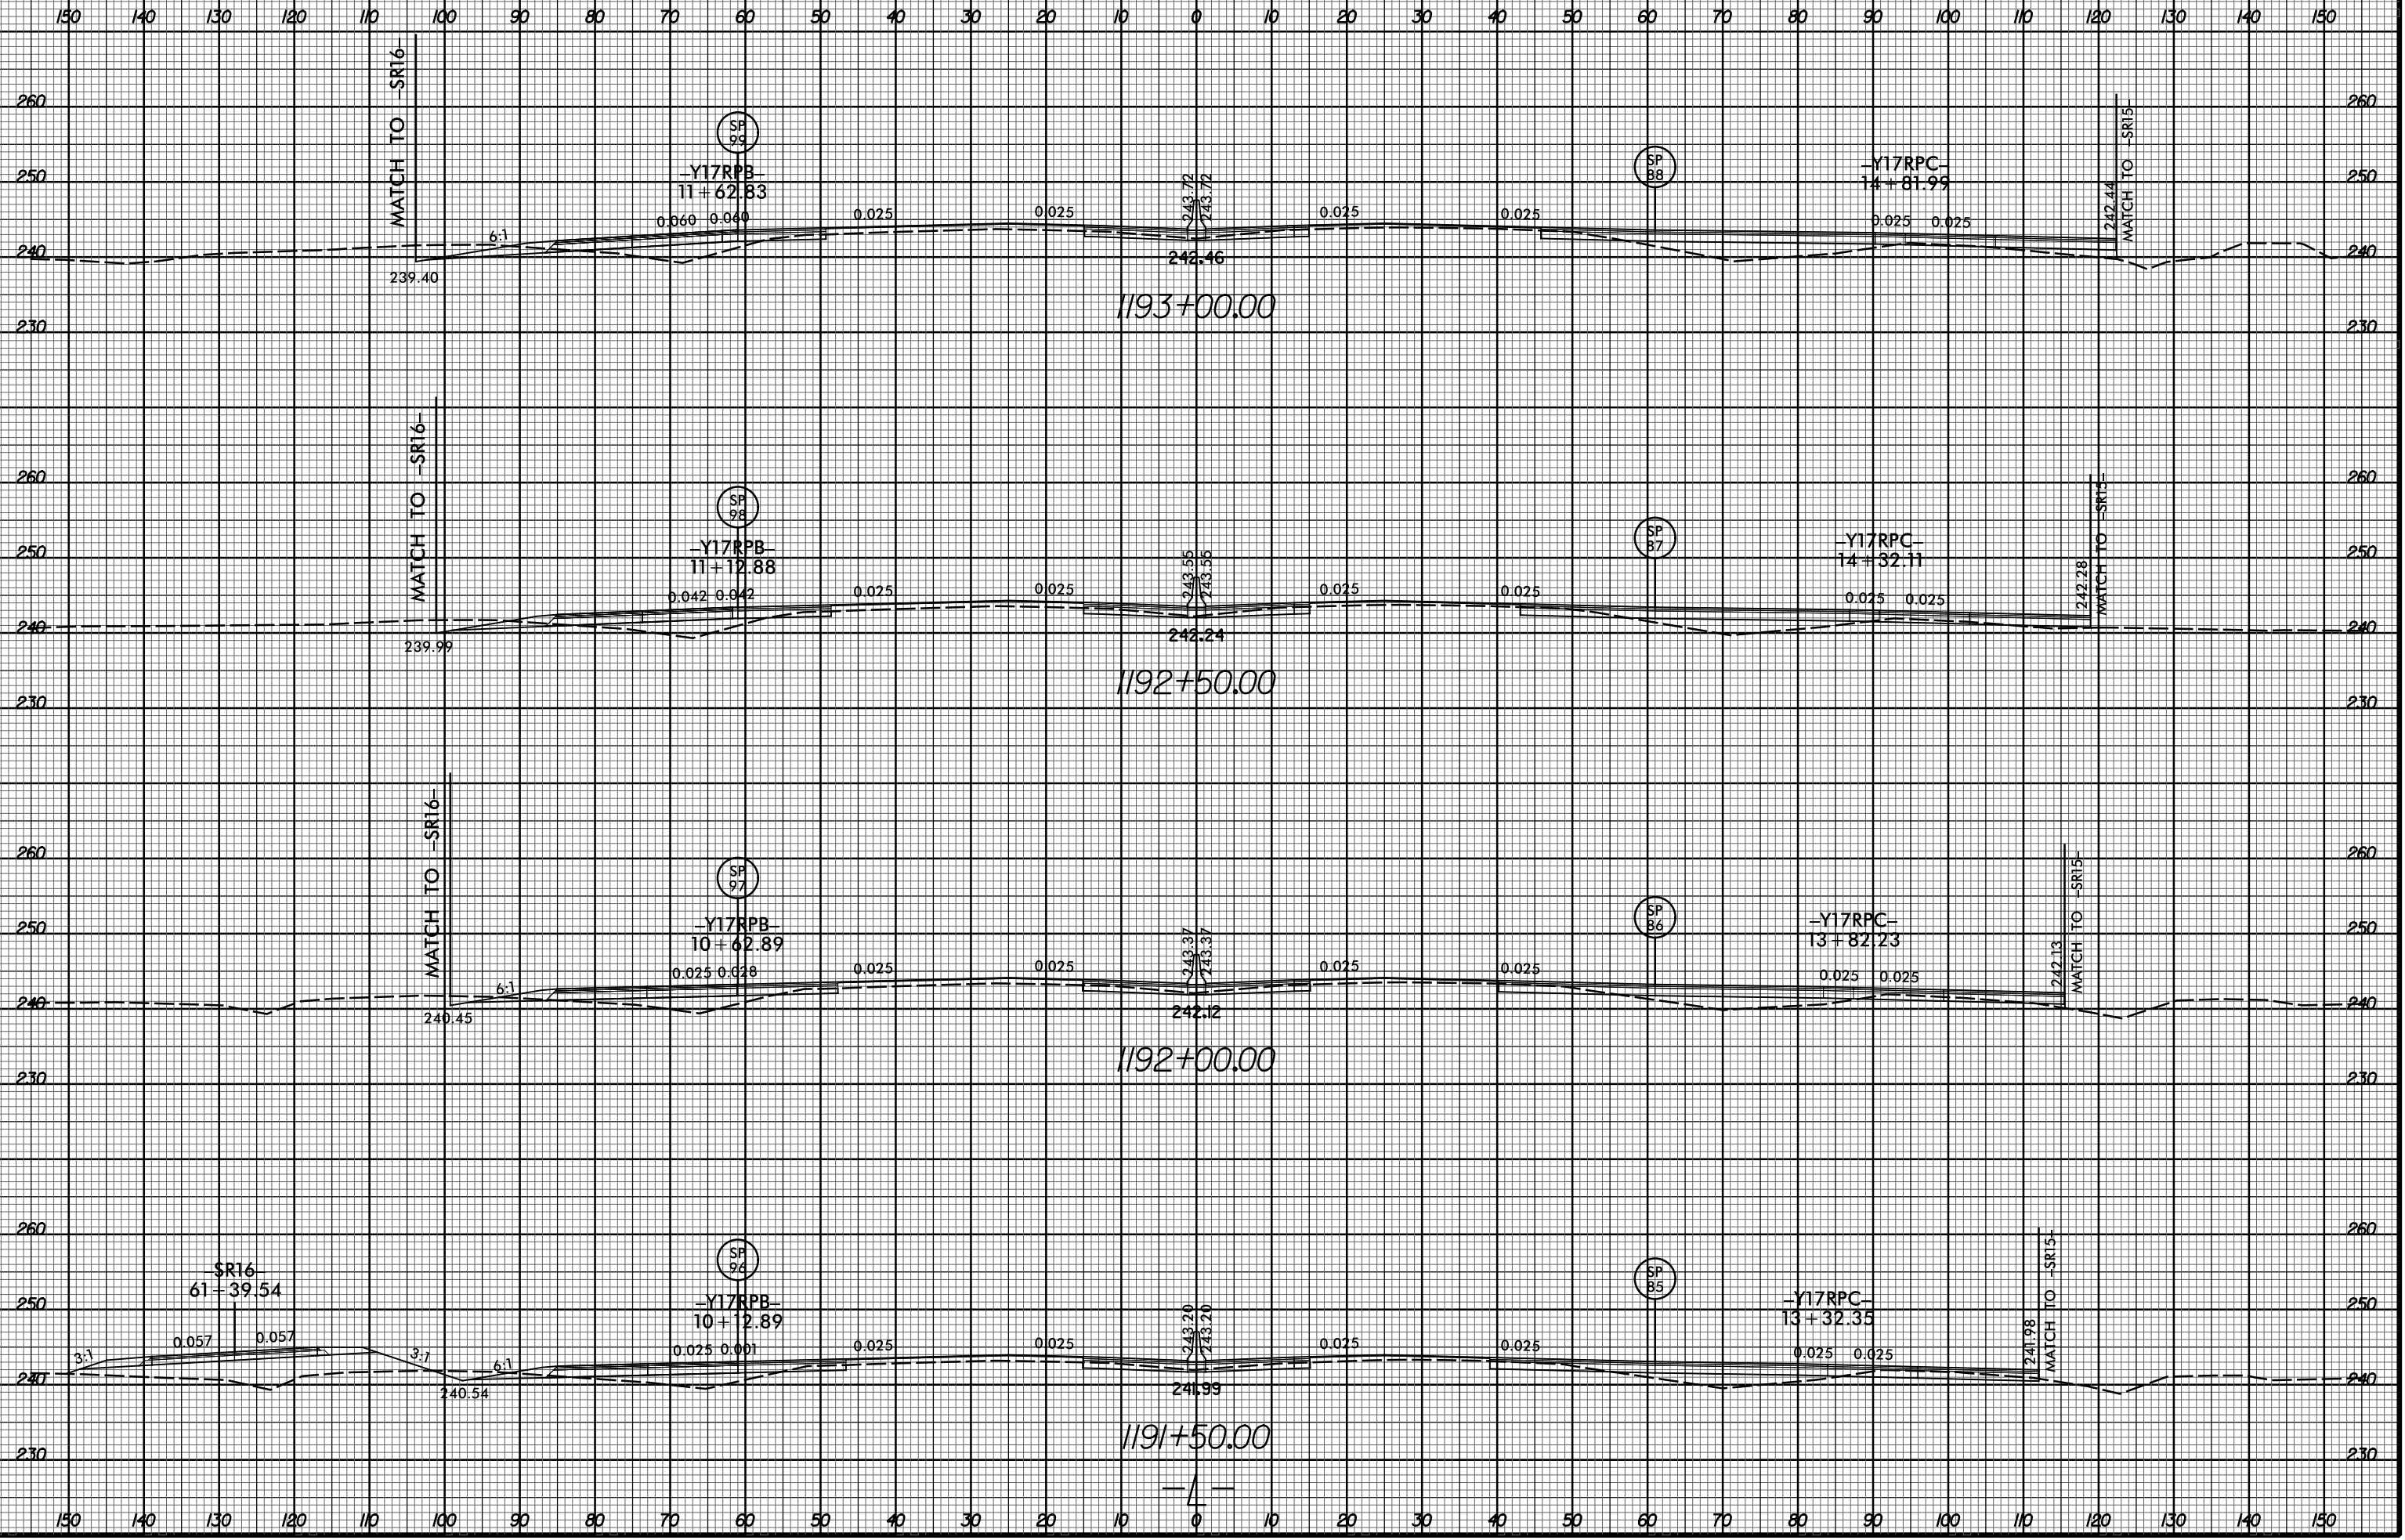


6/23/16

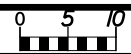

I:\MAP-2021\1941\F\Roadway\XSC\1-5986B\_RDY\_XPL\_L3.dgn  
\$\$\$\$\$USER\$NAME\$\$\$\$\$