


6/23/16



PROJ. REFERENCE NO.  
I-5883

SHEET NO.  
X-601

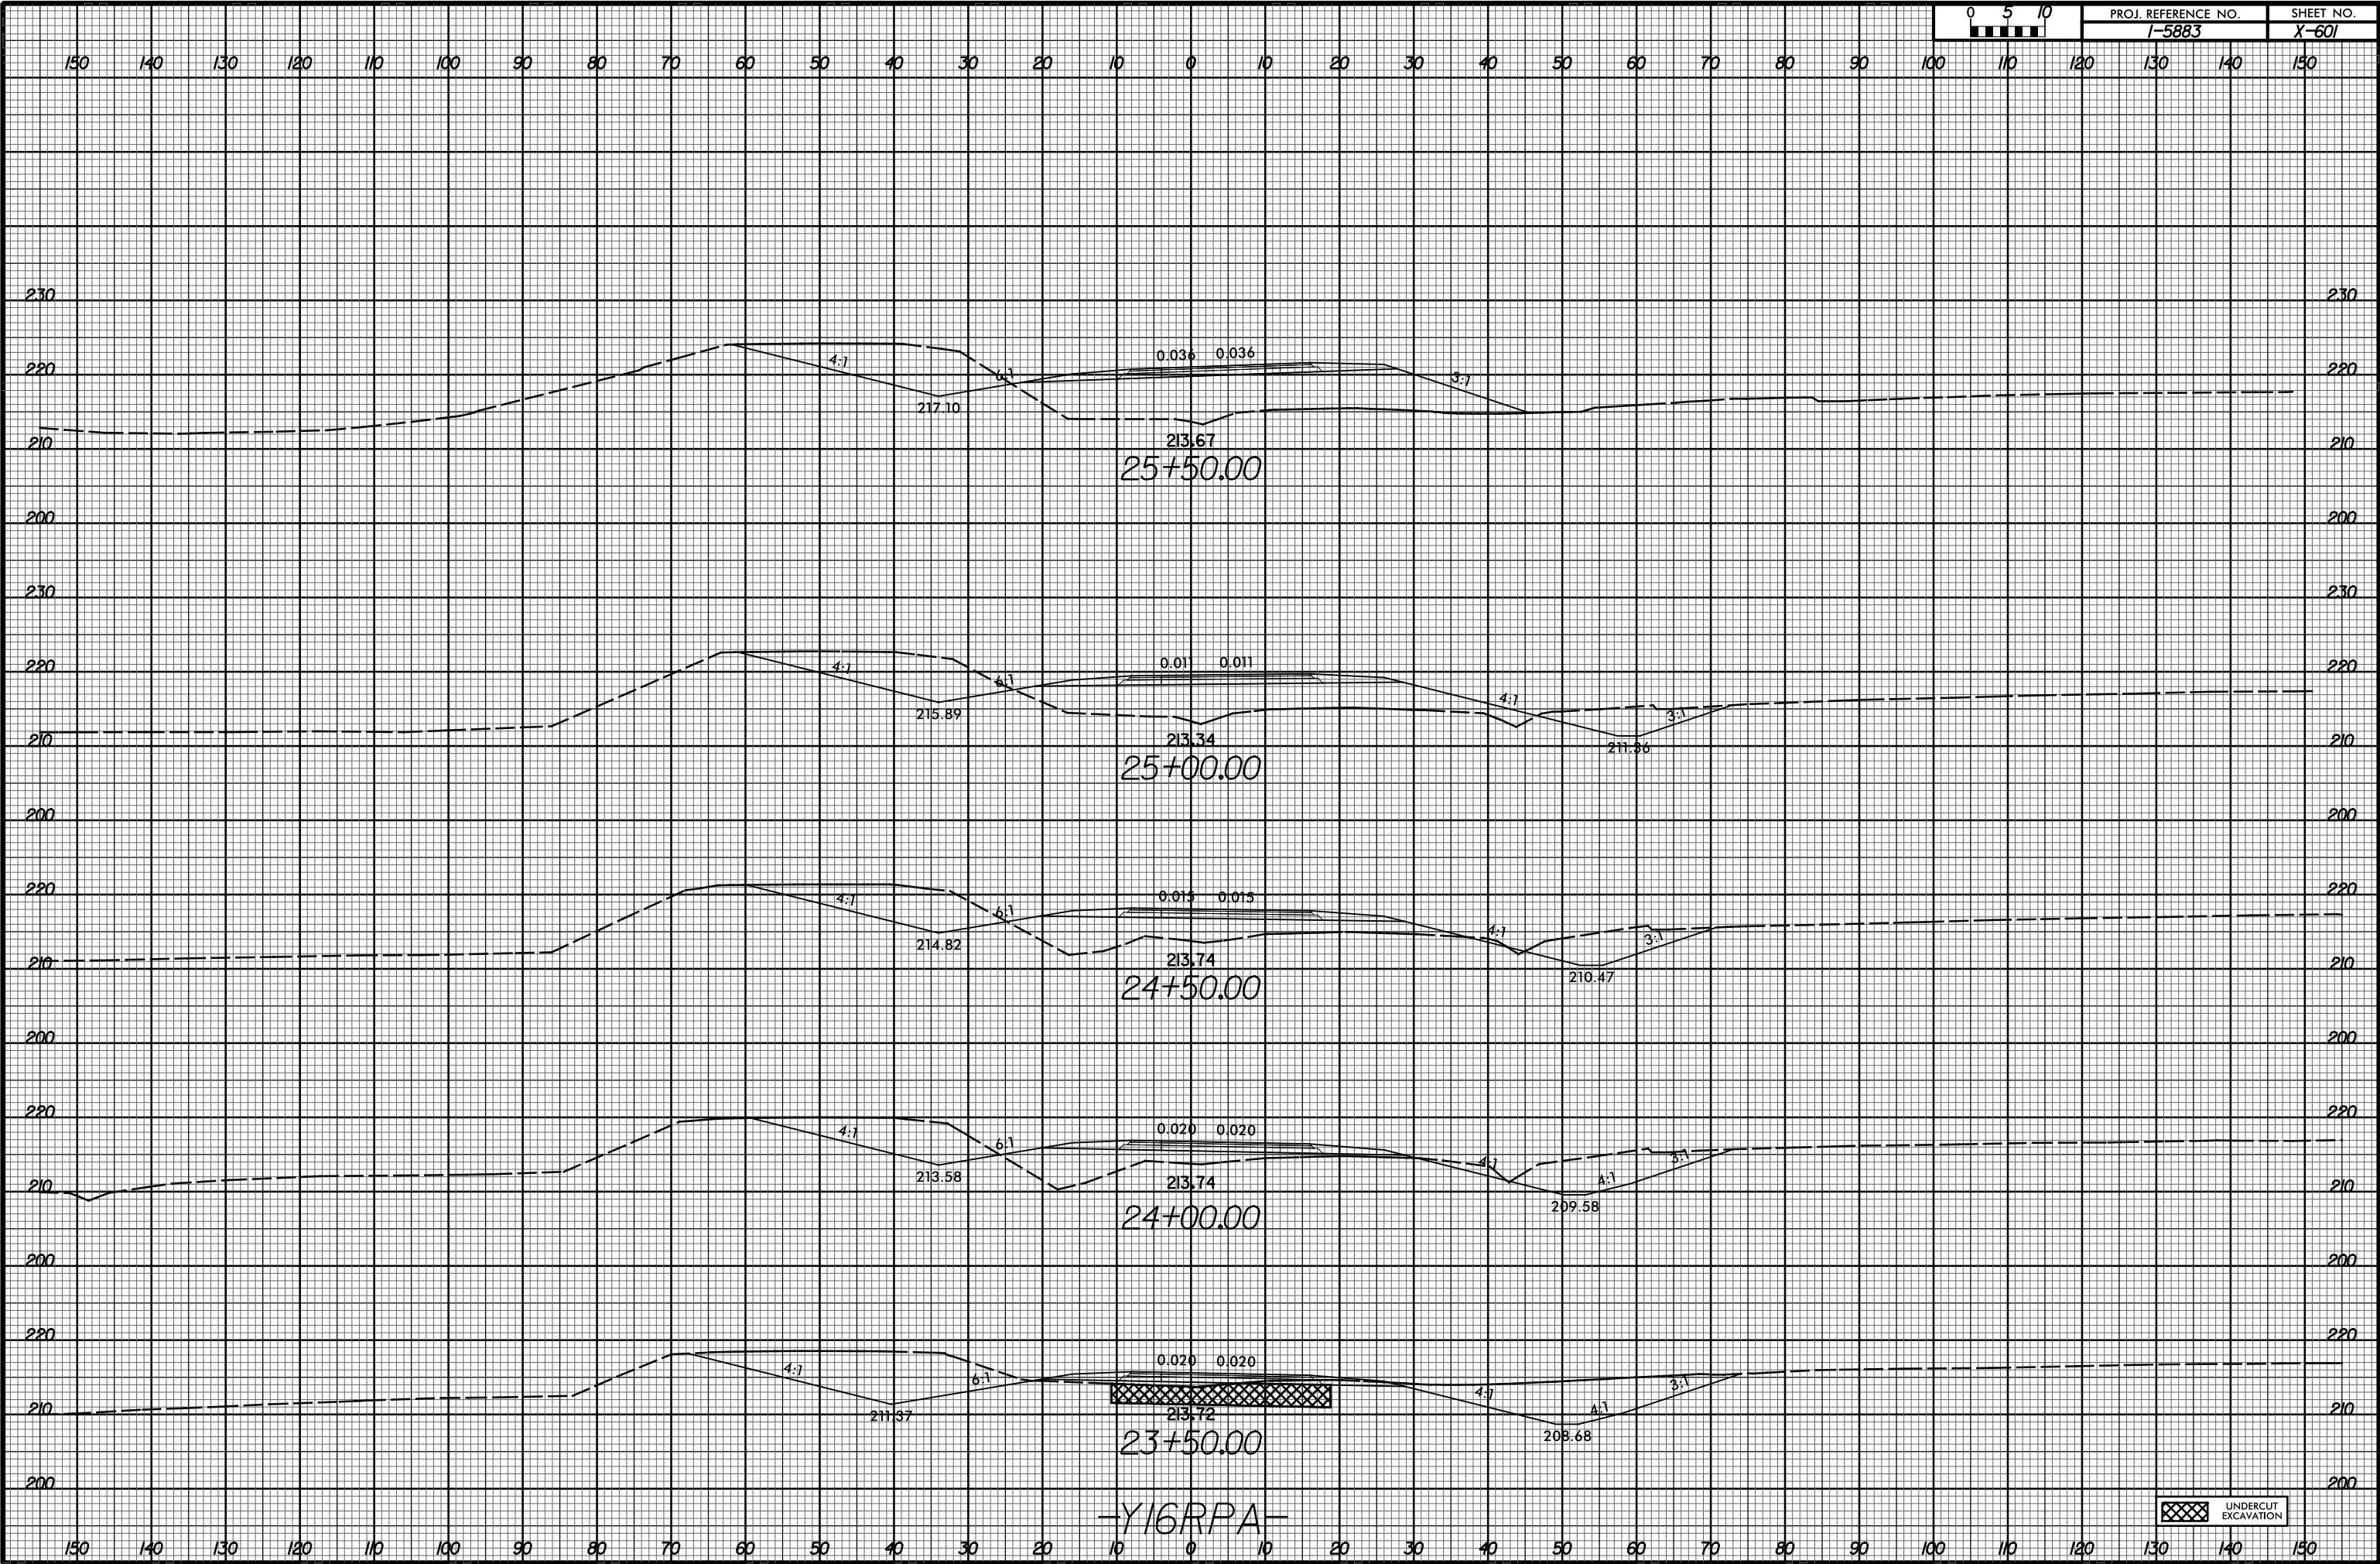

I:\MAP-2021\1942  
F:\Roadway\YSC\I-5883B\_RDY\_XPL\_Y16RPA.dgn  
\$\$\$\$\$USERNAME\$\$\$\$\$

UNDERCUT  
EXCAVATION