


6/23/16



PROJ. REFERENCE NO.
I-5883

SHEET NO.
X-606

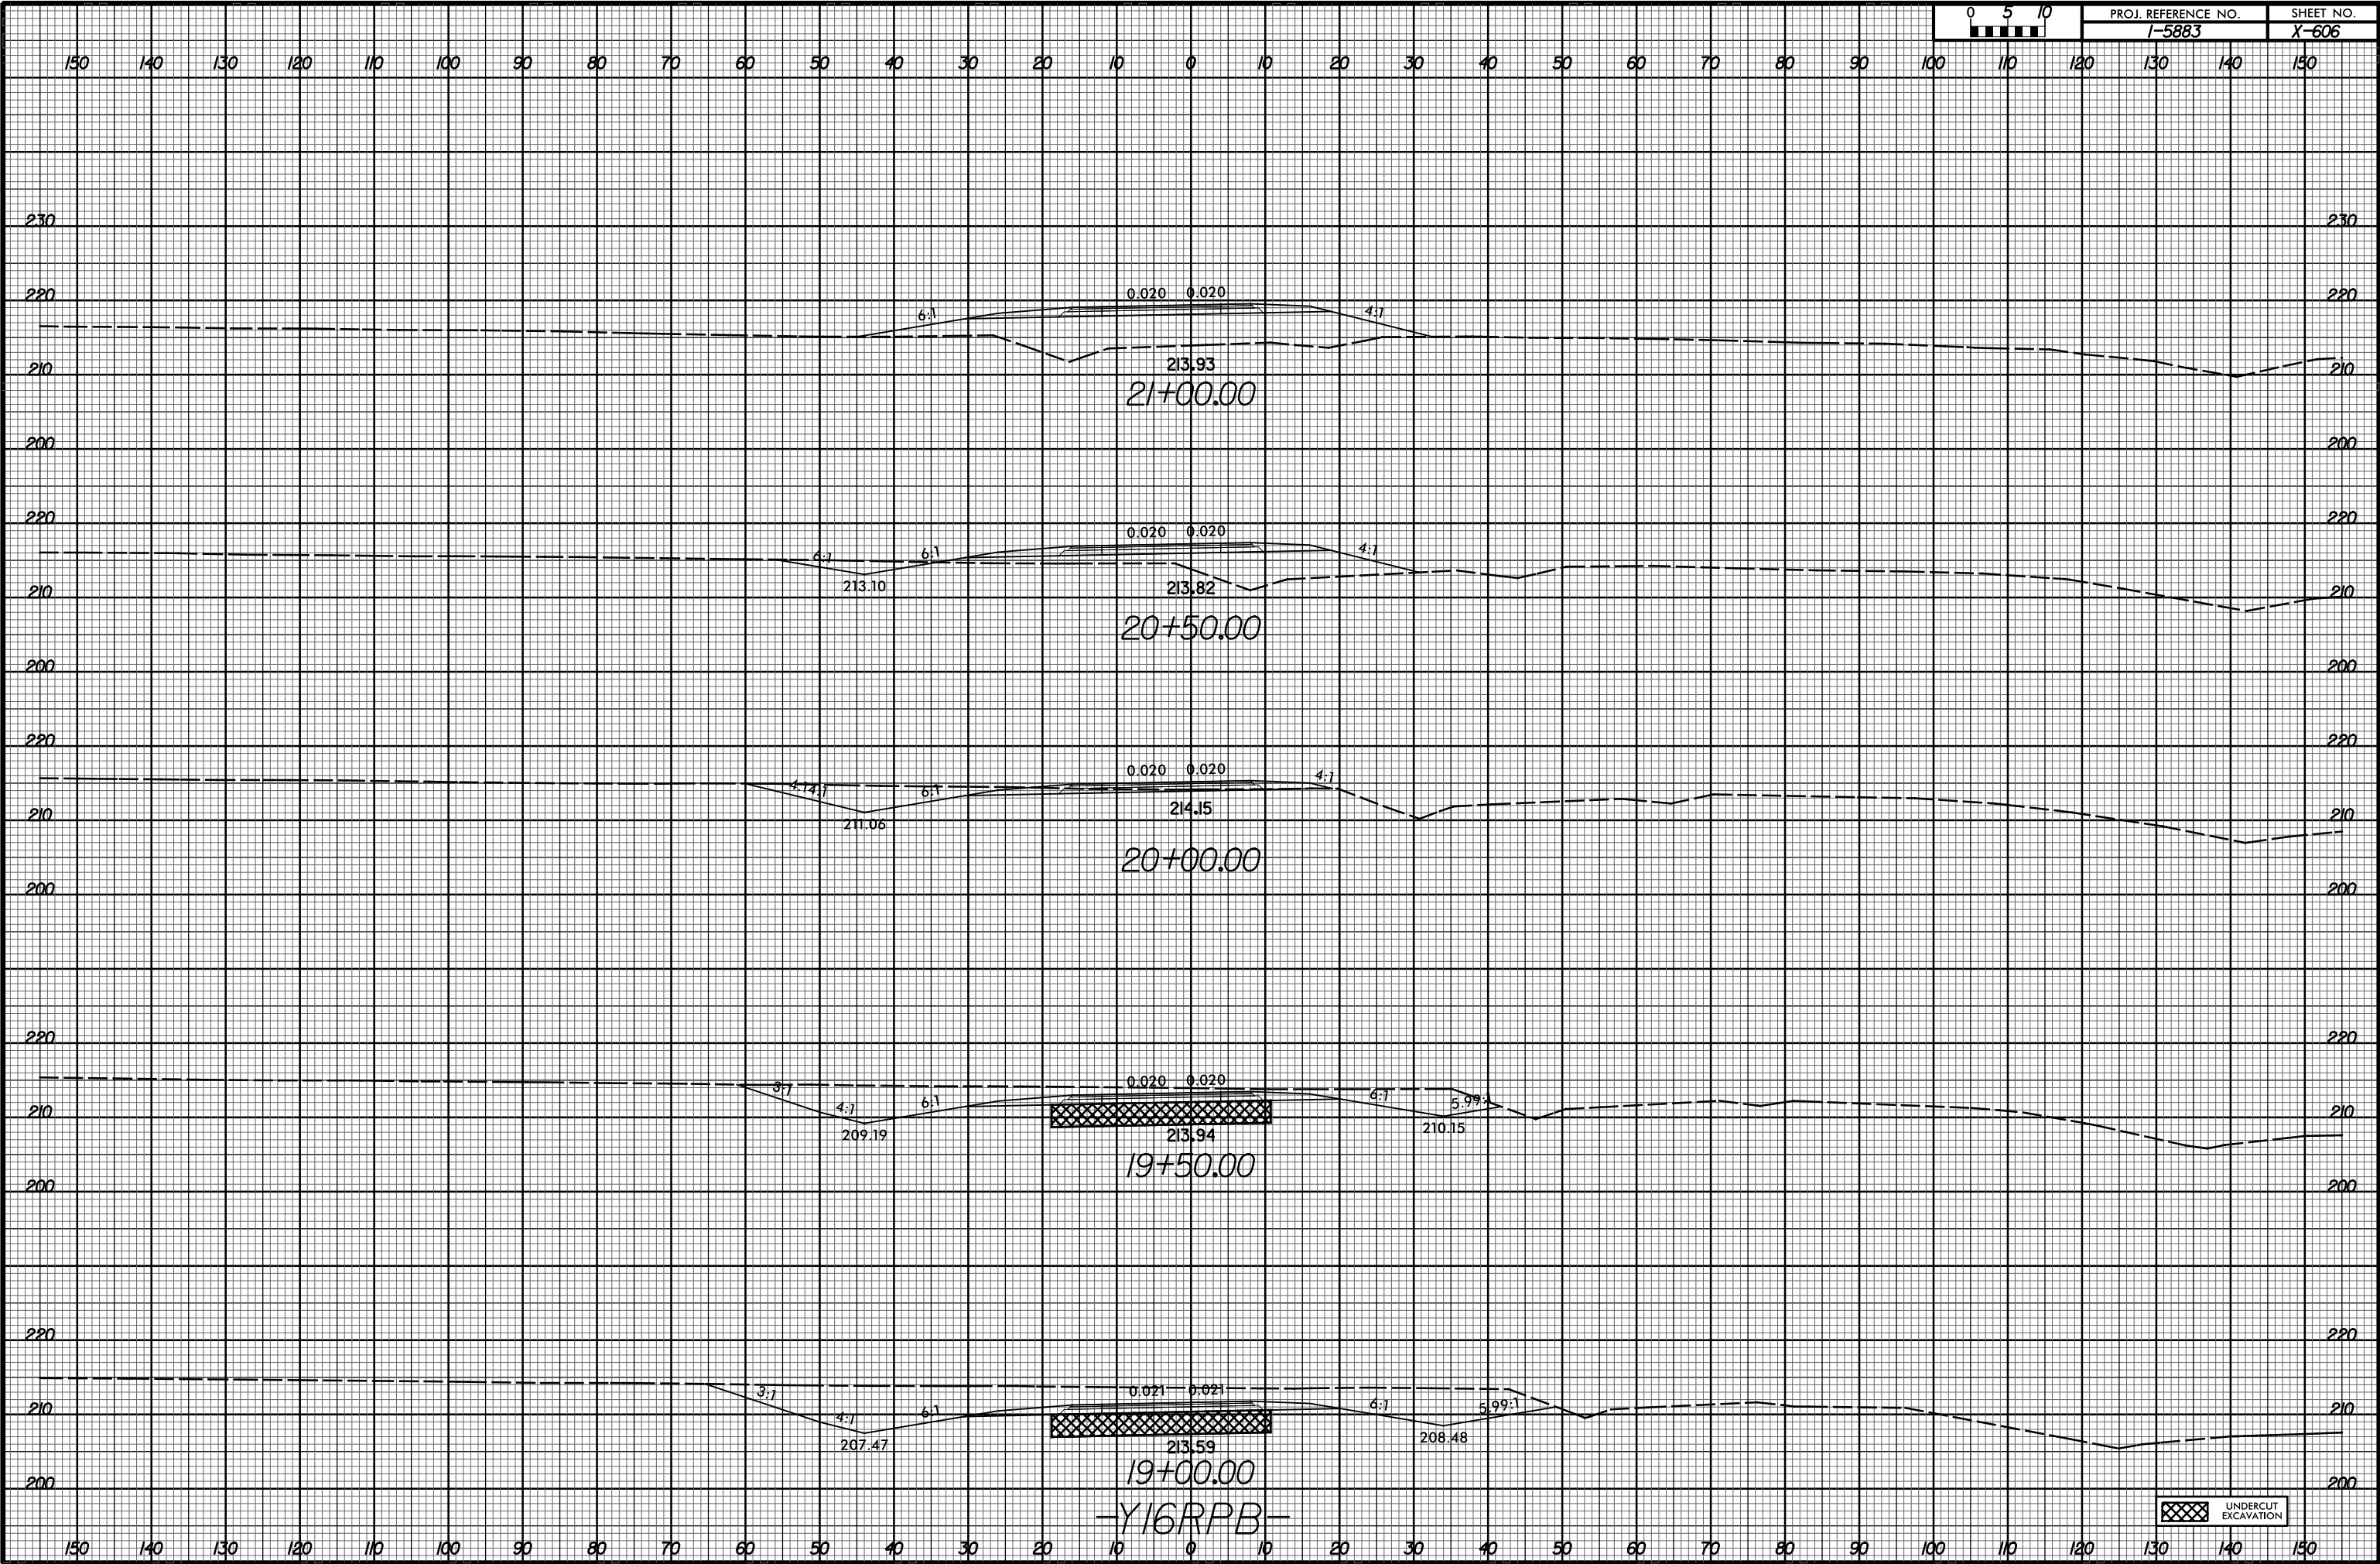

I:\MAP-2021\1942
F:\Roadway\YSC\I-5883B_RDY_XPL_Y16RPB.dgn
\$\$\$\$\$USERNAME\$\$\$\$\$

UNDERCUT EXCAVATION