


6/23/16



PROJ. REFERENCE NO.
I-5883

SHEET NO.
X-607

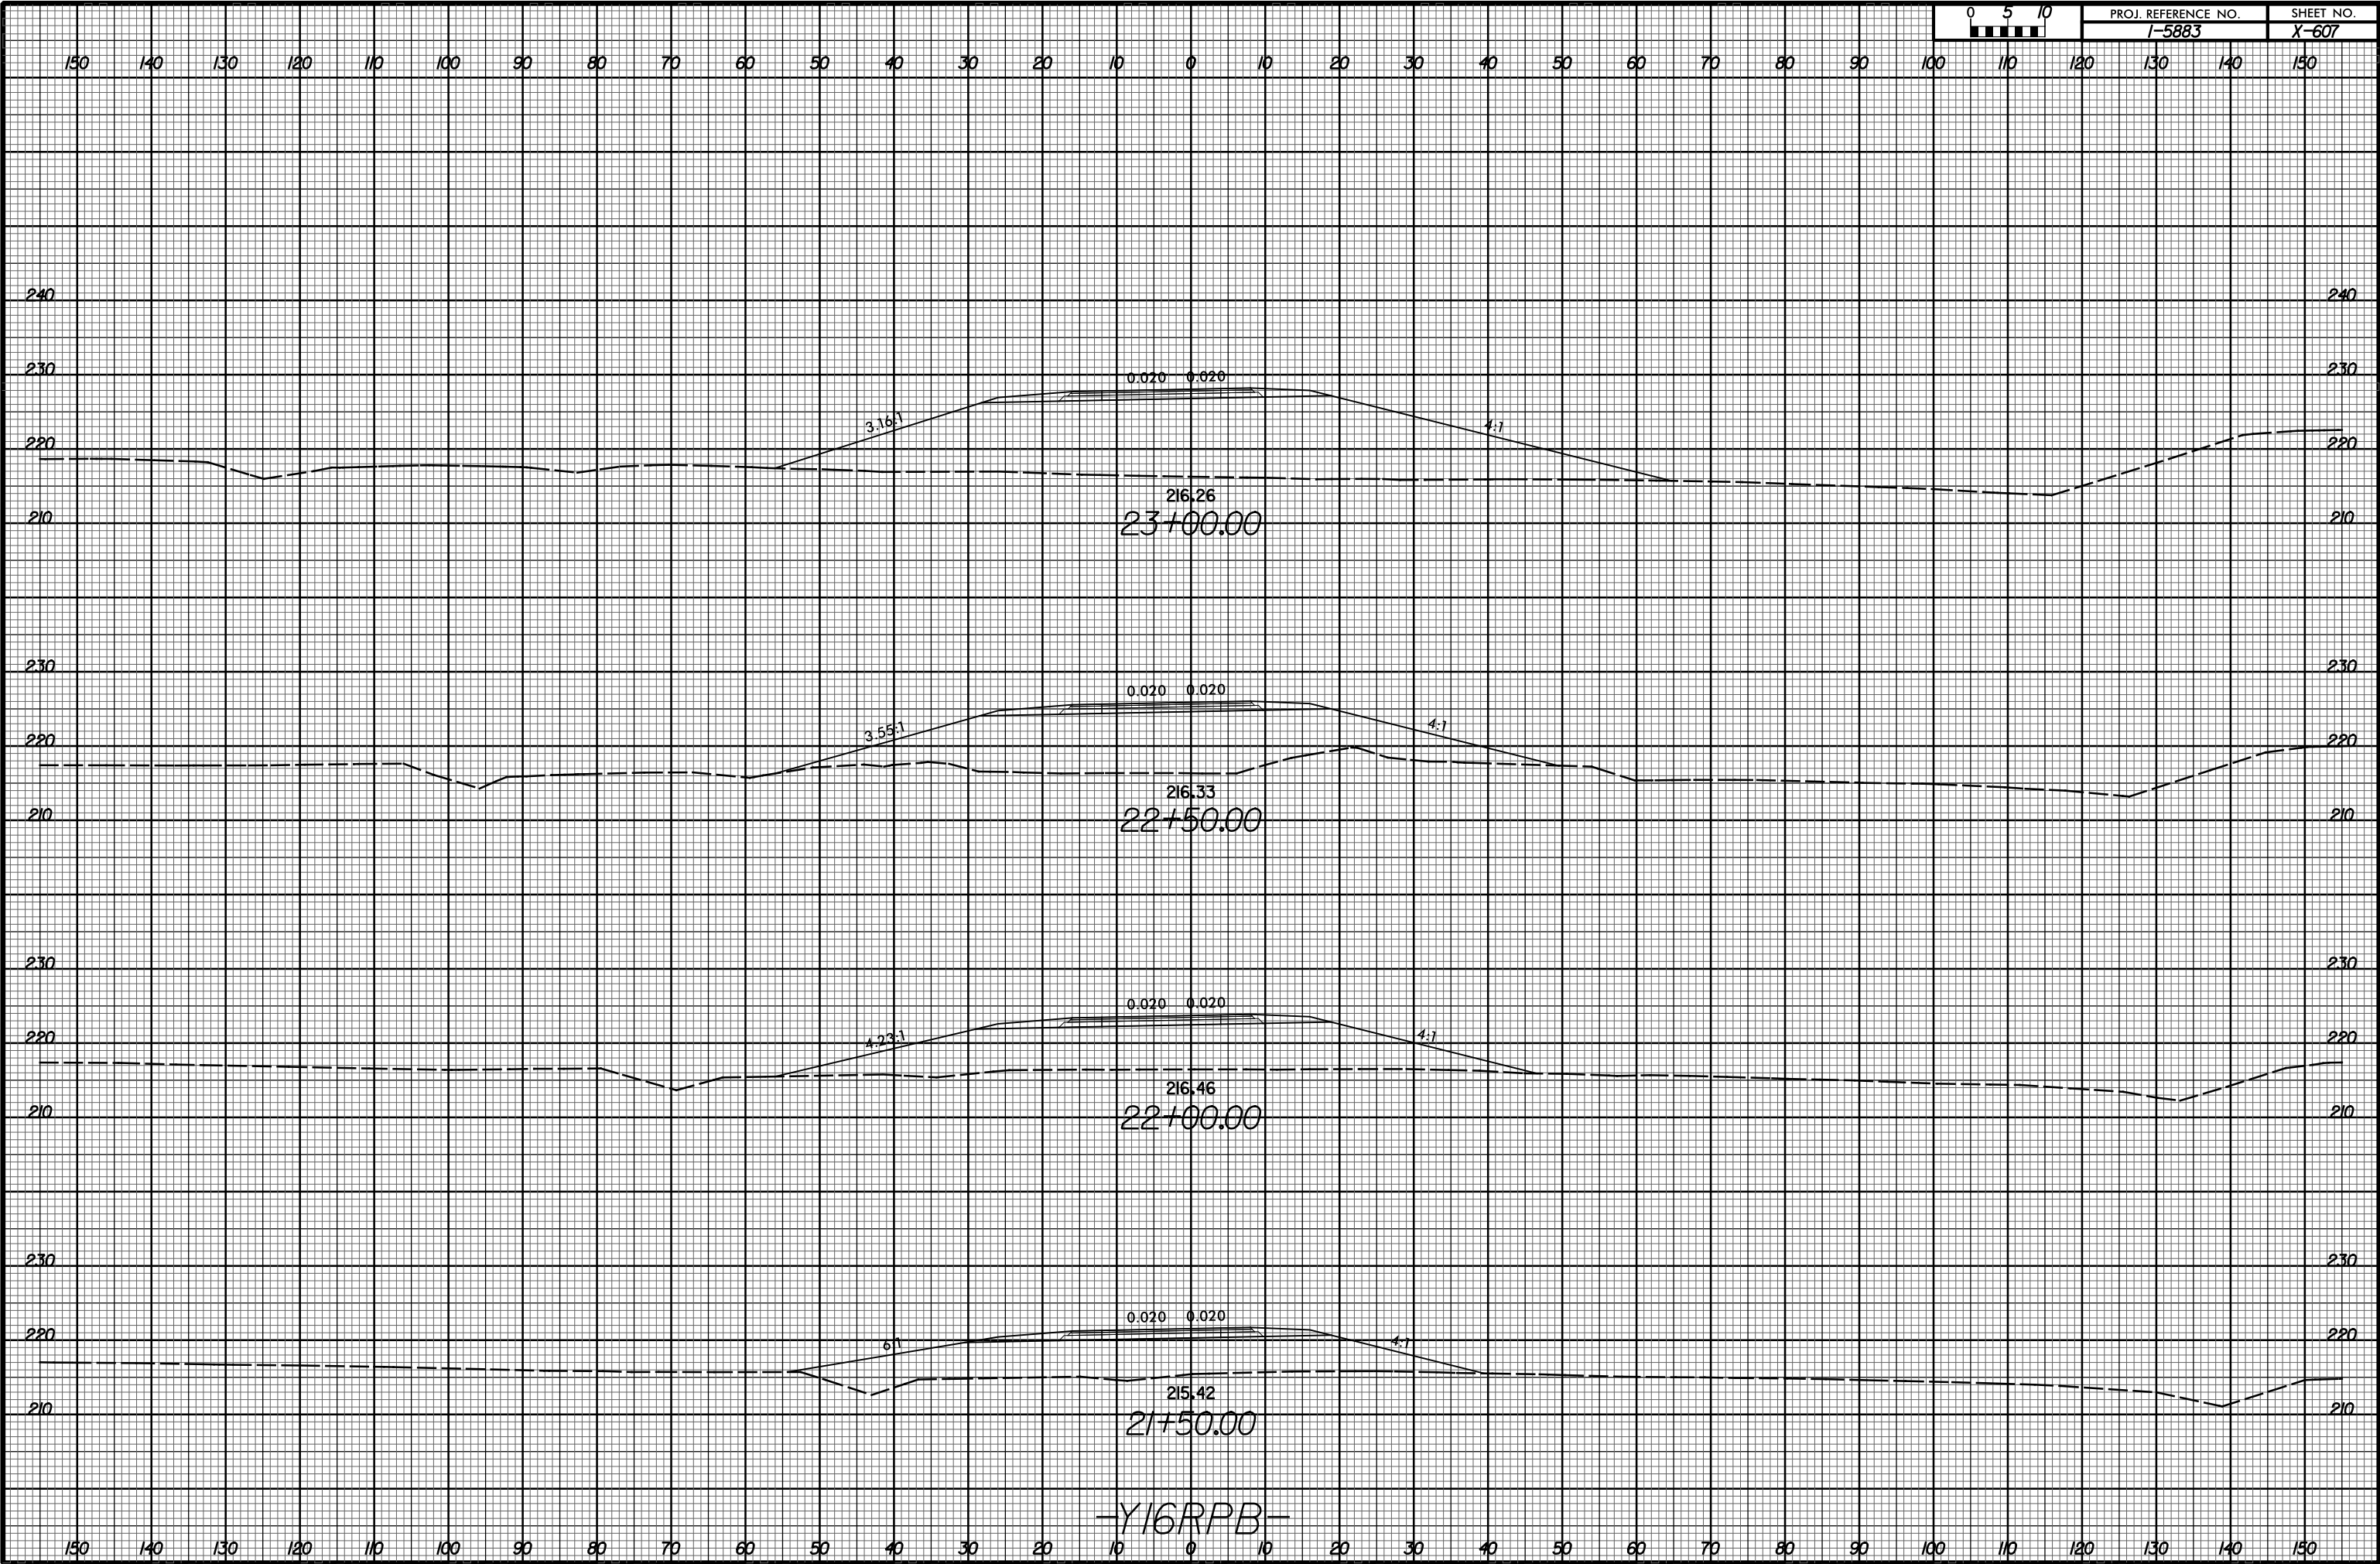

-Y16RPB-

I:\MAP-2021\1942
R:\Roadway\YSC\I-5986B_RDY_XPL_Y16RPB.dgn
\$\$\$\$\$USERNAME\$\$\$\$\$