



6/23/16

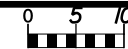

PROJ. REFERENCE NO.
I-5883

SHEET NO.
X-620

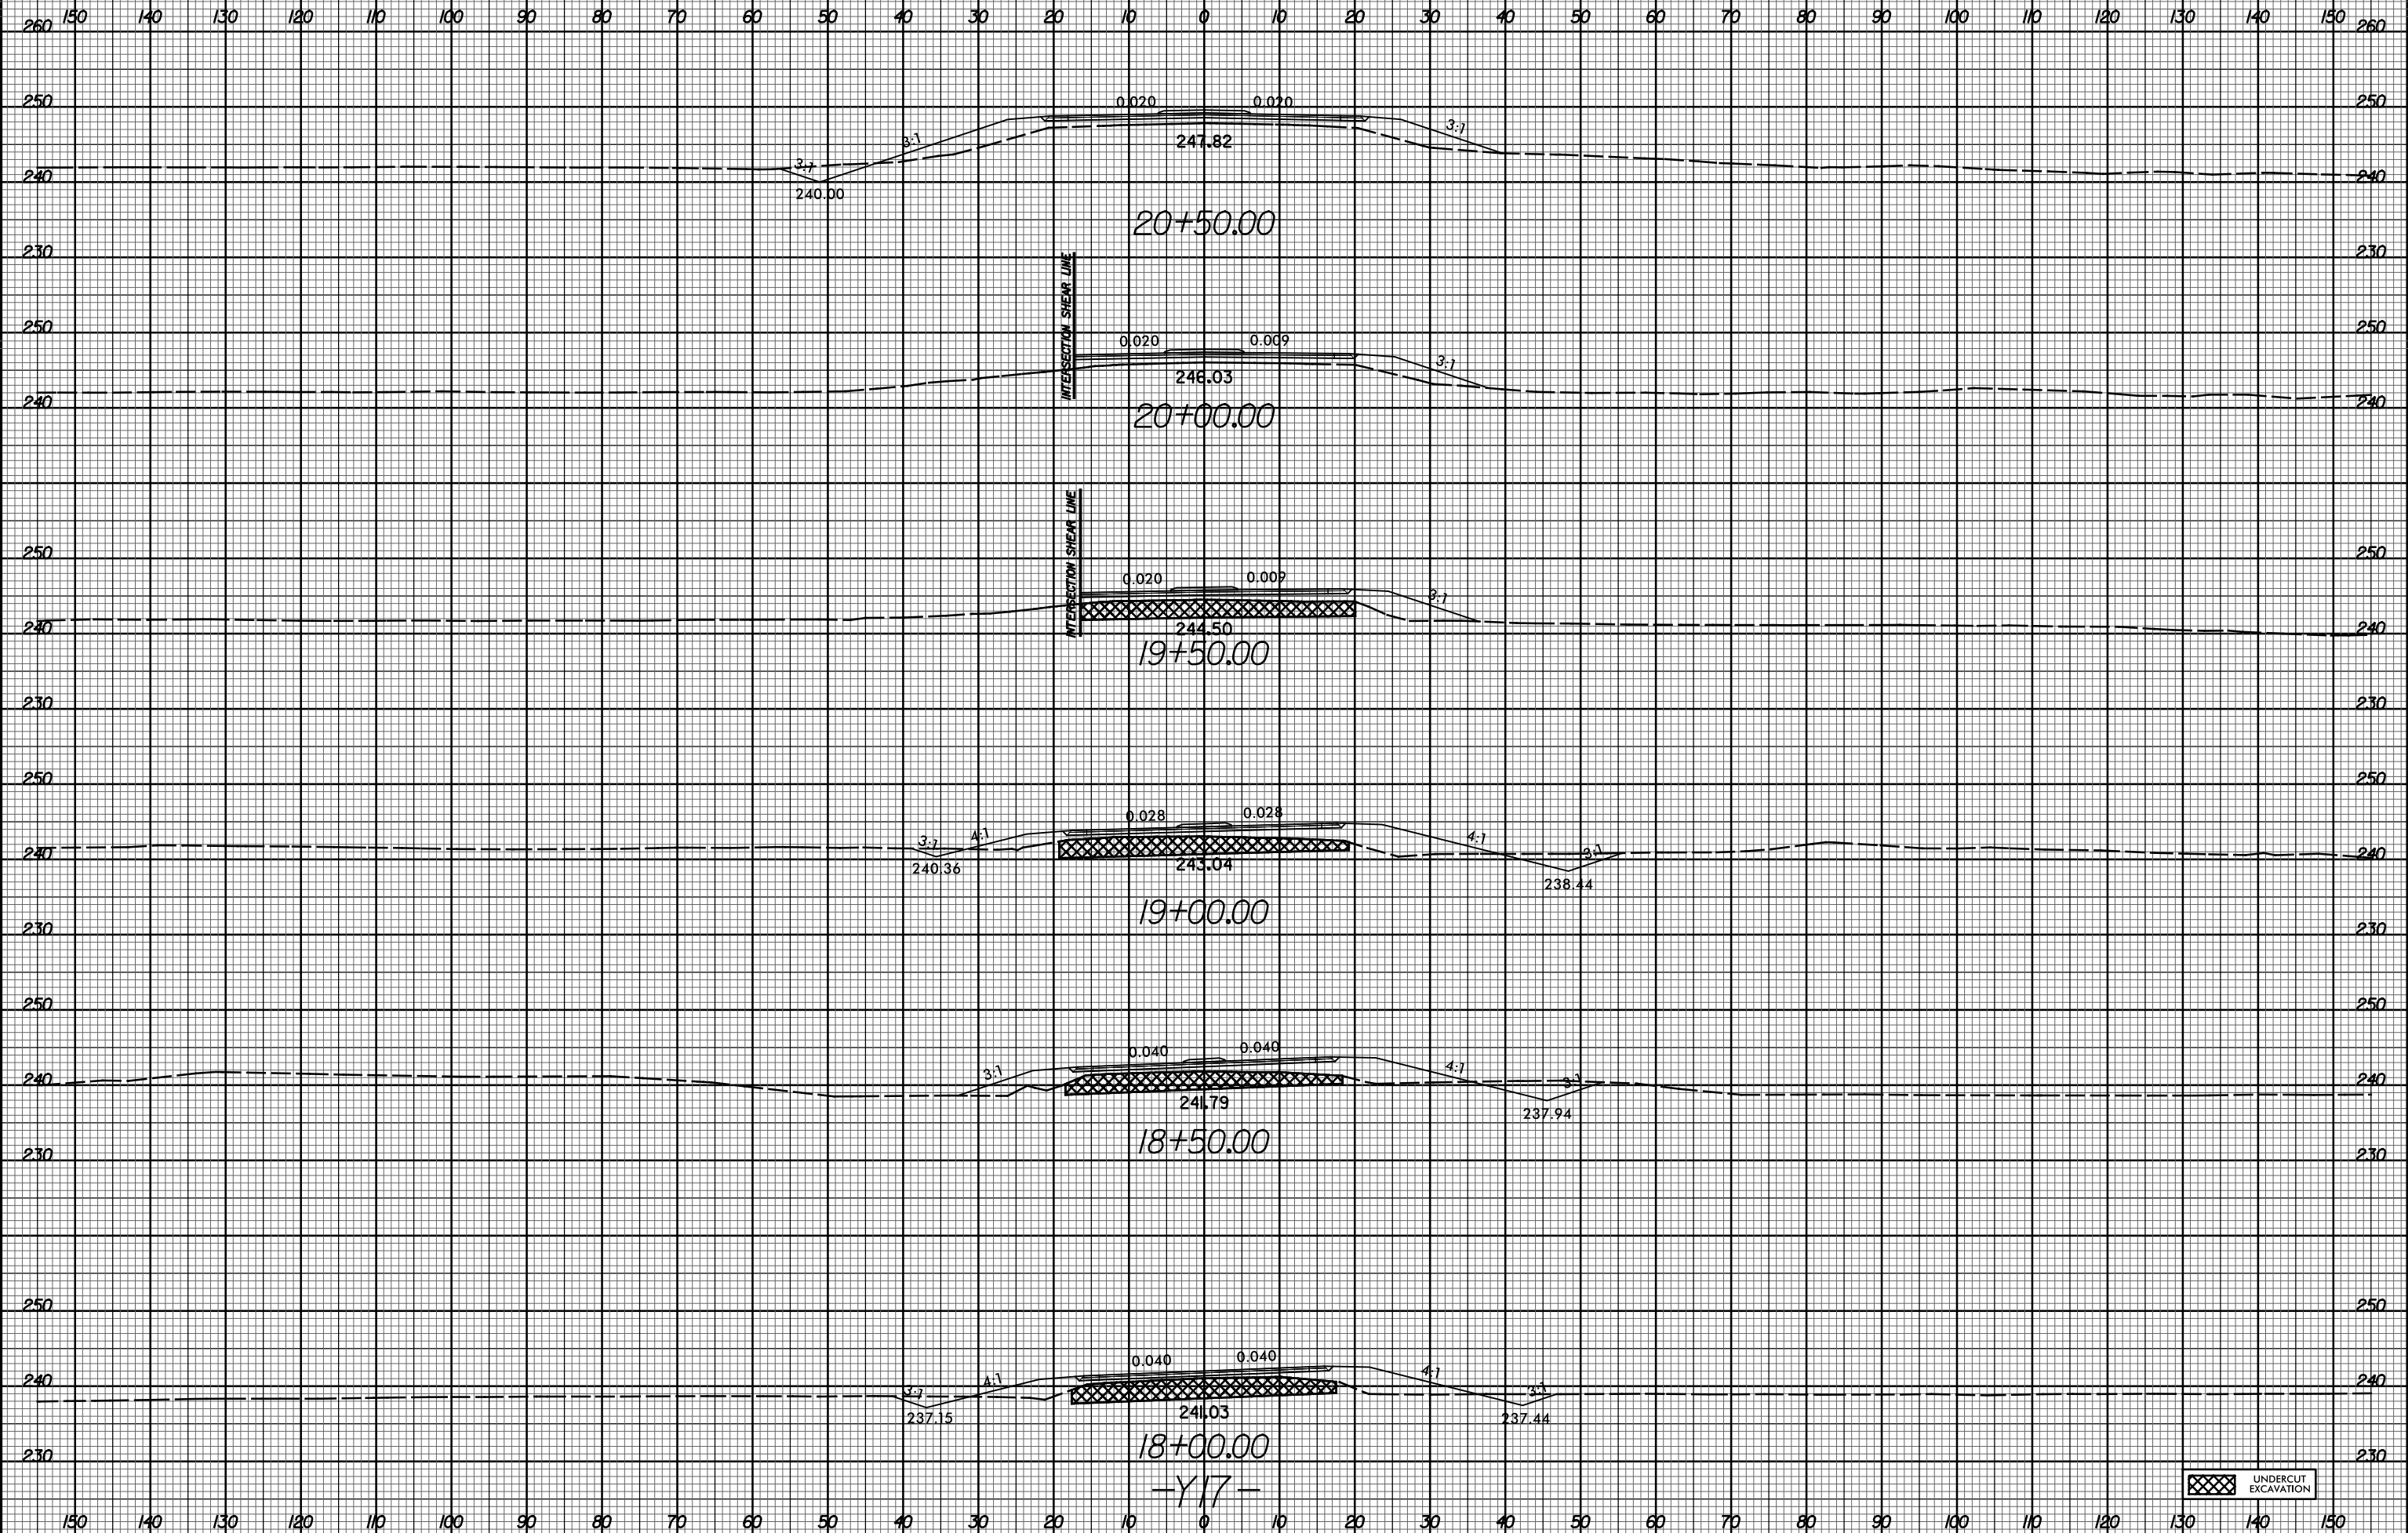

I:\MAR-2021\1942
4:1\PROJECT\X-620
SUBMITTALS

-Y17-