



6/23/16

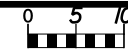

PROJ. REFERENCE NO.
1-5883

SHEET NO.
X-622

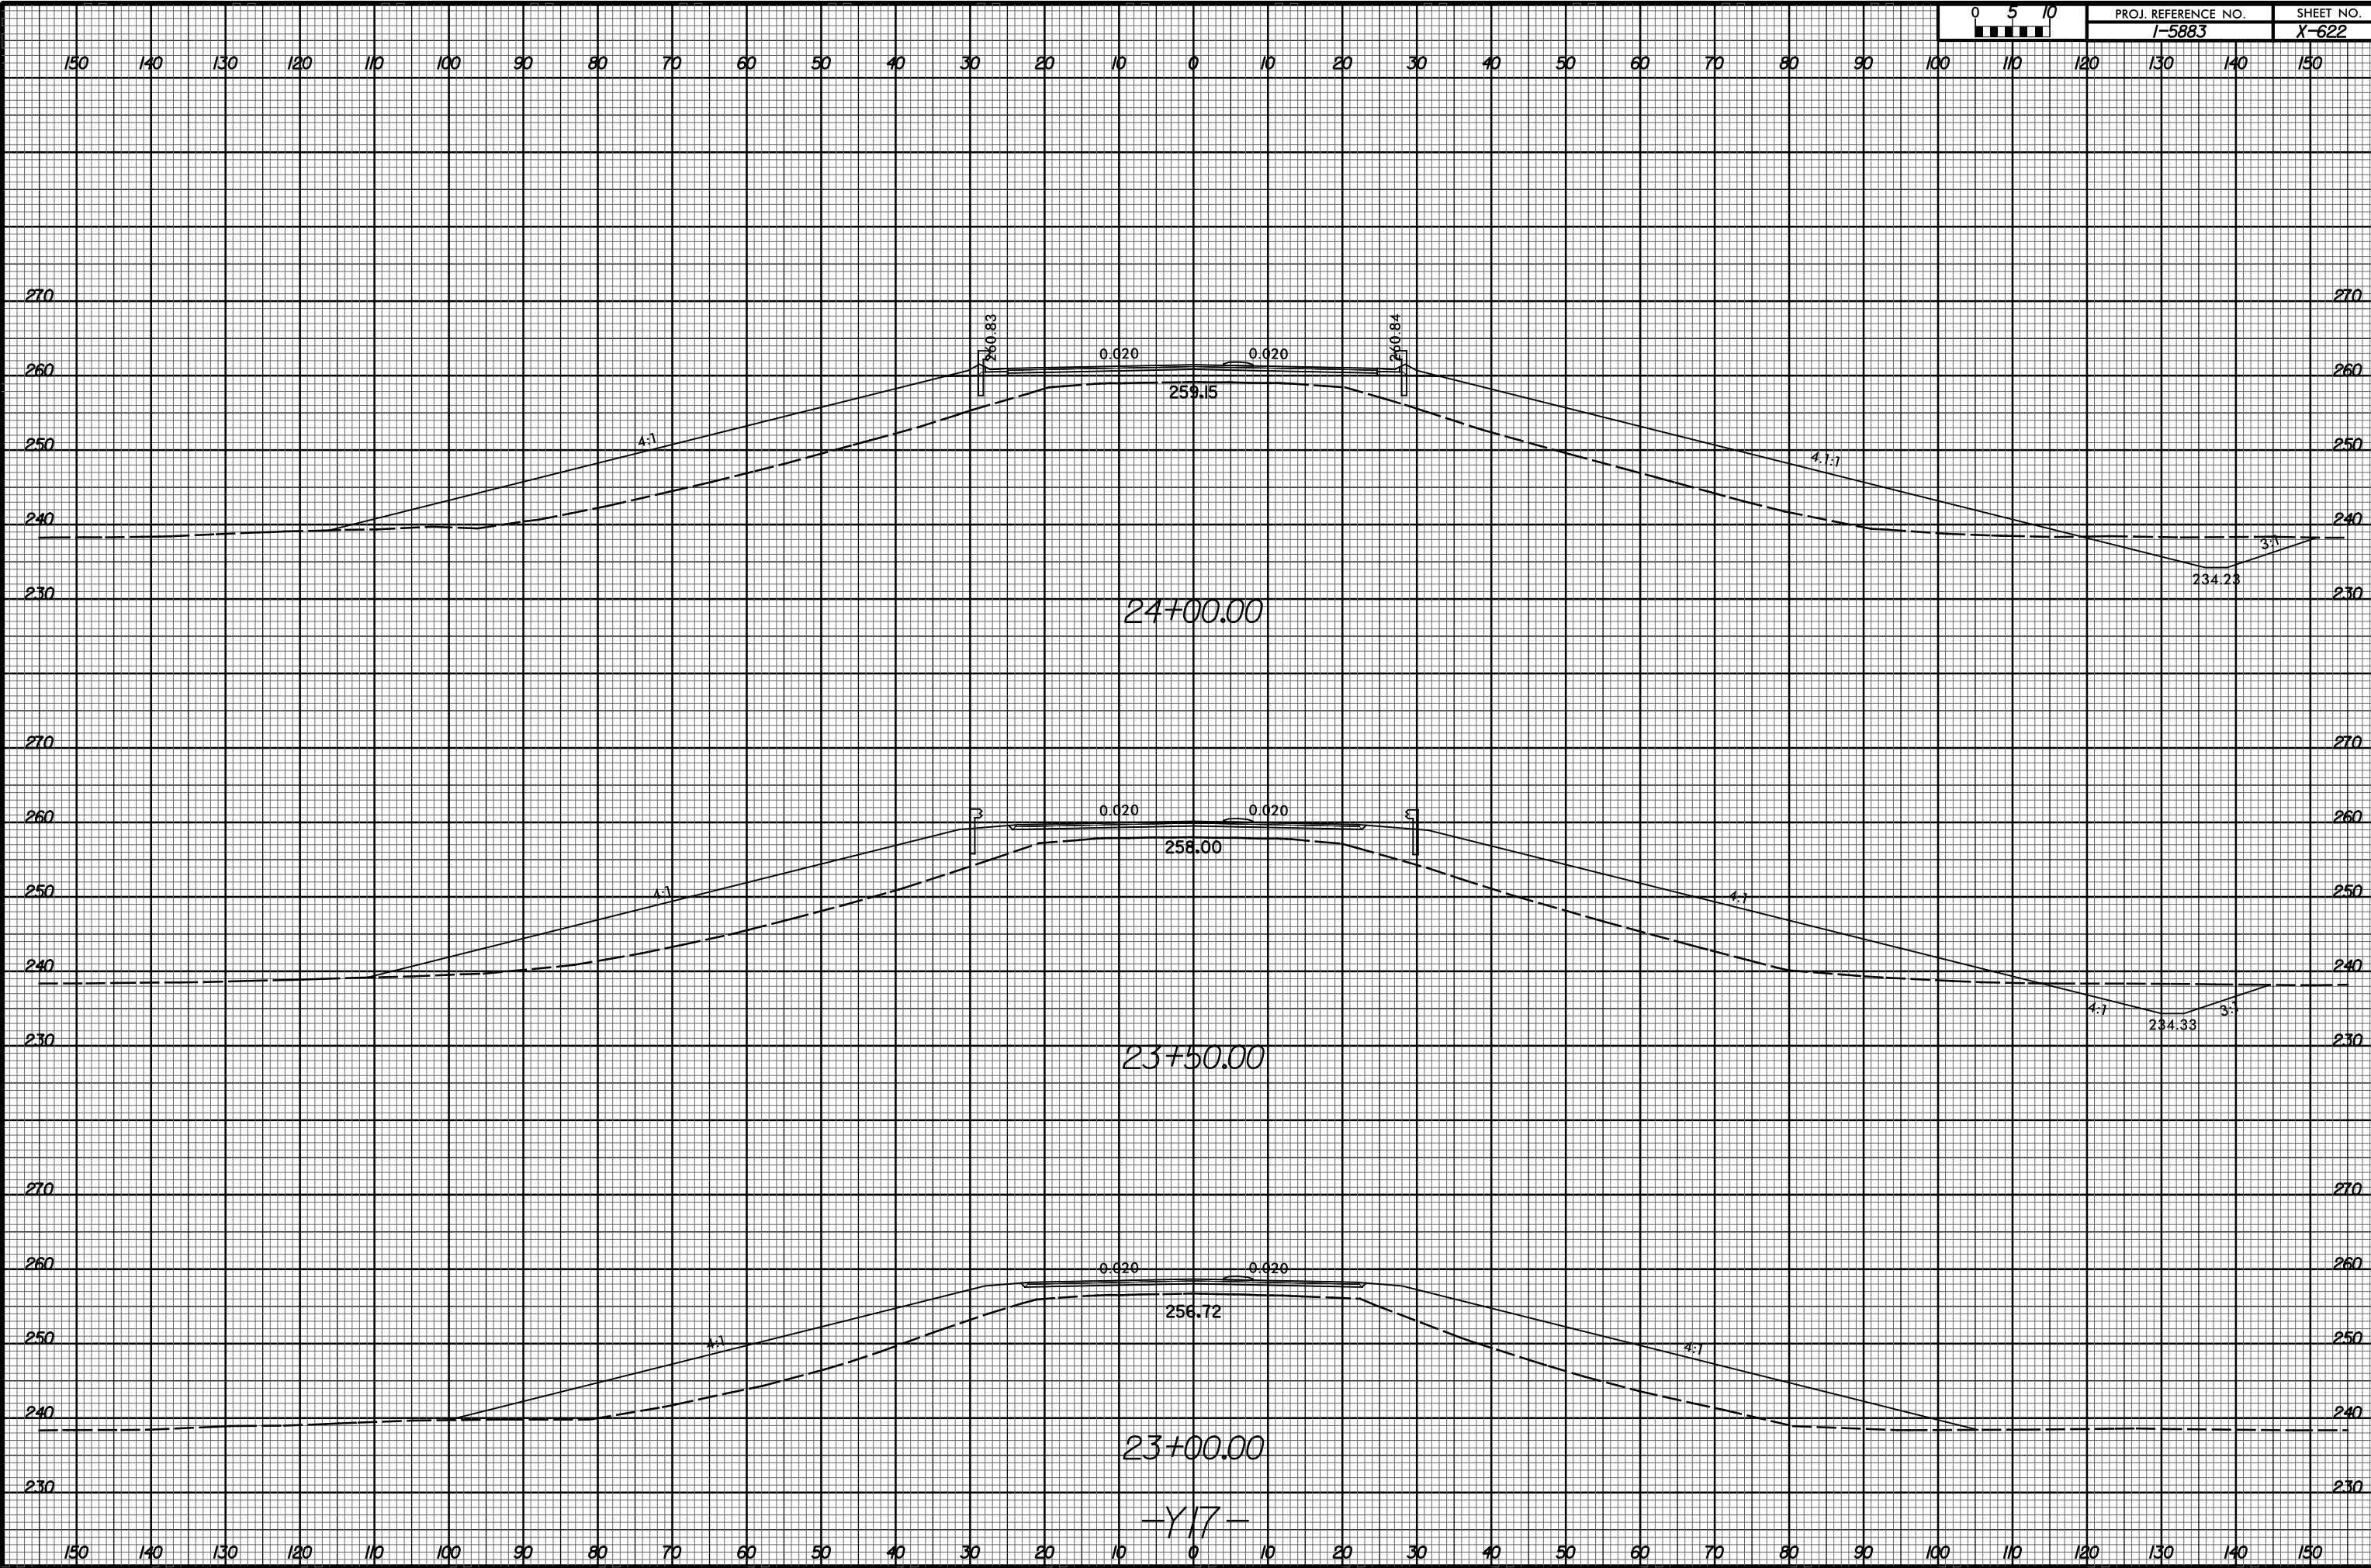

I:\MAR-2021\1942
4:1\PROJECT\1-5883\RDY_XPL_Y17.dgn
\$\$\$\$SUBMITNAME\$\$\$\$

-Y17-