



6/23/16

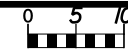

PROJ. REFERENCE NO.
1-5883

SHEET NO.
X-623

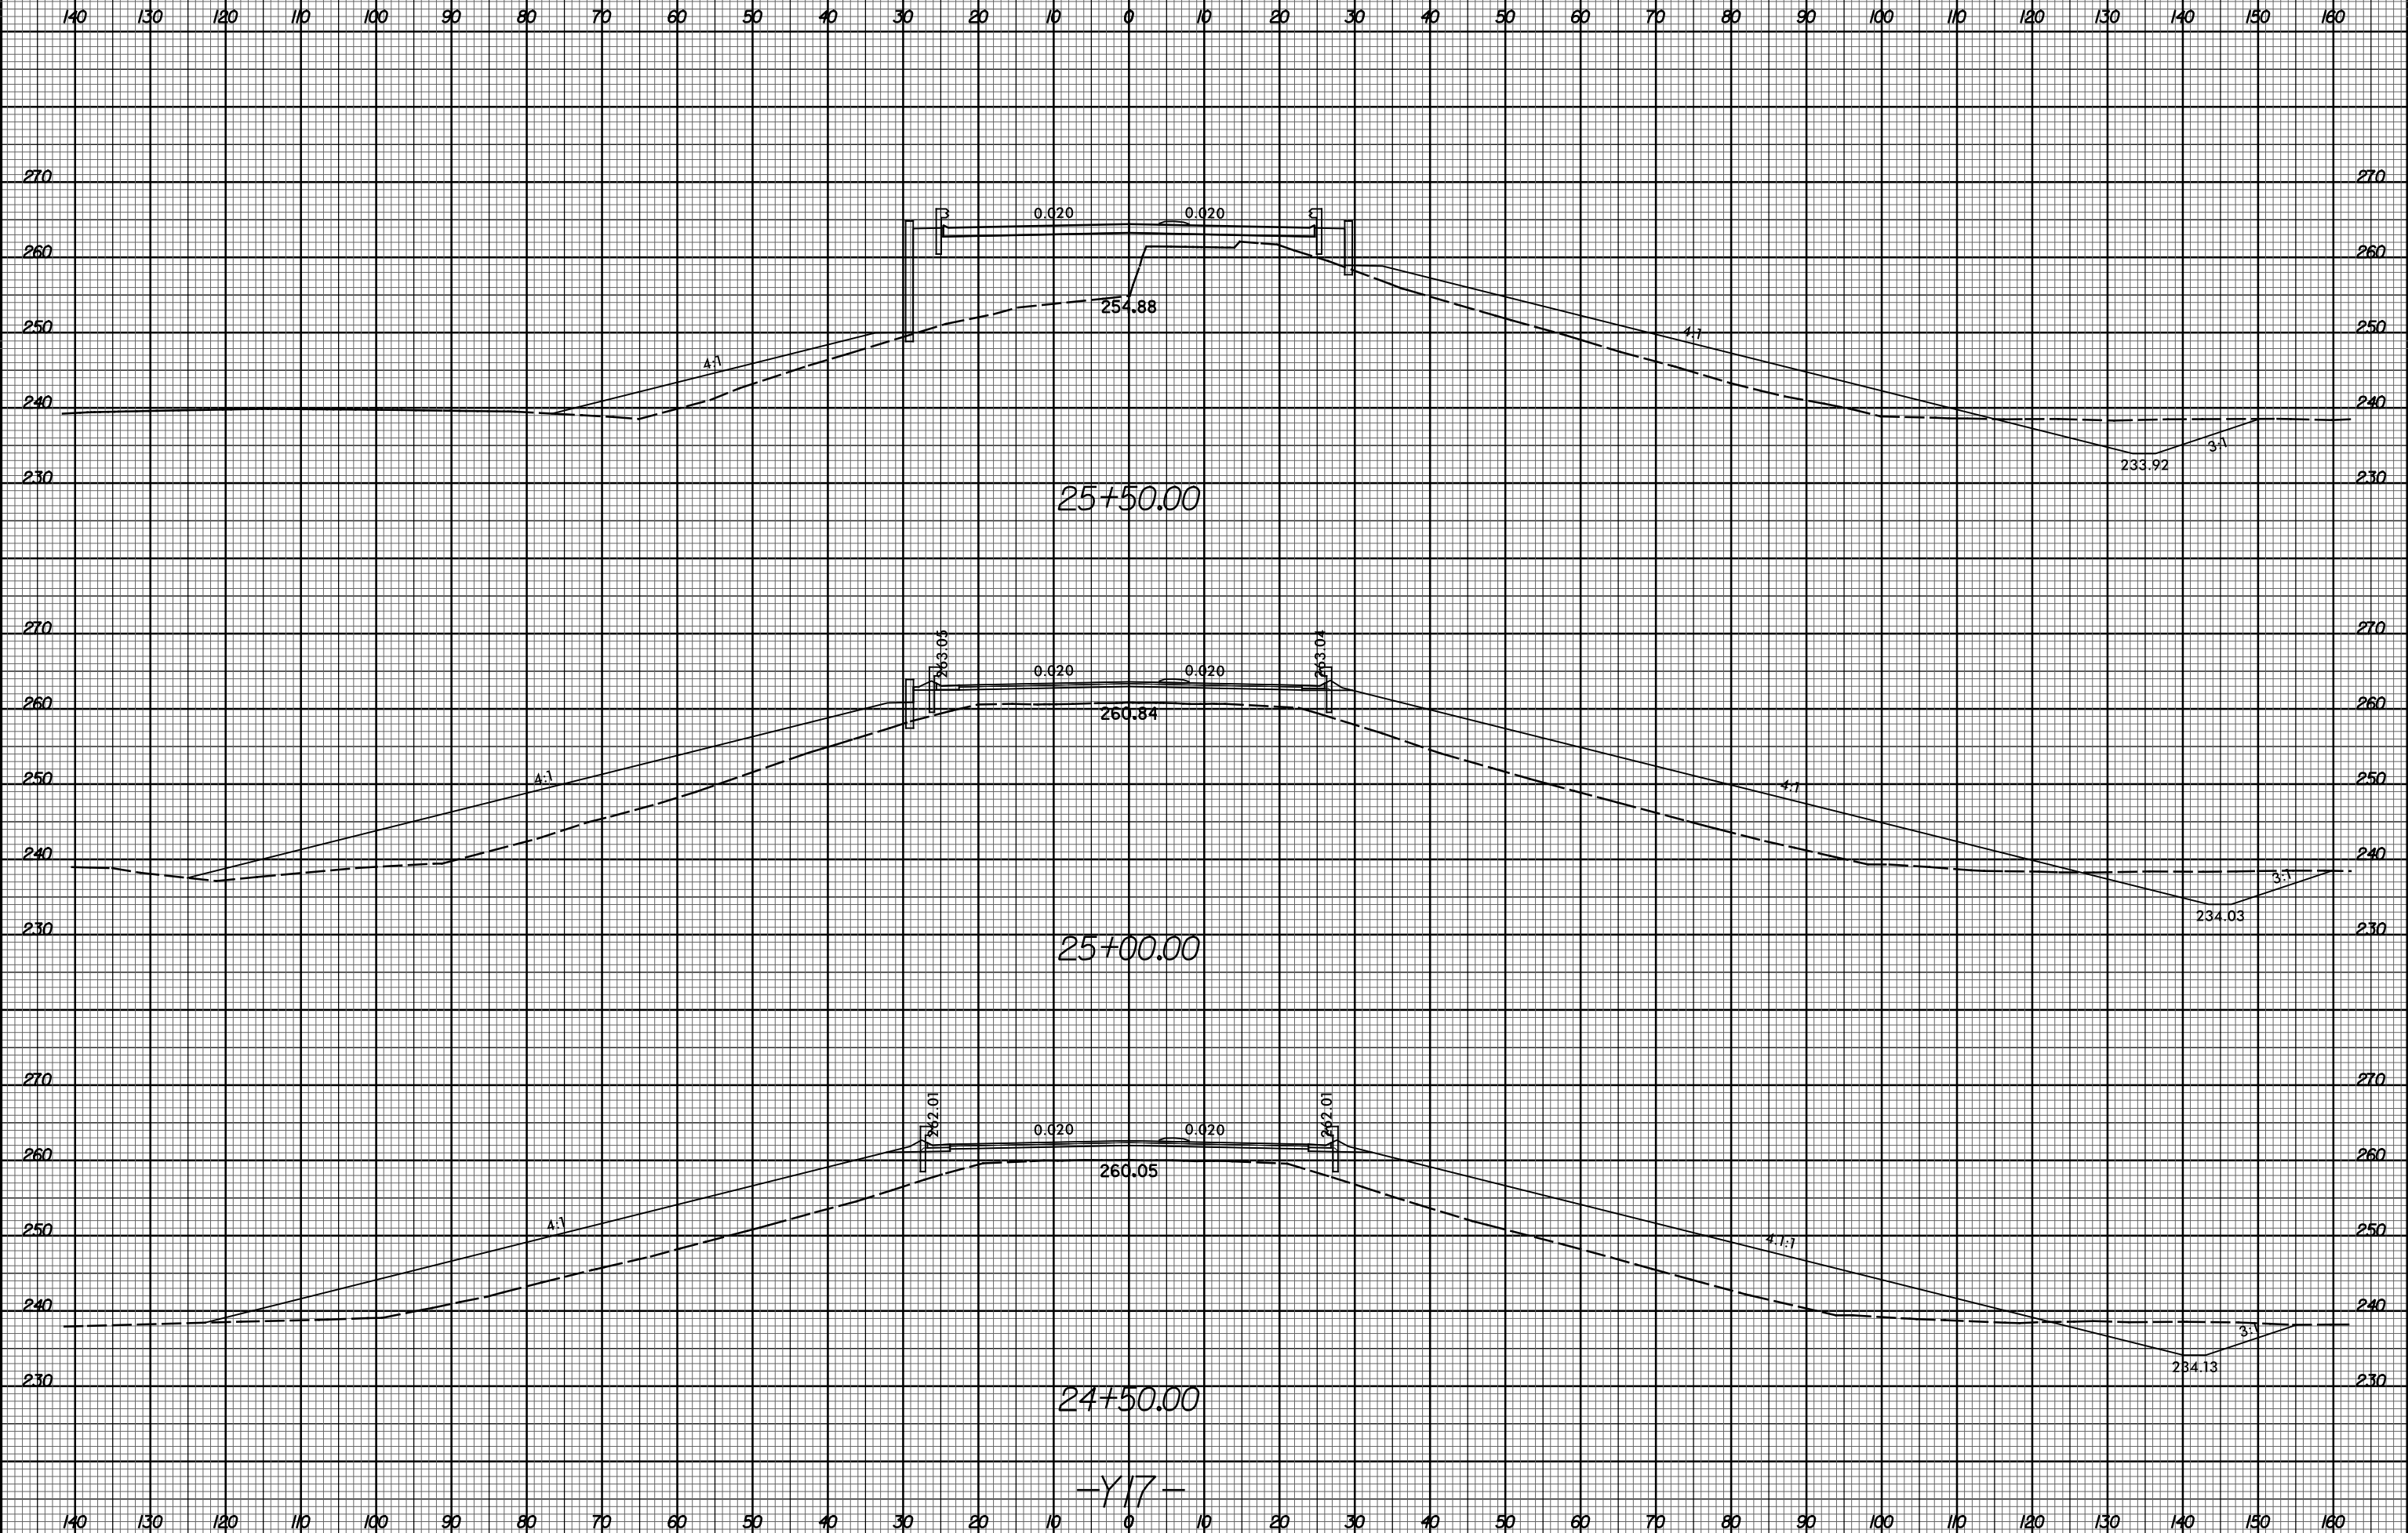

25+50.00

25+00.00

24+50.00

-Y17-

I:\MAR-2021\1942
1-5883\1-5883B.L.RDY_XPL_Y17.dgn
6/23/16