



6/23/16

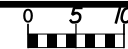

PROJ. REFERENCE NO.
I-5883

SHEET NO.
X-625

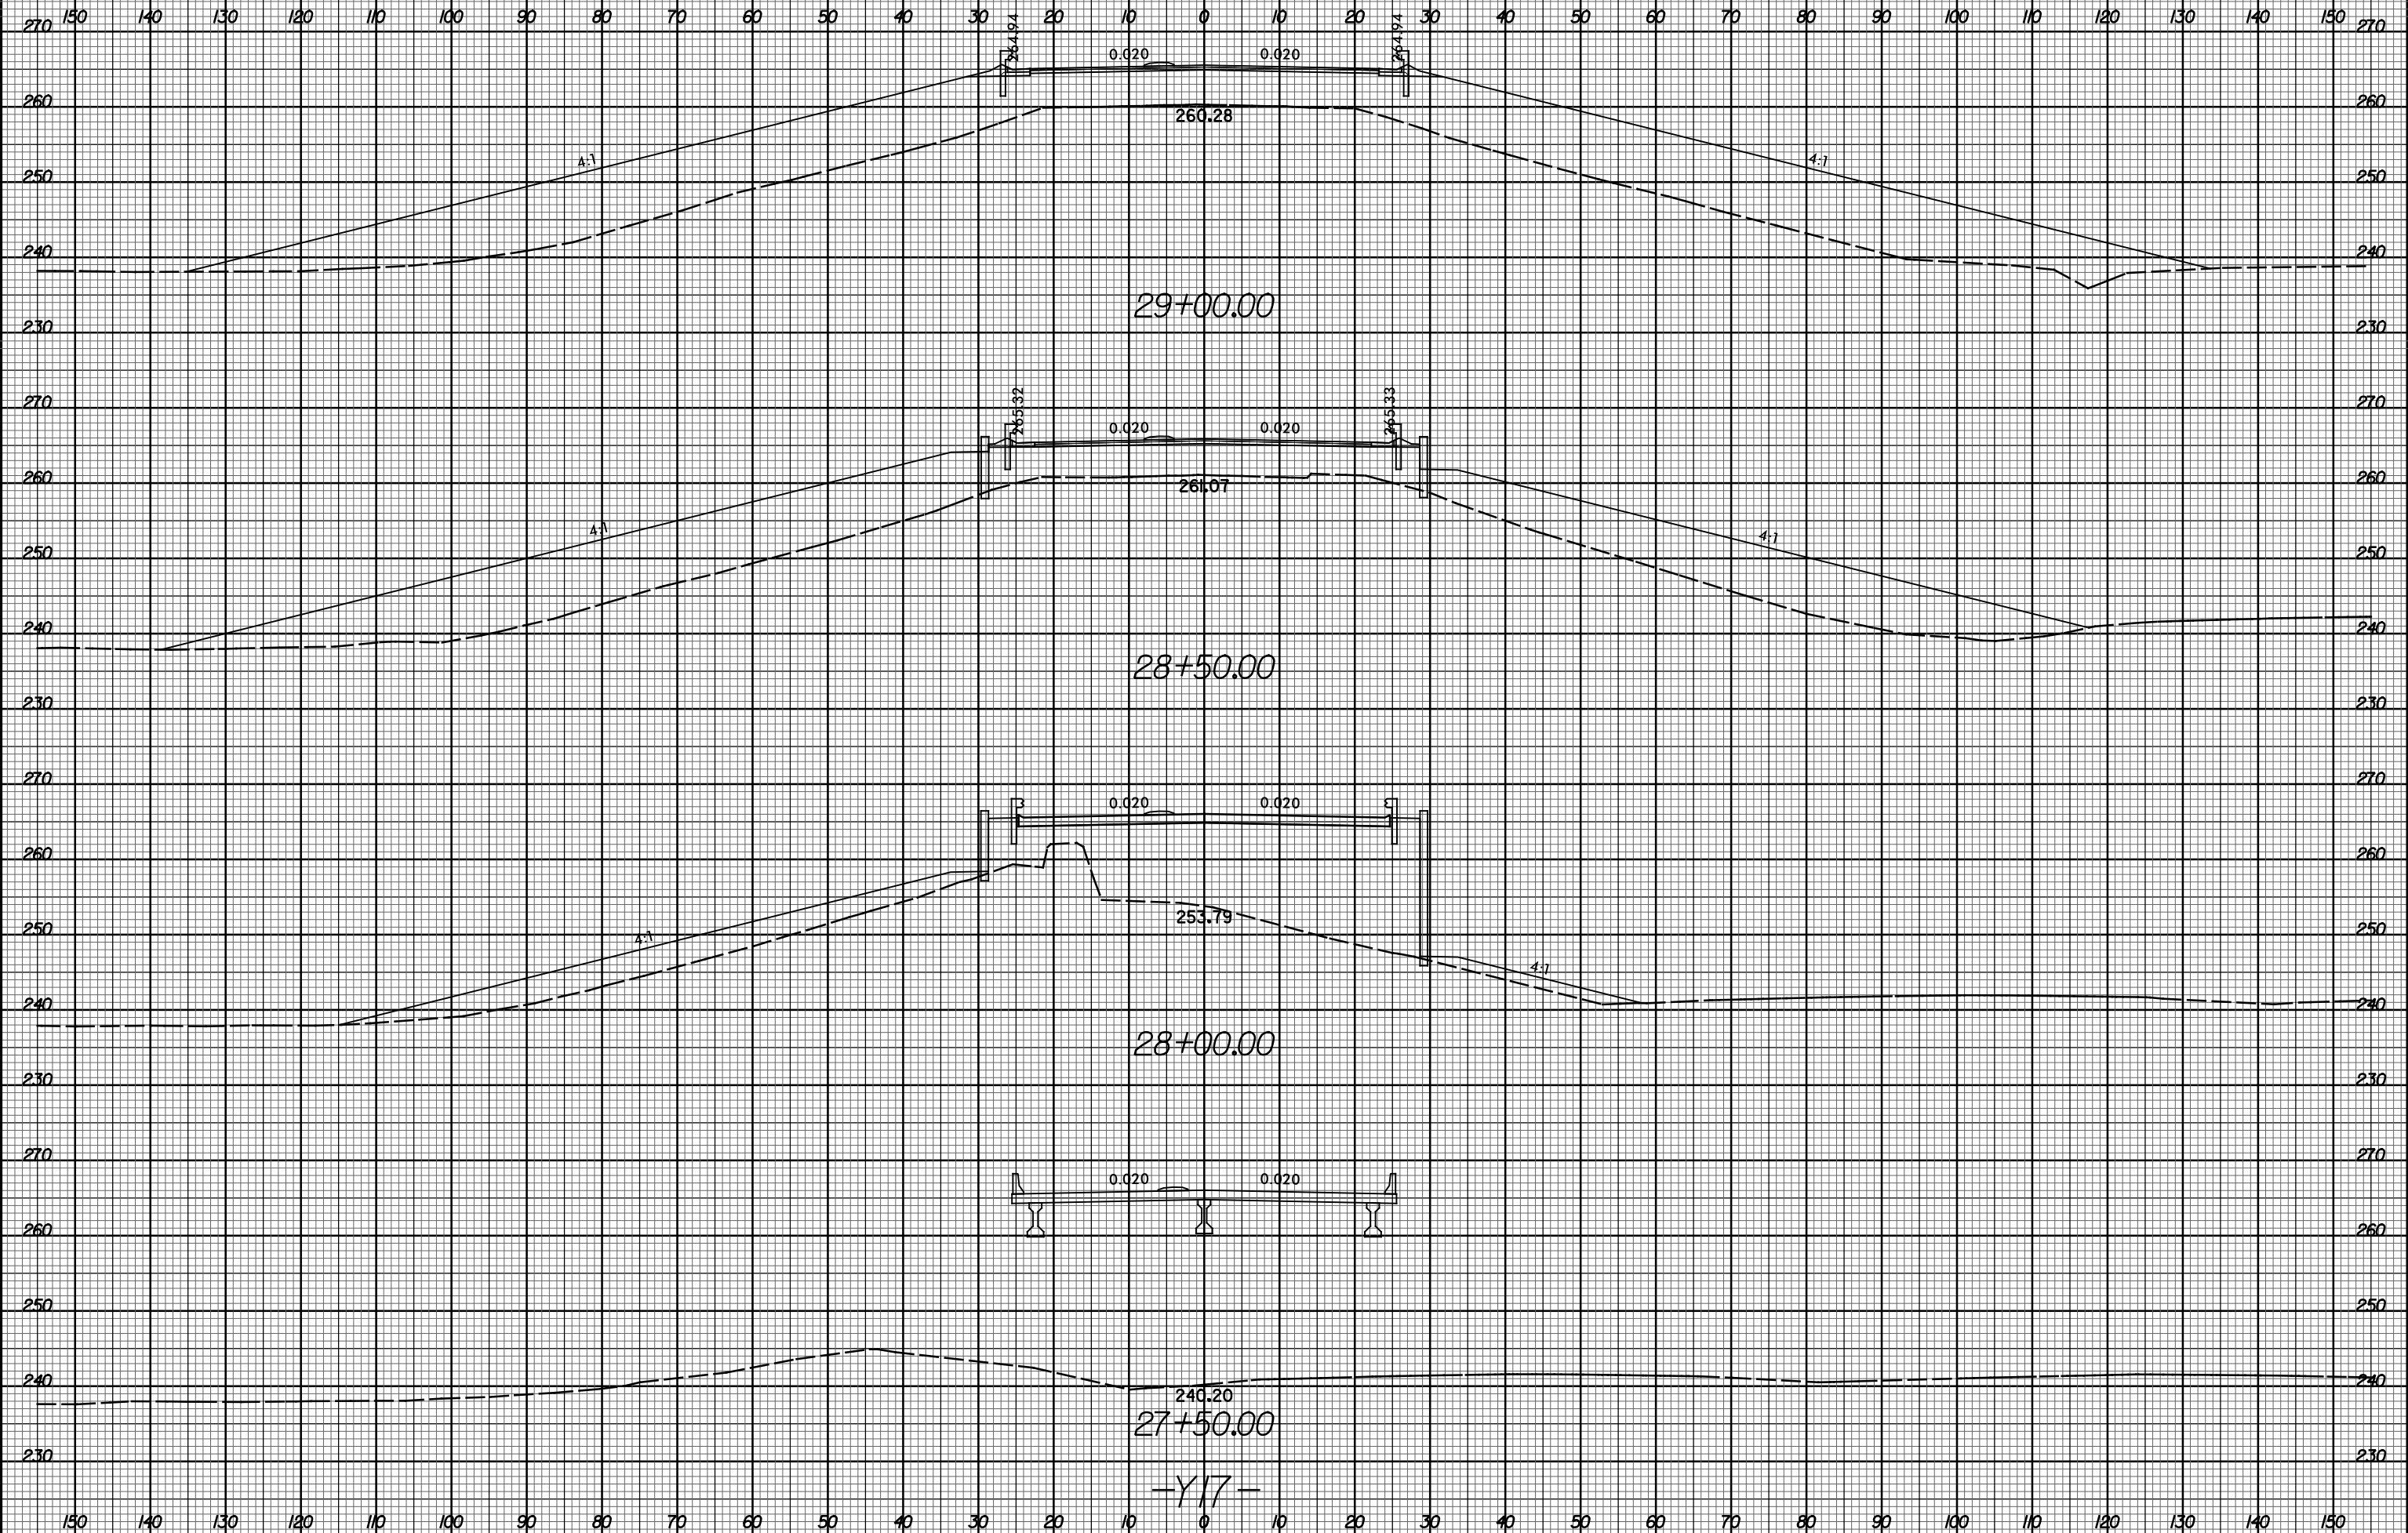

I:\MAR-2021\1942
4:1\PROJECT\X-625
I-5883\RDY_XPL_Y17.dgn
\$\$\$\$SUBMITNAME\$\$\$\$

-Y17-