



6/23/16

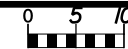

PROJ. REFERENCE NO.
1-5883

SHEET NO.
X-630

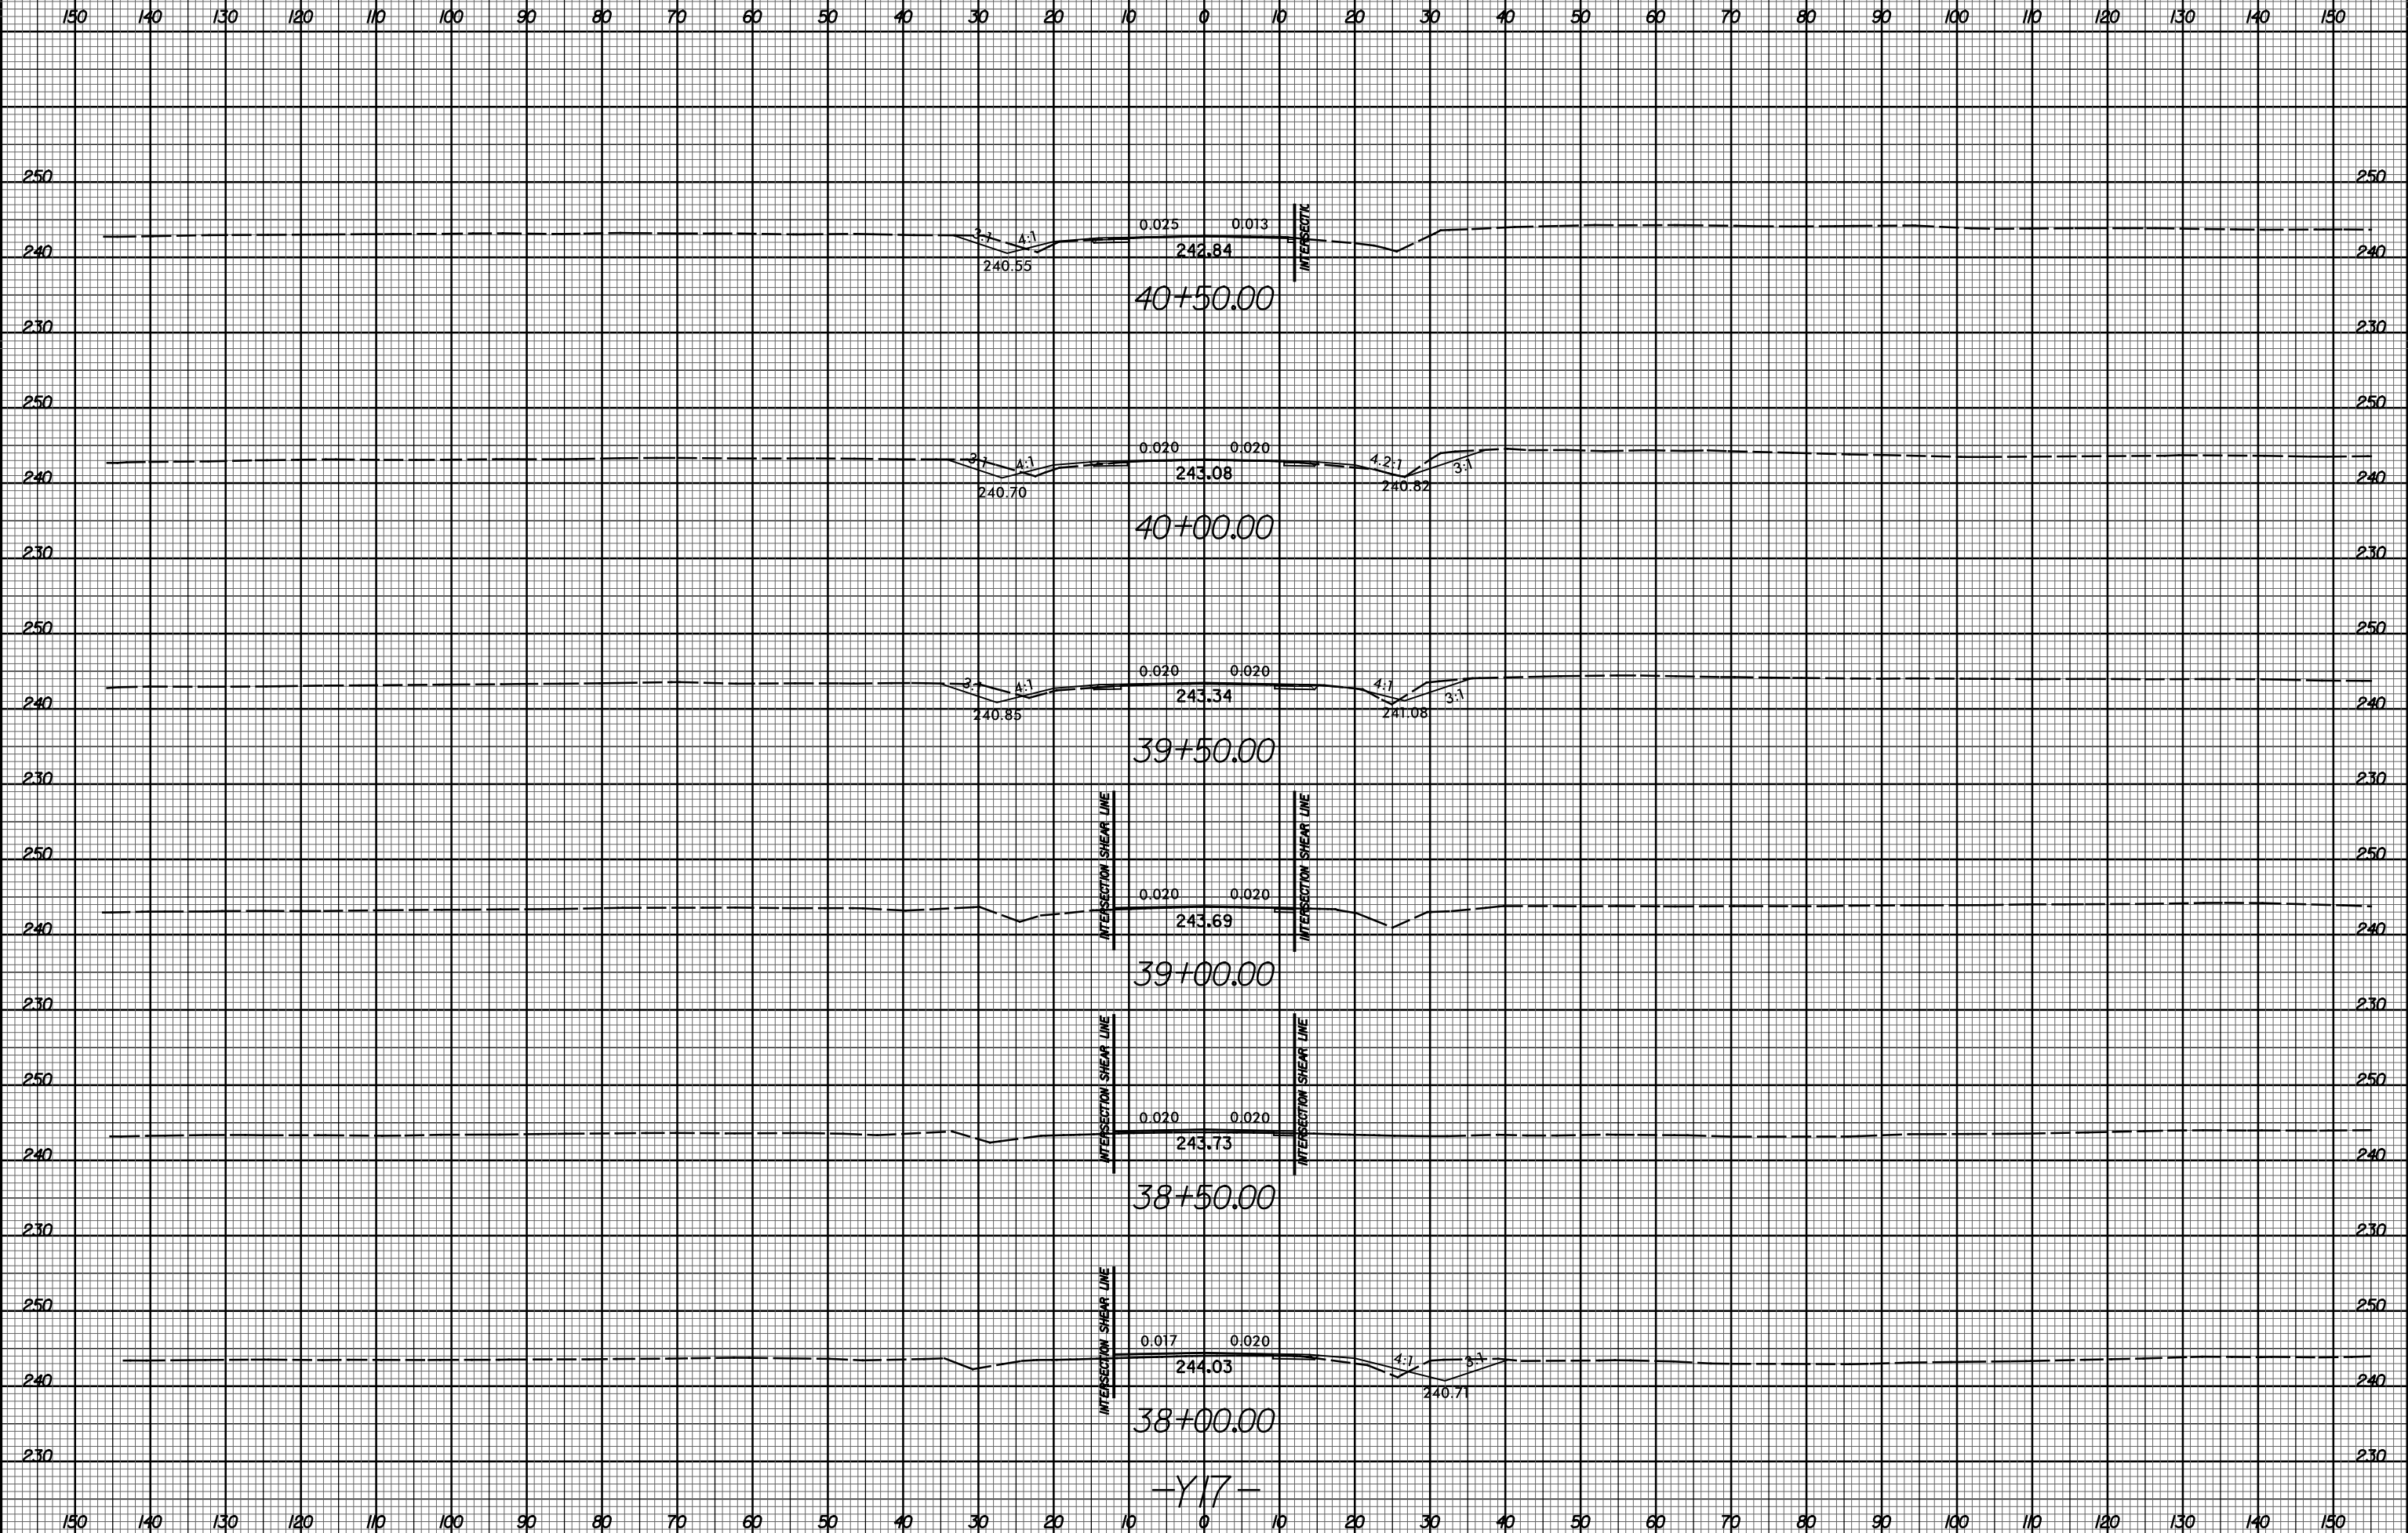

I:\MAR-2021\1942
1-5883\1-5883-L_RDY_XPL_Y17.dgn
11/11/2021 10:42:38 AM

-Y17-