


6/23/16



PROJ. REFERENCE NO.
1-5883

SHEET NO.
X-631

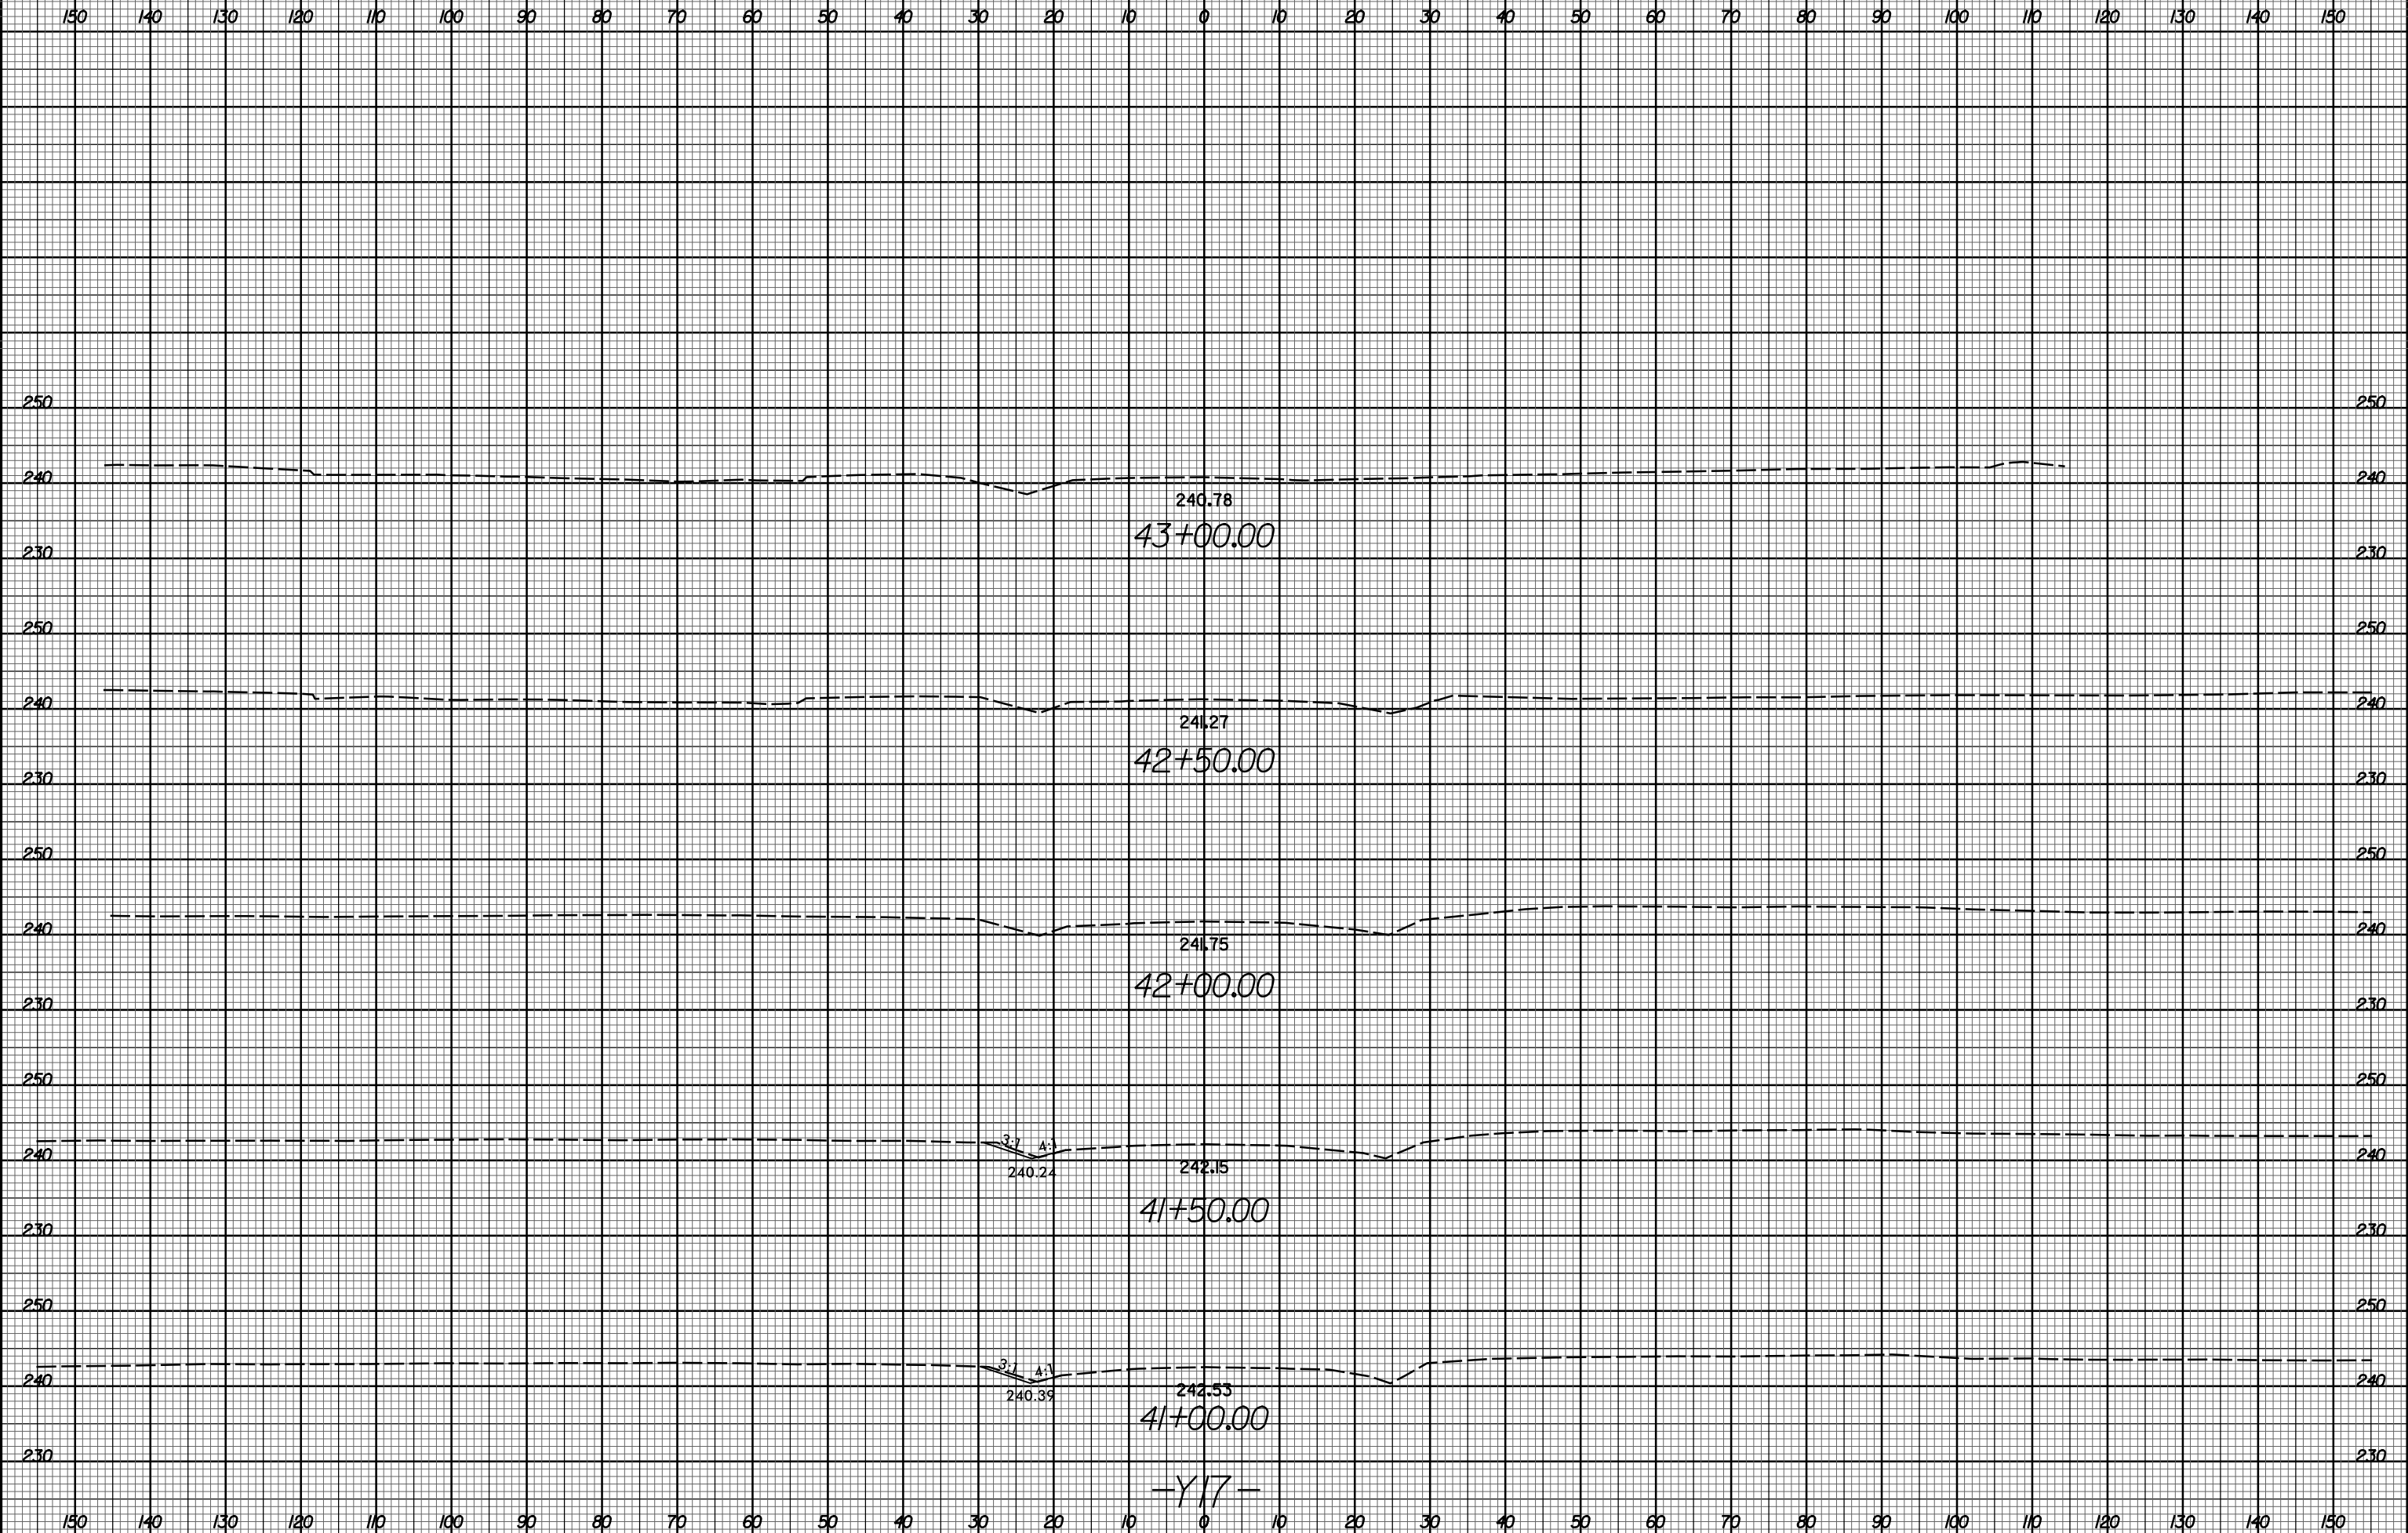

I:\MAR-2021\1942
4: V:\02\1942\1-5883\RDY_XPL_Y17.dgn
\$\$\$\$SUBNAME\$\$\$\$

-Y17-