


6/23/16



PROJ. REFERENCE NO.
I-5883

SHEET NO.
X-671

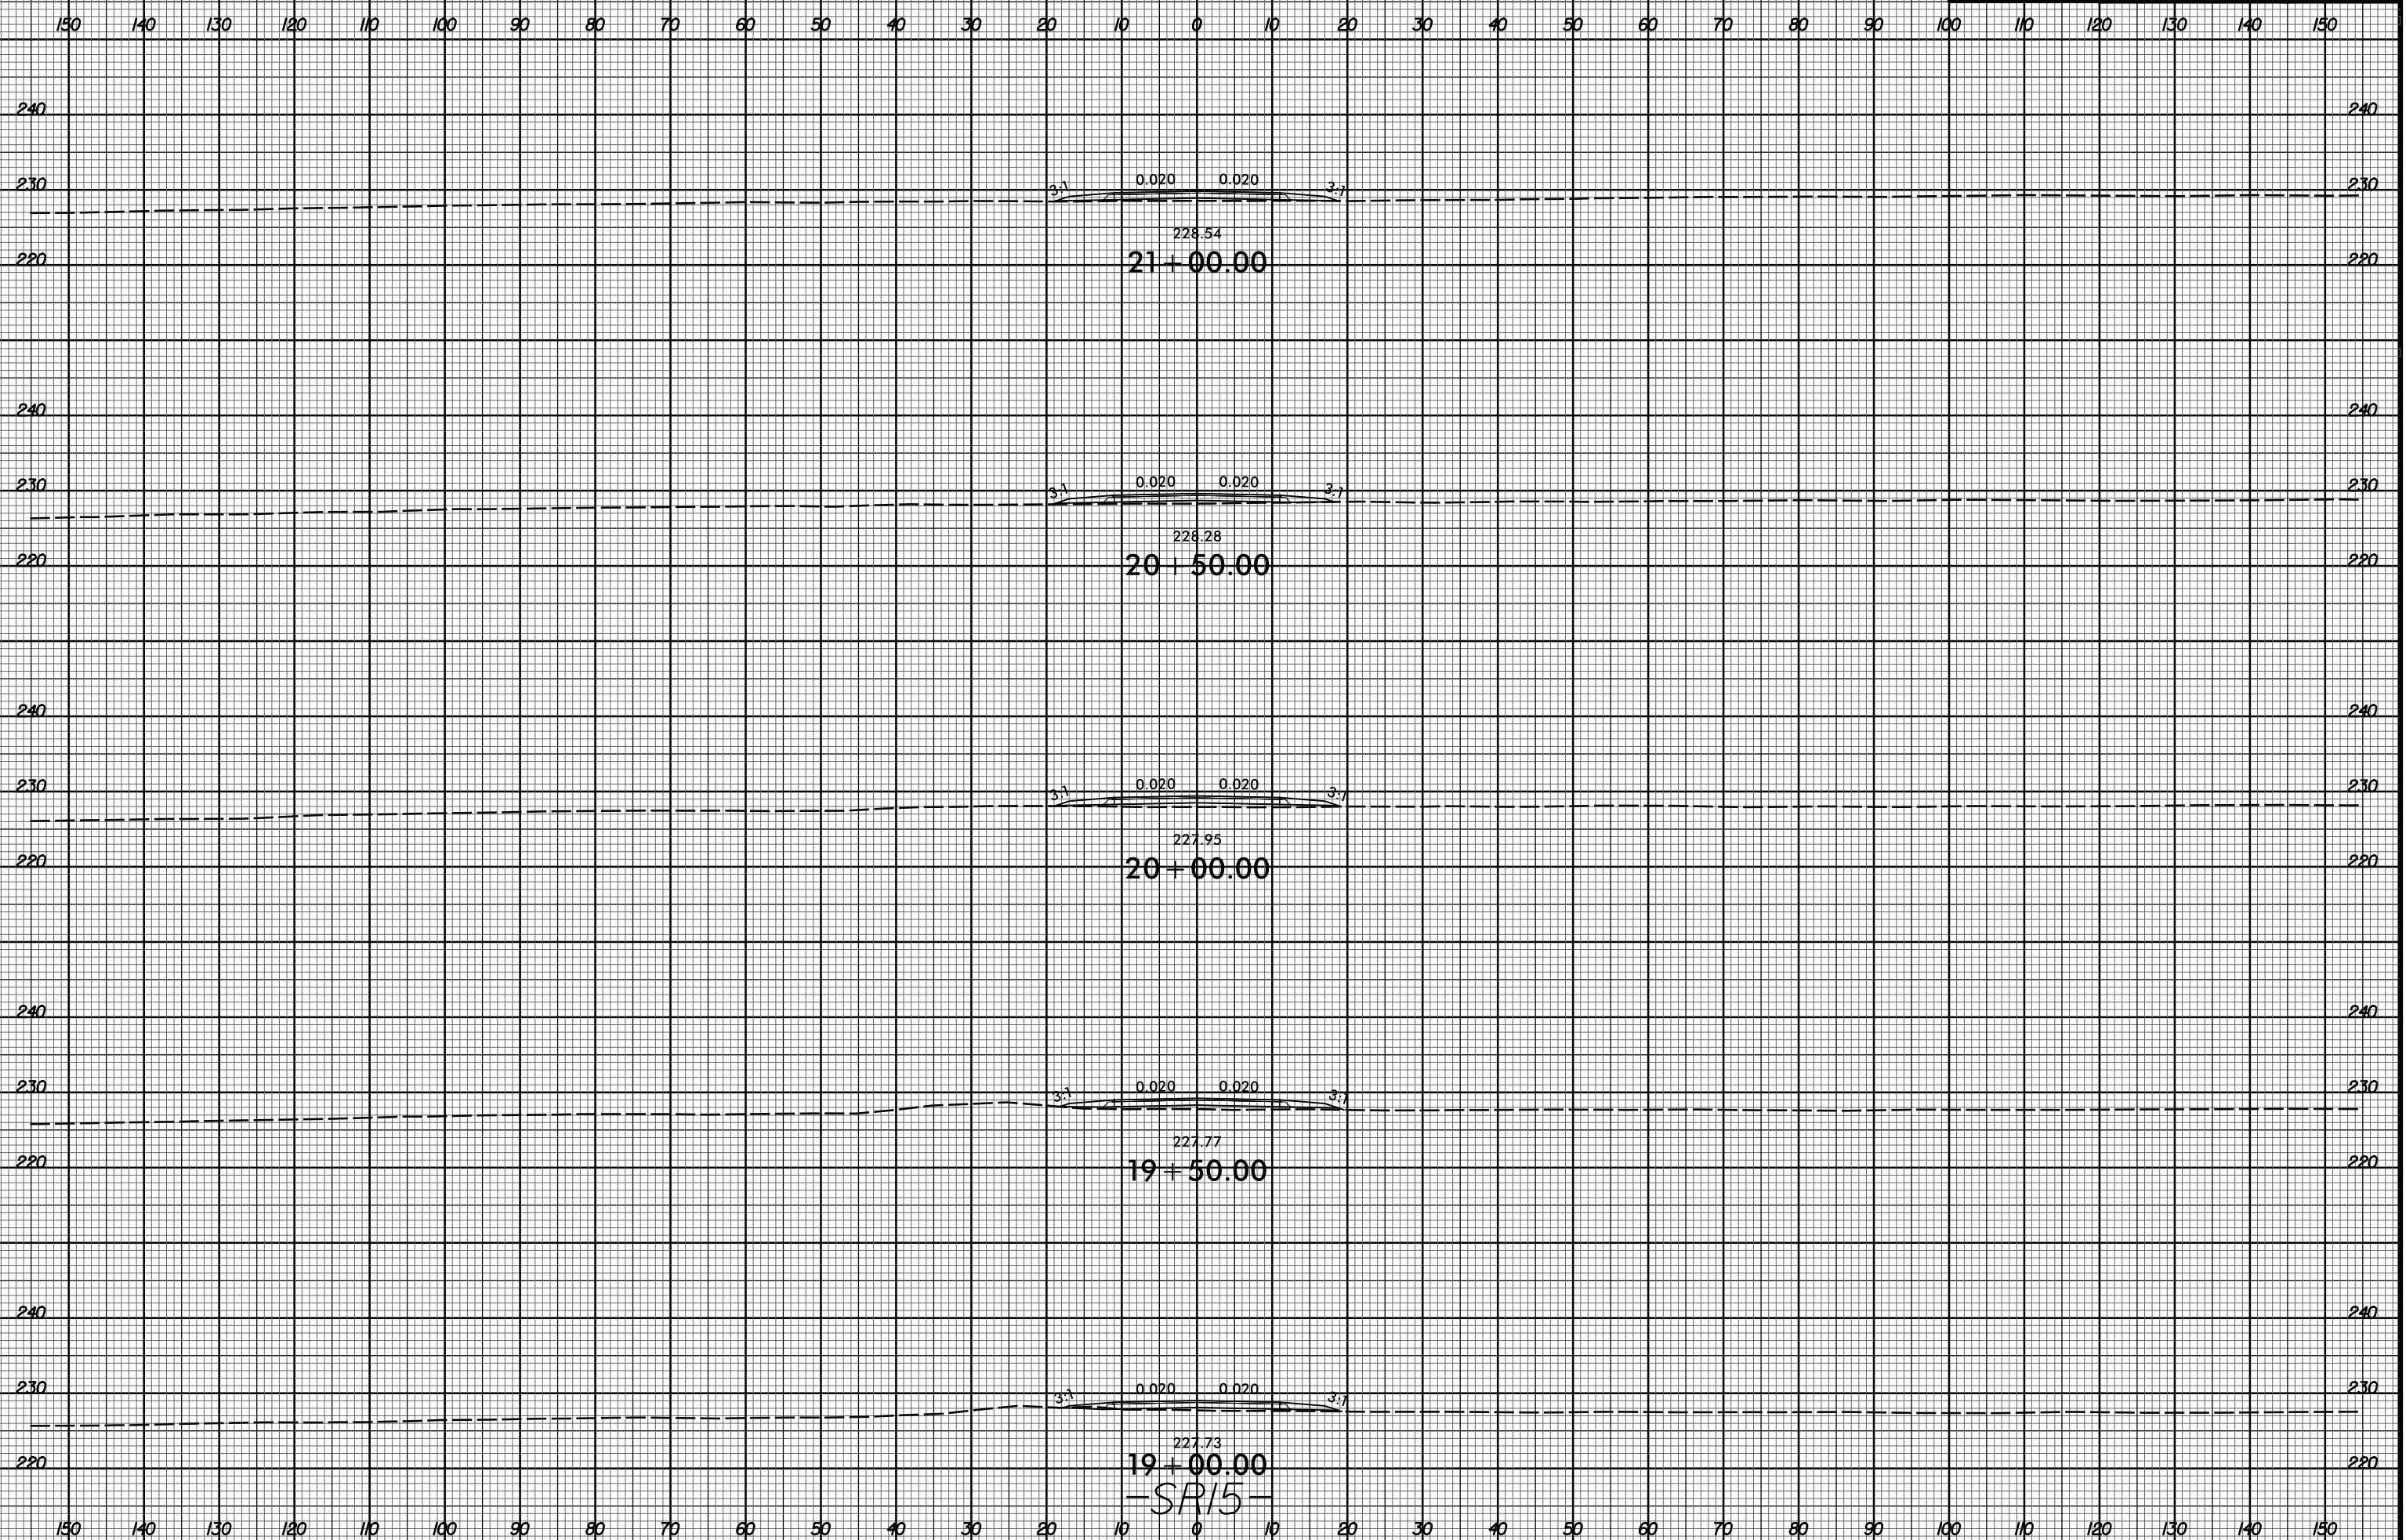

I:\MAP-2021\1942
R:\Roadway\XSC\I-5883B_RDY_XPL_SR15.dgn
\$\$\$\$\$SERNAME\$\$\$\$\$

19+00.00
-SR15-