


6/23/16



PROJ. REFERENCE NO.  
I-5883

SHEET NO.  
X-710

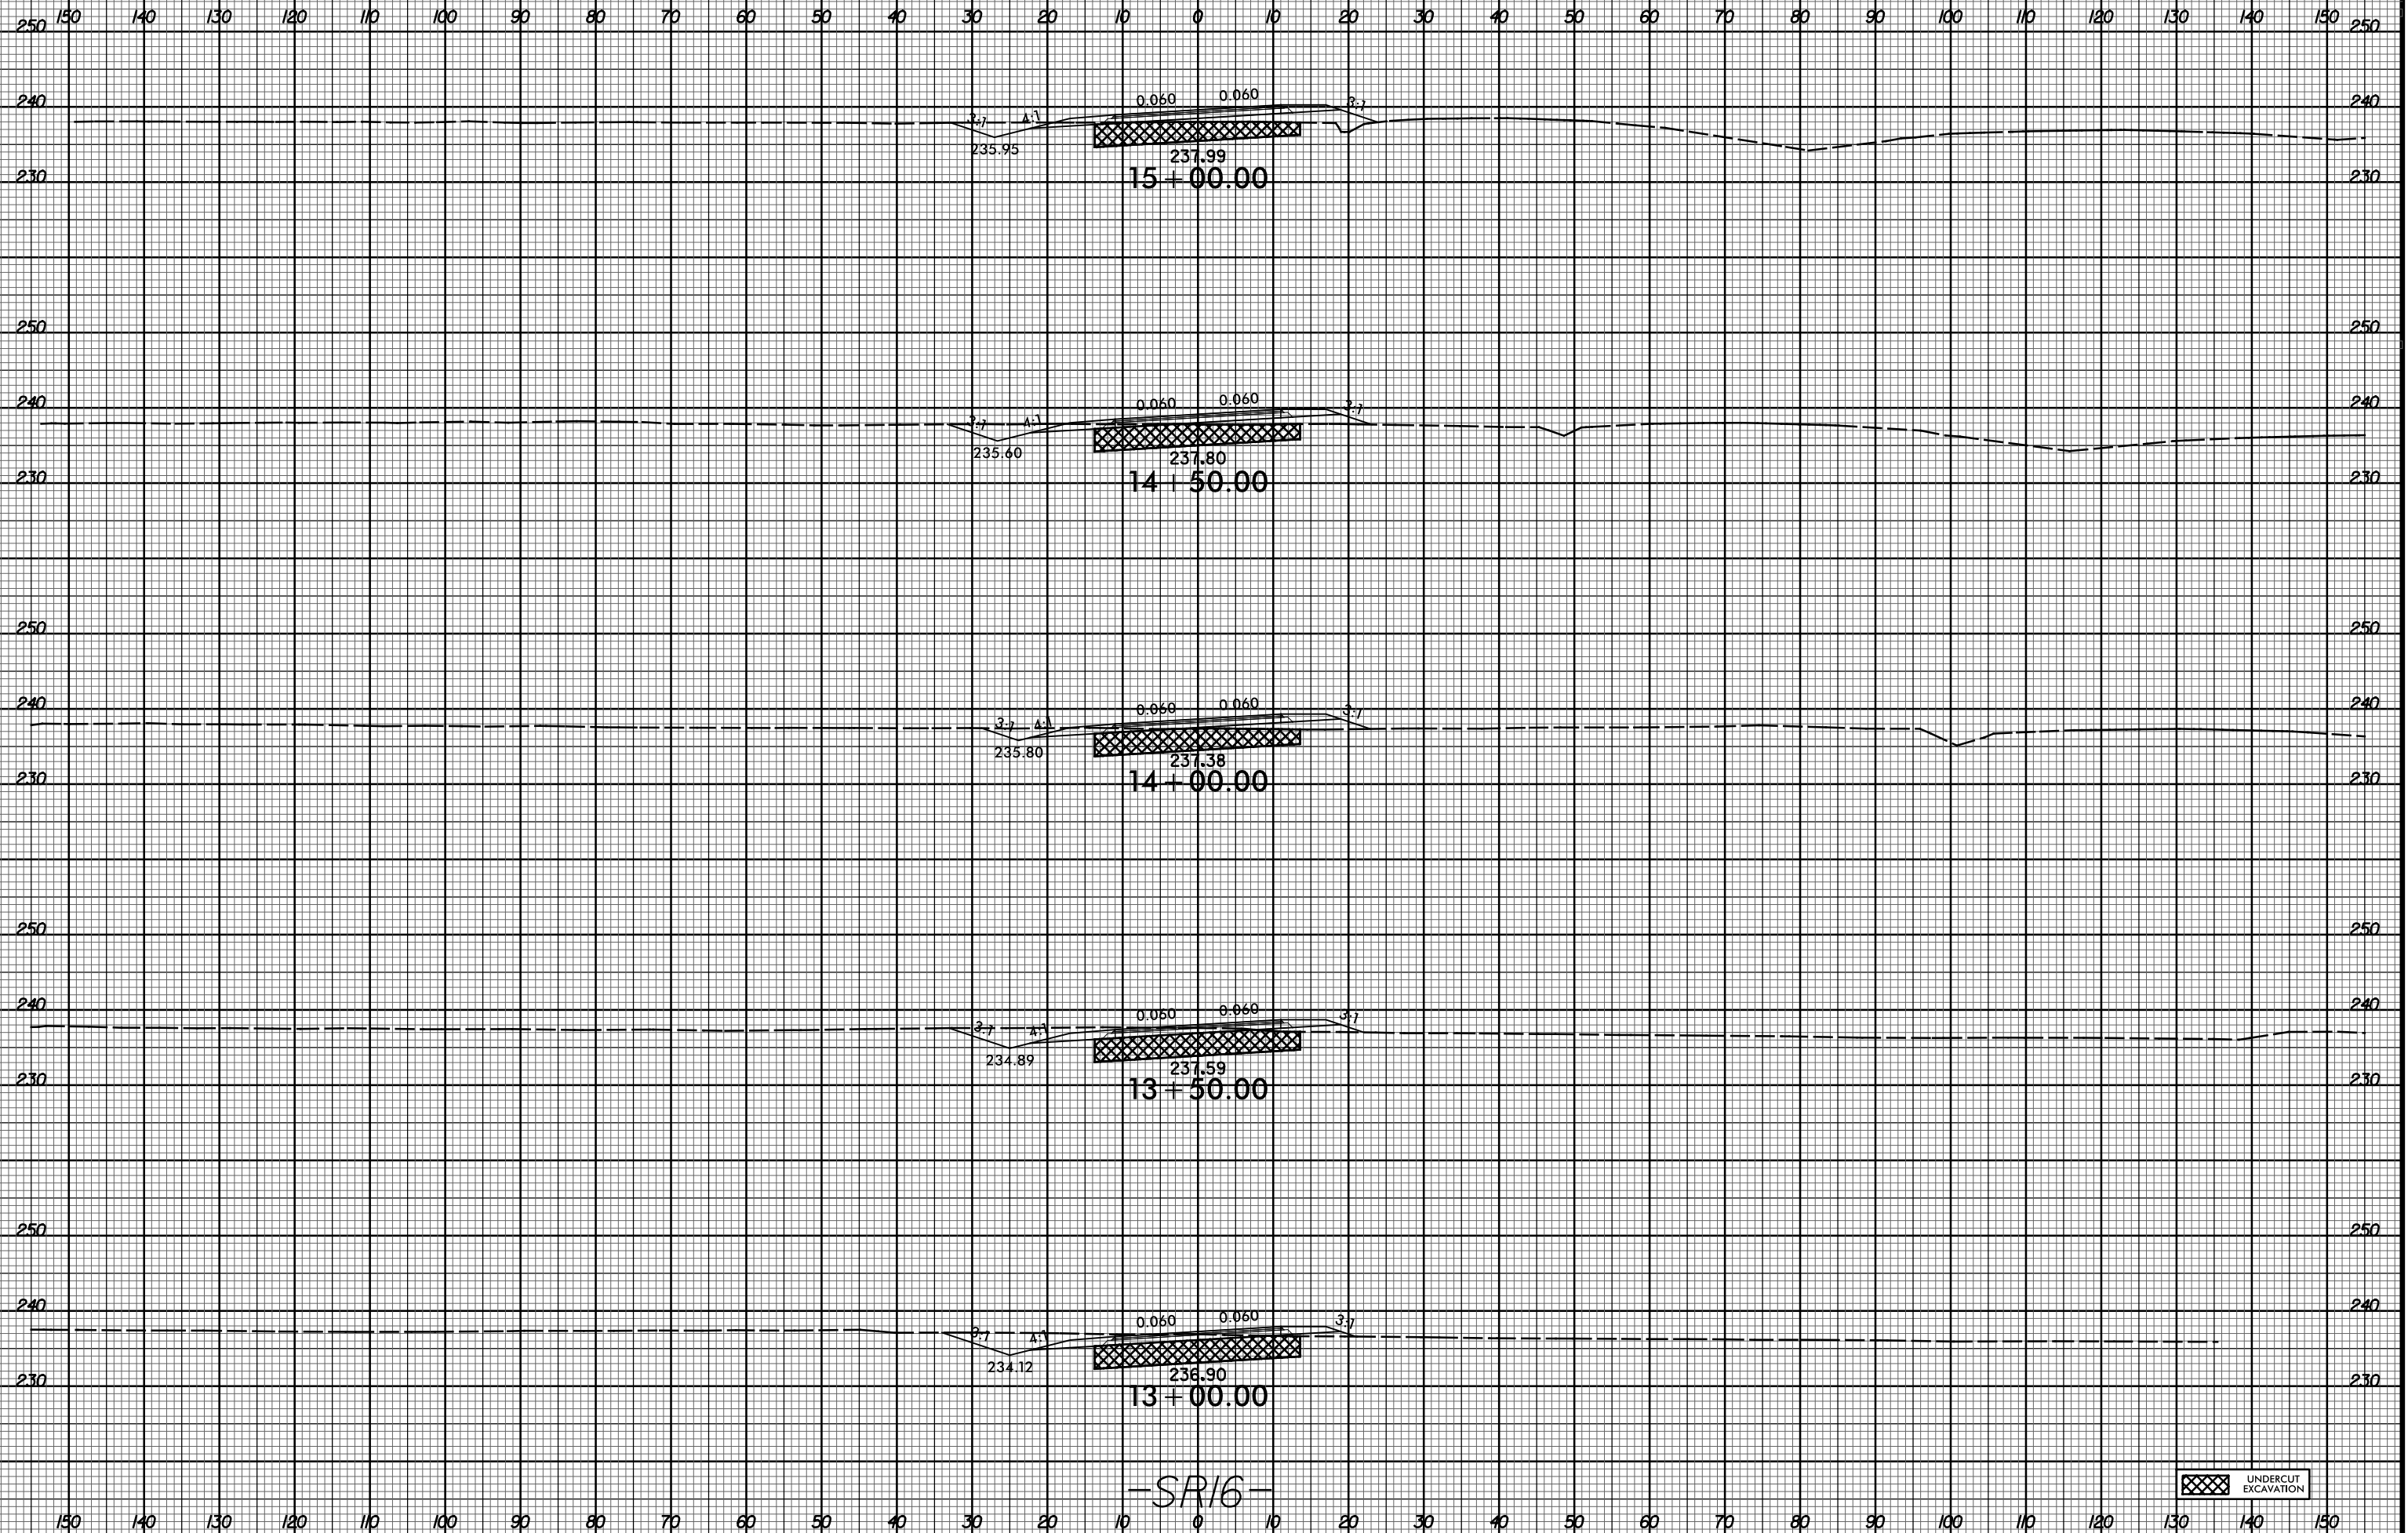

-SR16-

UNDERCUT EXCAVATION

I:\MAP-2021\1943  
R:\Roadway\SC\I-5883B\_RDY\_XPL\_SR16.dgn  
\$\$\$\$\$USERNAME\$\$\$\$\$